



Partial Elevation  
scale 1:10




1. Stone Cornice Detail Section  
scale 1:2

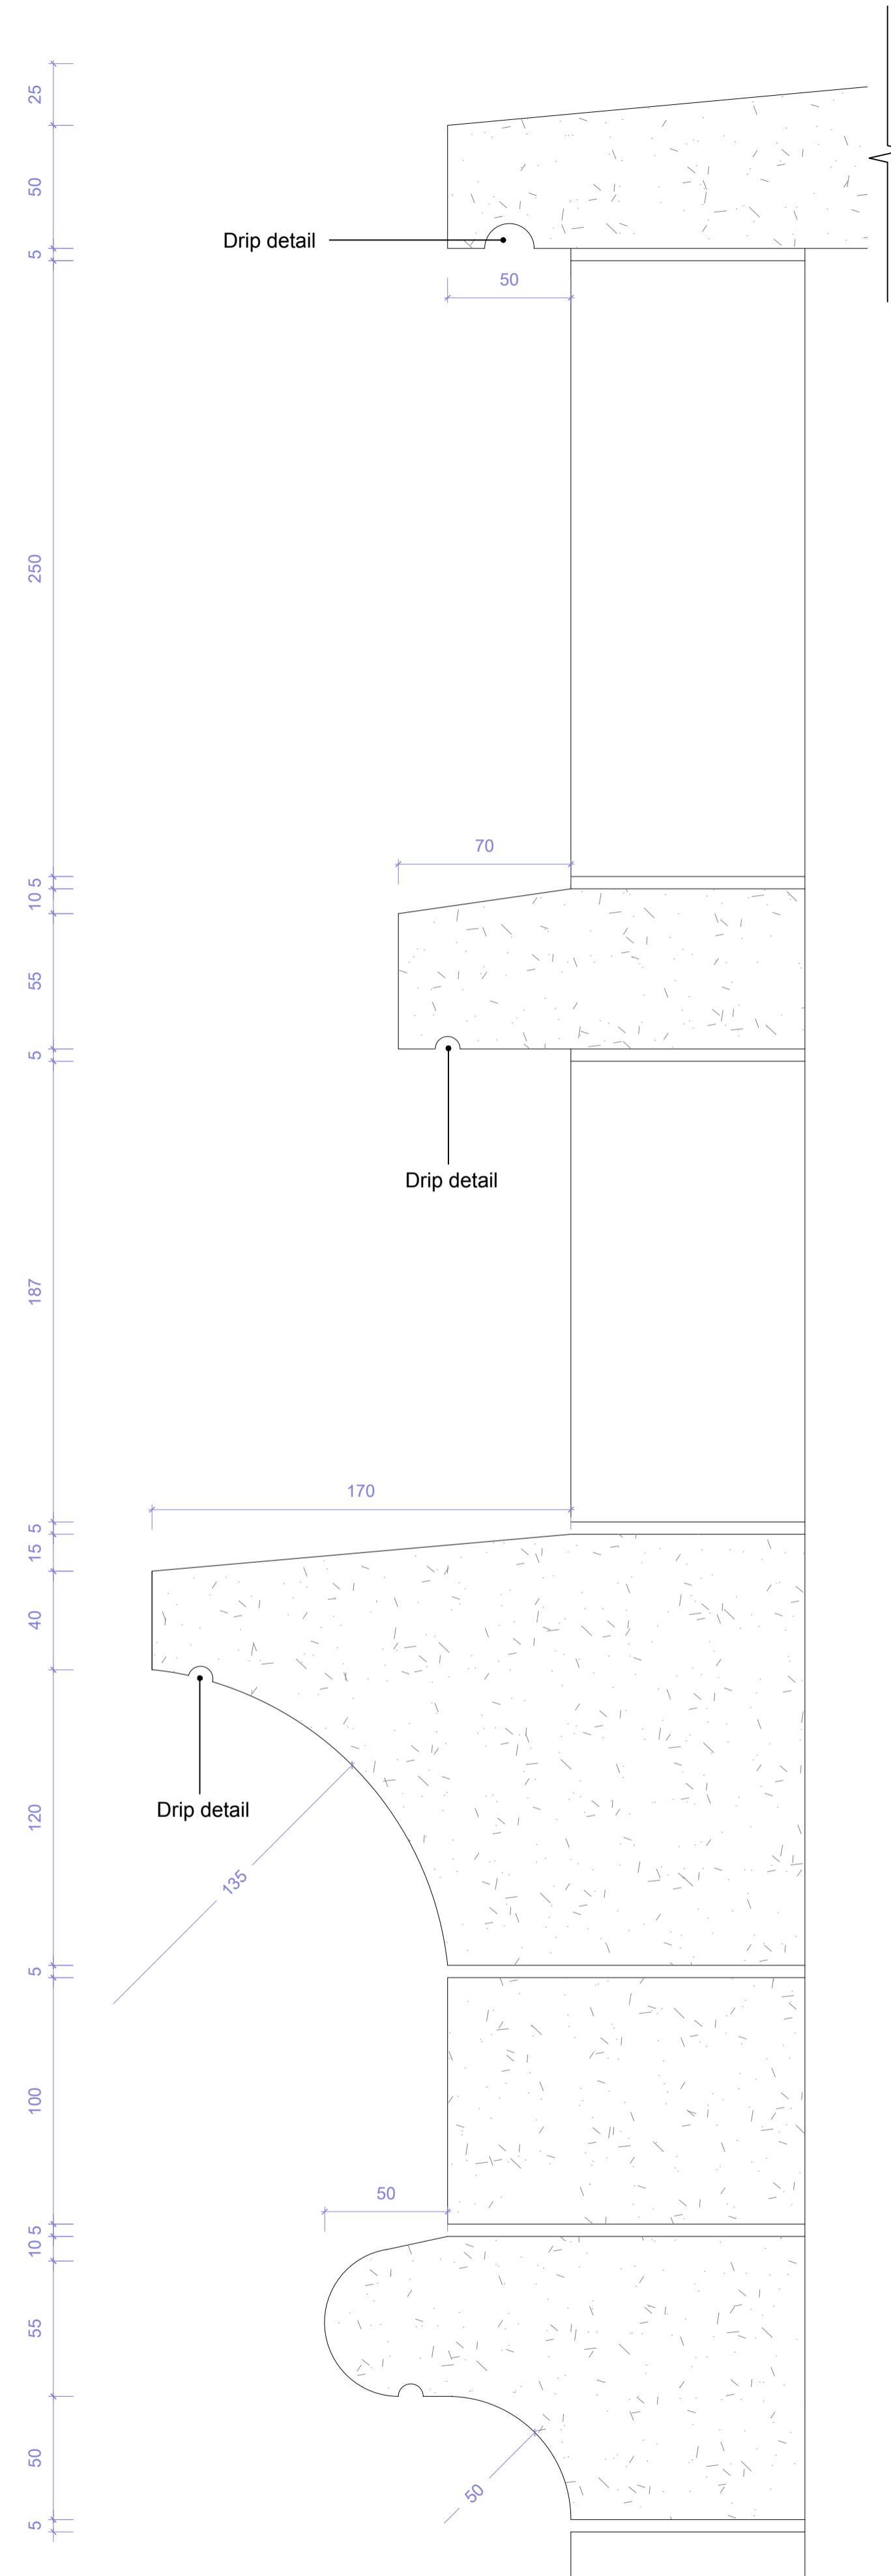


2. Stone Plinth  
scale 1:2

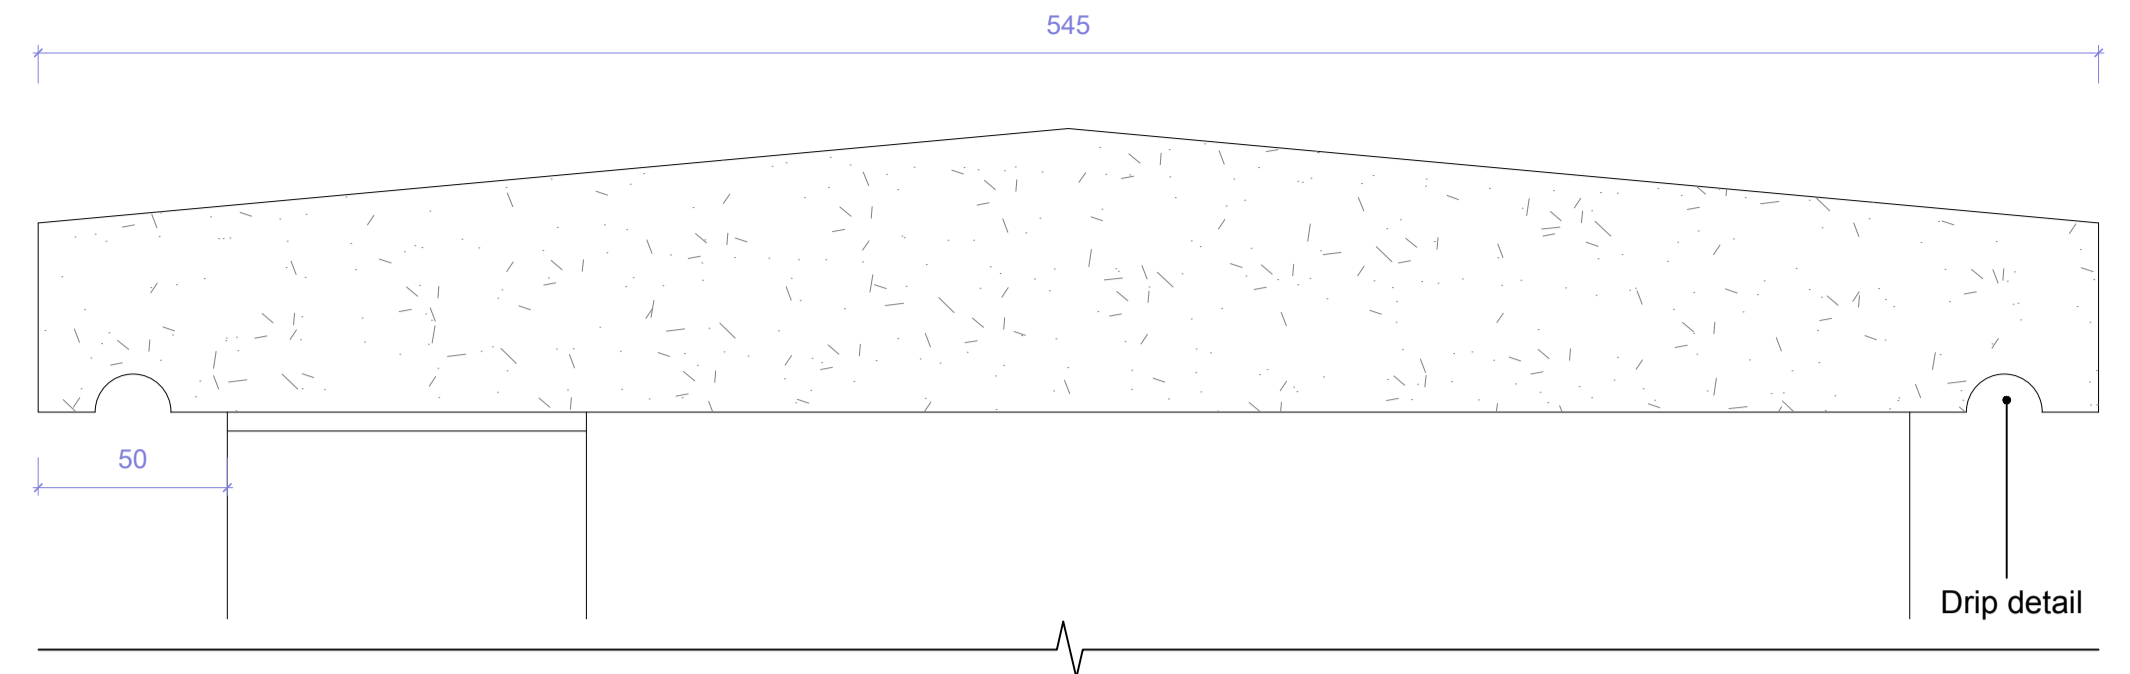

3. Coping Stone Detail  
scale 1:2

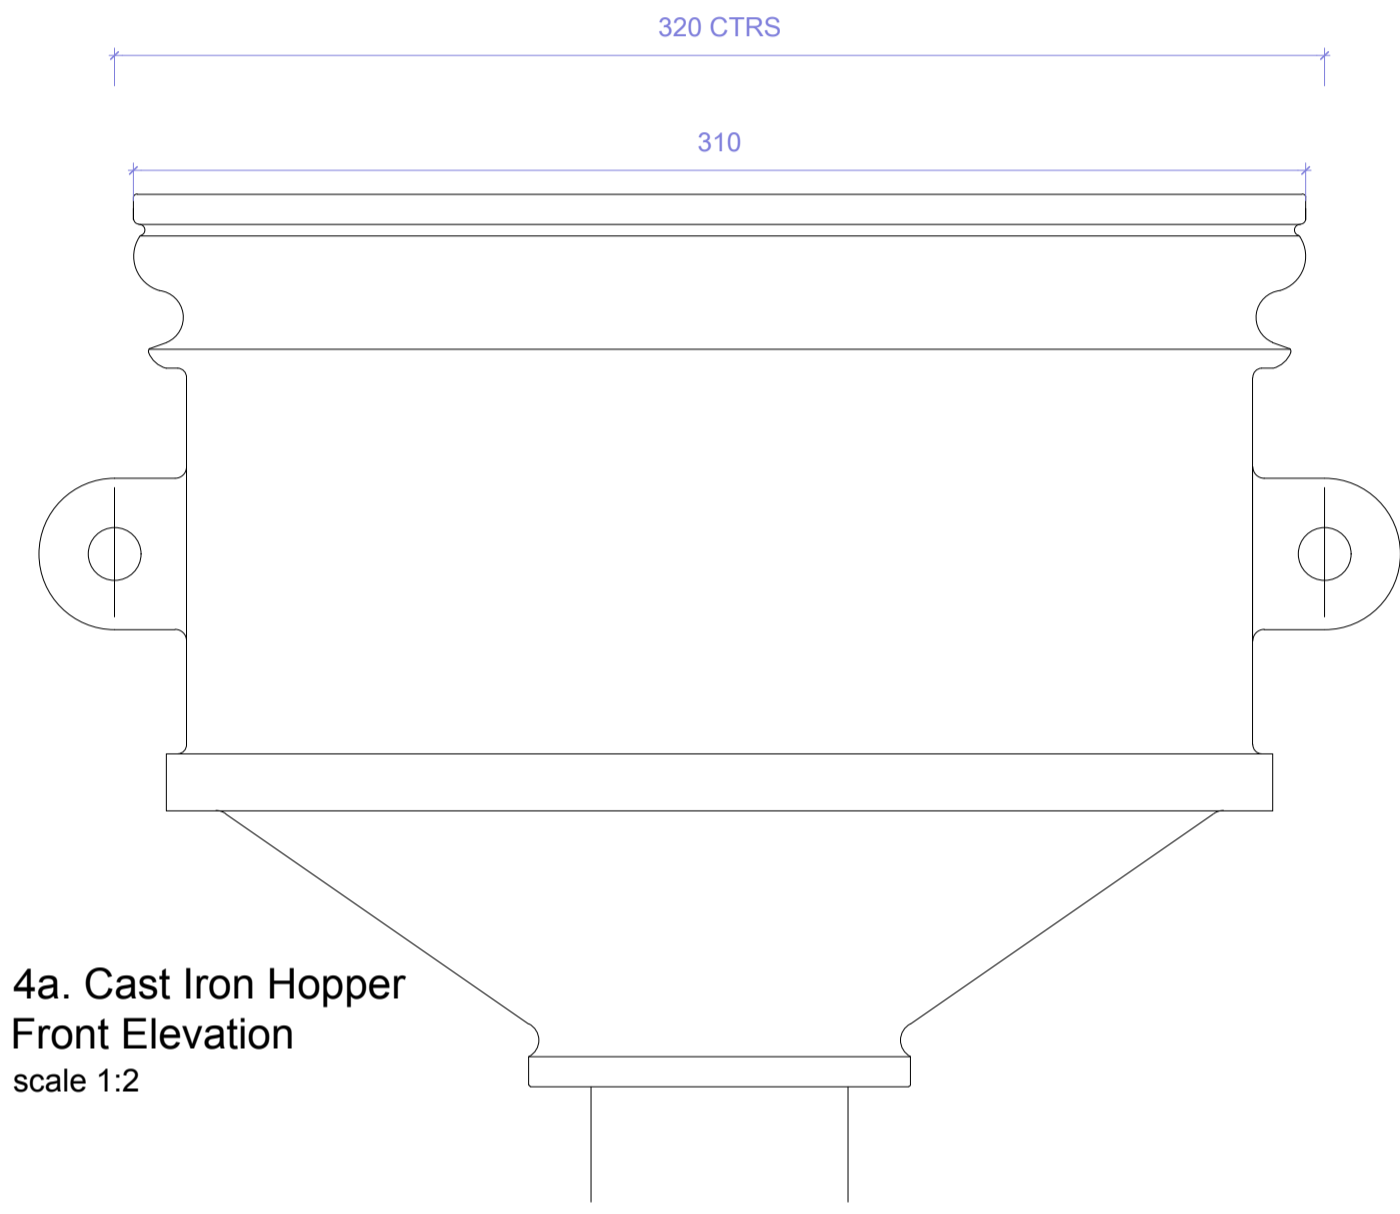

4a. Cast Iron Hopper  
Front Elevation  
scale 1:2

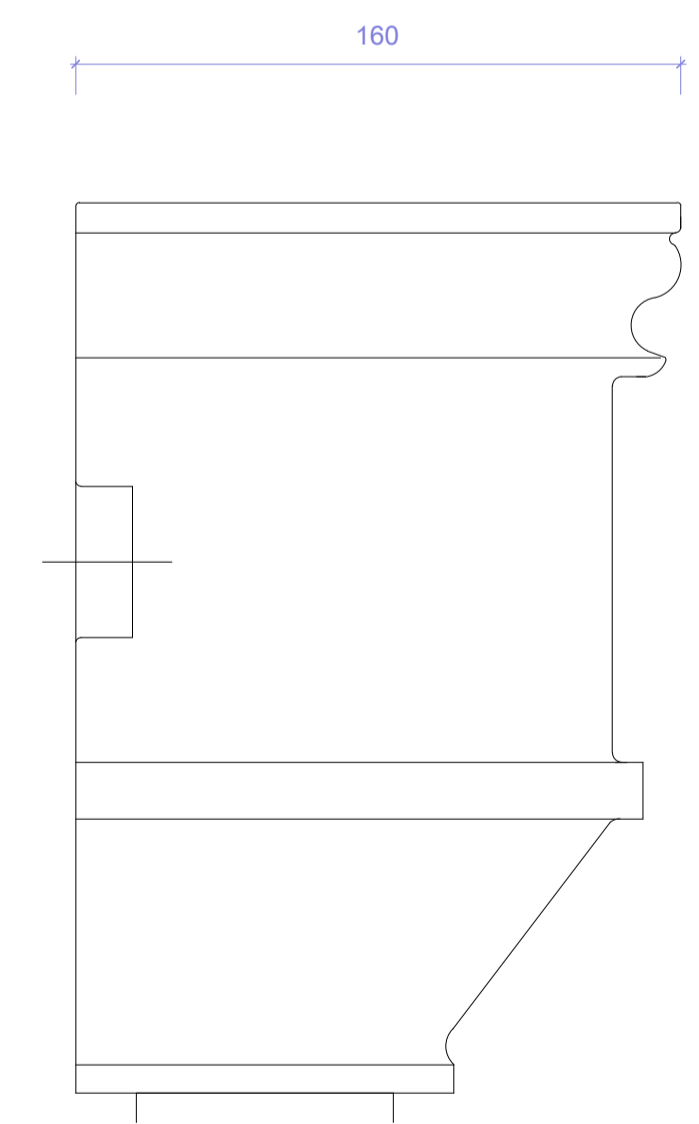

4b. Cast Iron Hopper - Side Elevation  
scale 1:2

Rev	Description	Date	Drawn	Chk'd

CHERINGTON PARK, TETBURY



PROPOSED EXTERNAL STONE DETAILS & RAINWATER GOODS

PLANNING DRAWING

NOTES:  
Contractors are not to scale dimensions from this drawing with all dimensions to be checked on site.