



Roof profile section
scale 1:50

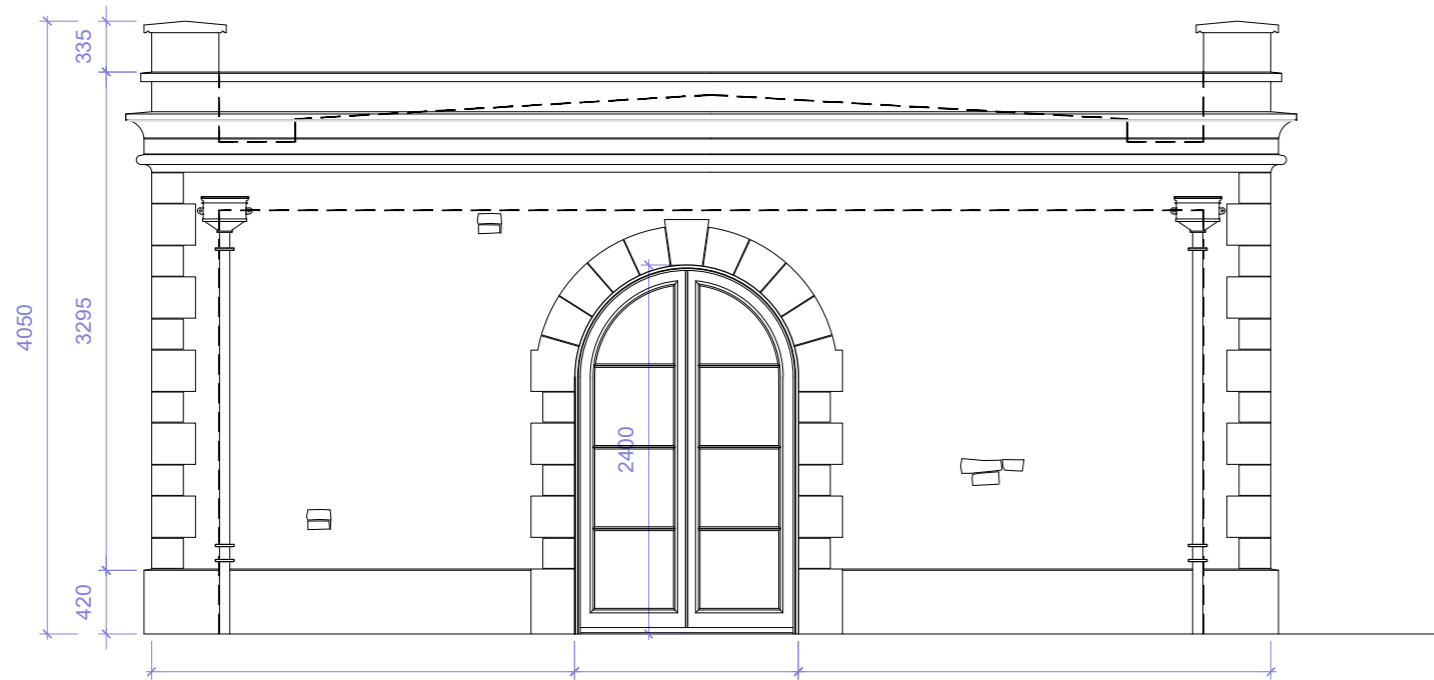

South Elevation
scale 1:50

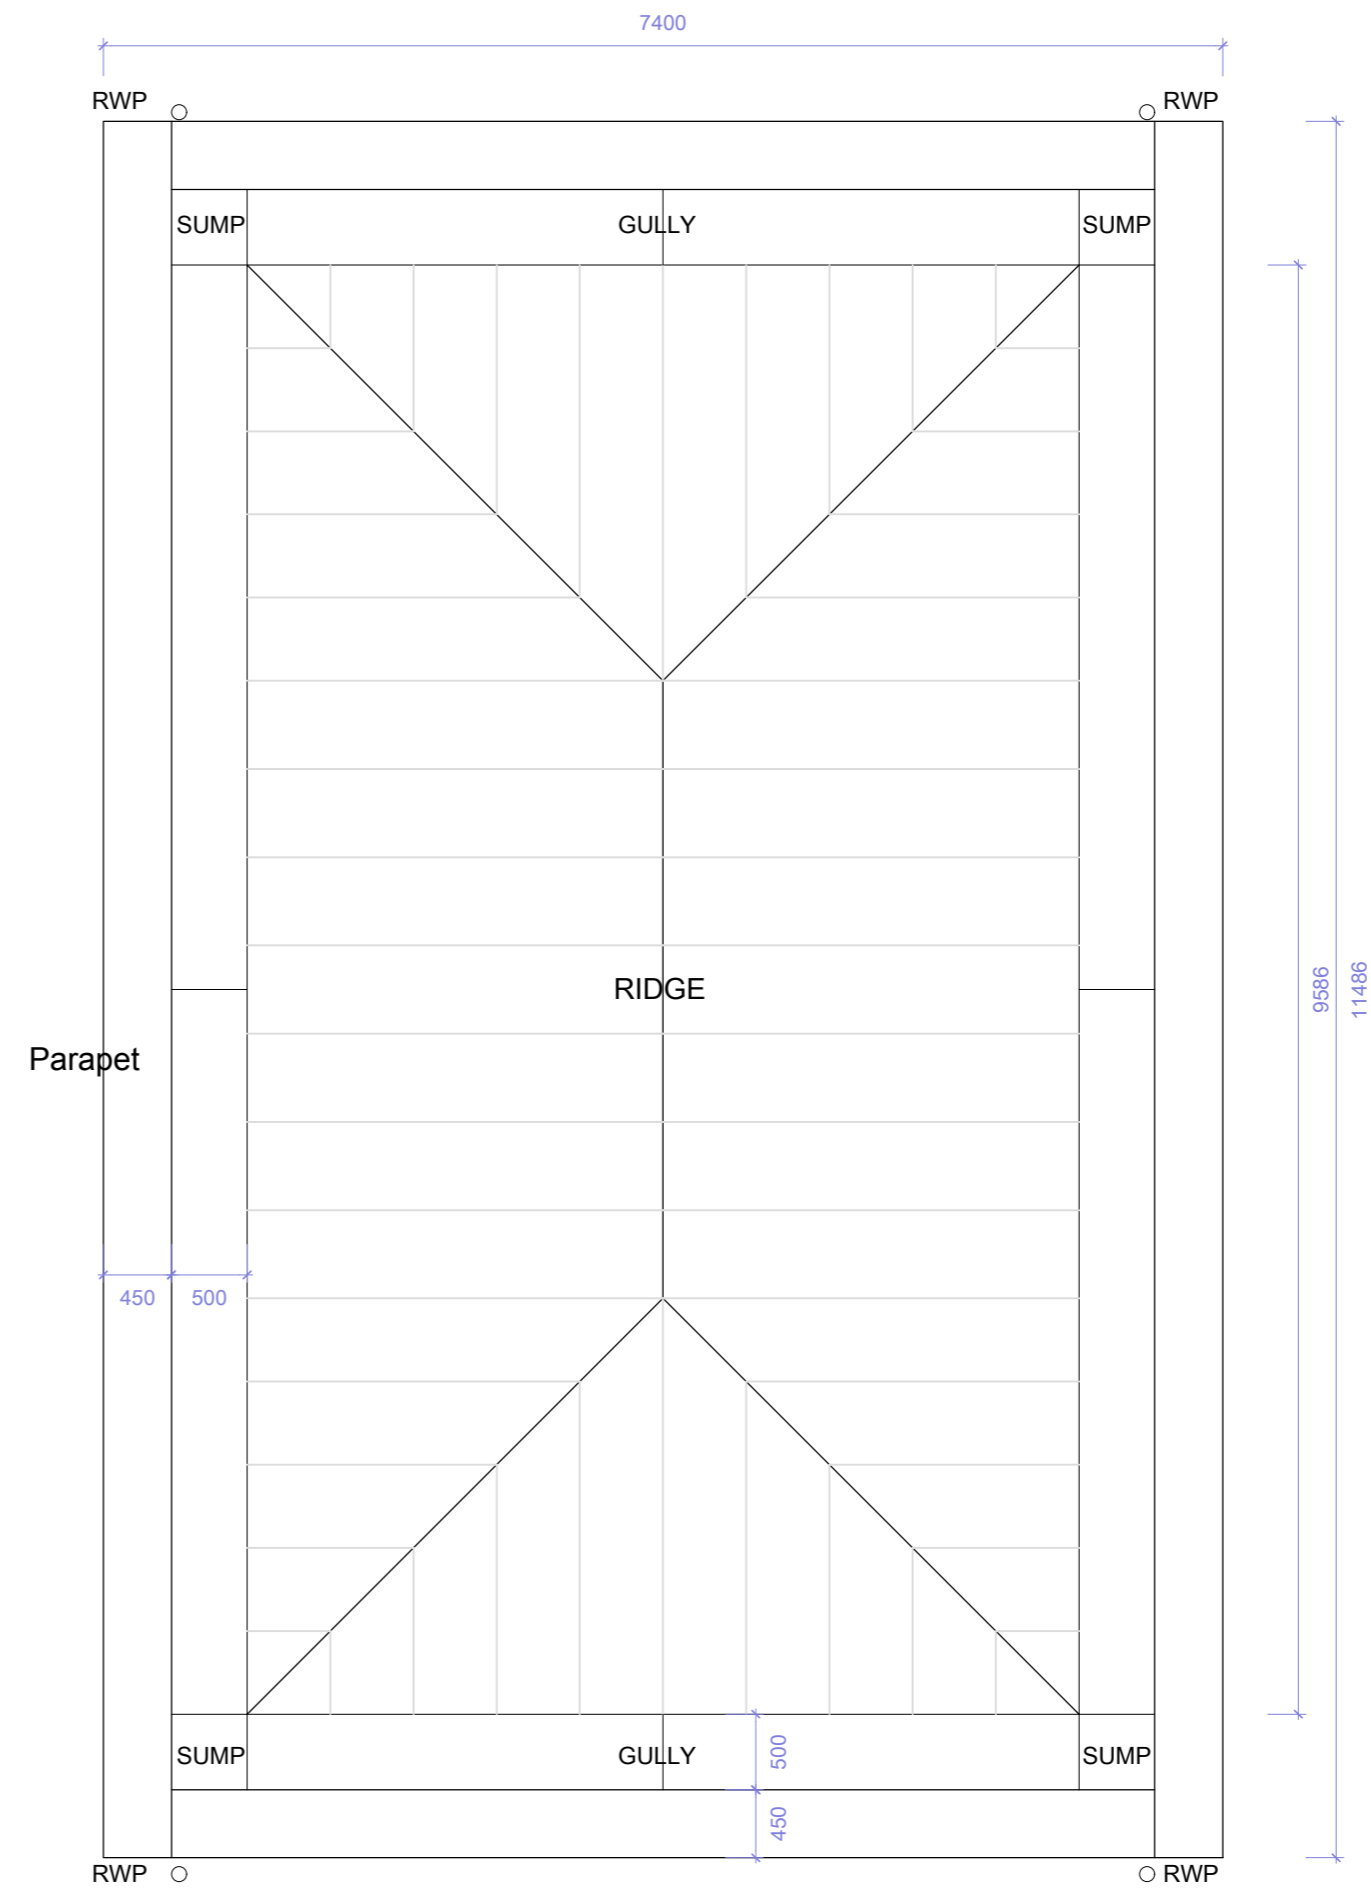

Roof Plan
scale 1:50

Rev	Description	Date	Drawn	Chk'd
-----	-------------	------	-------	-------



CHERINGTON PARK, TETBURY - PROPOSED ROOF

Copyright Pegasus Design Group Ltd. Crown copyright. All rights reserved. Ordnance Survey. Copyright License number: 100042020. Pegasus License number: 100020445. Emergency License number: 100001973. Standard OS license rights conditions apply. Pegasus accepts no liability for any use of this document other than for its original purpose, or by the original client, or following Pegasus' express agreement to such use. T: 01286 641717 www.pegasusgroup.co.uk

NOTES:
Contractors are not to scale dimensions from this drawing
with all dimensions to be checked on site.