





FRONT ELEVATION AS PROPOSED

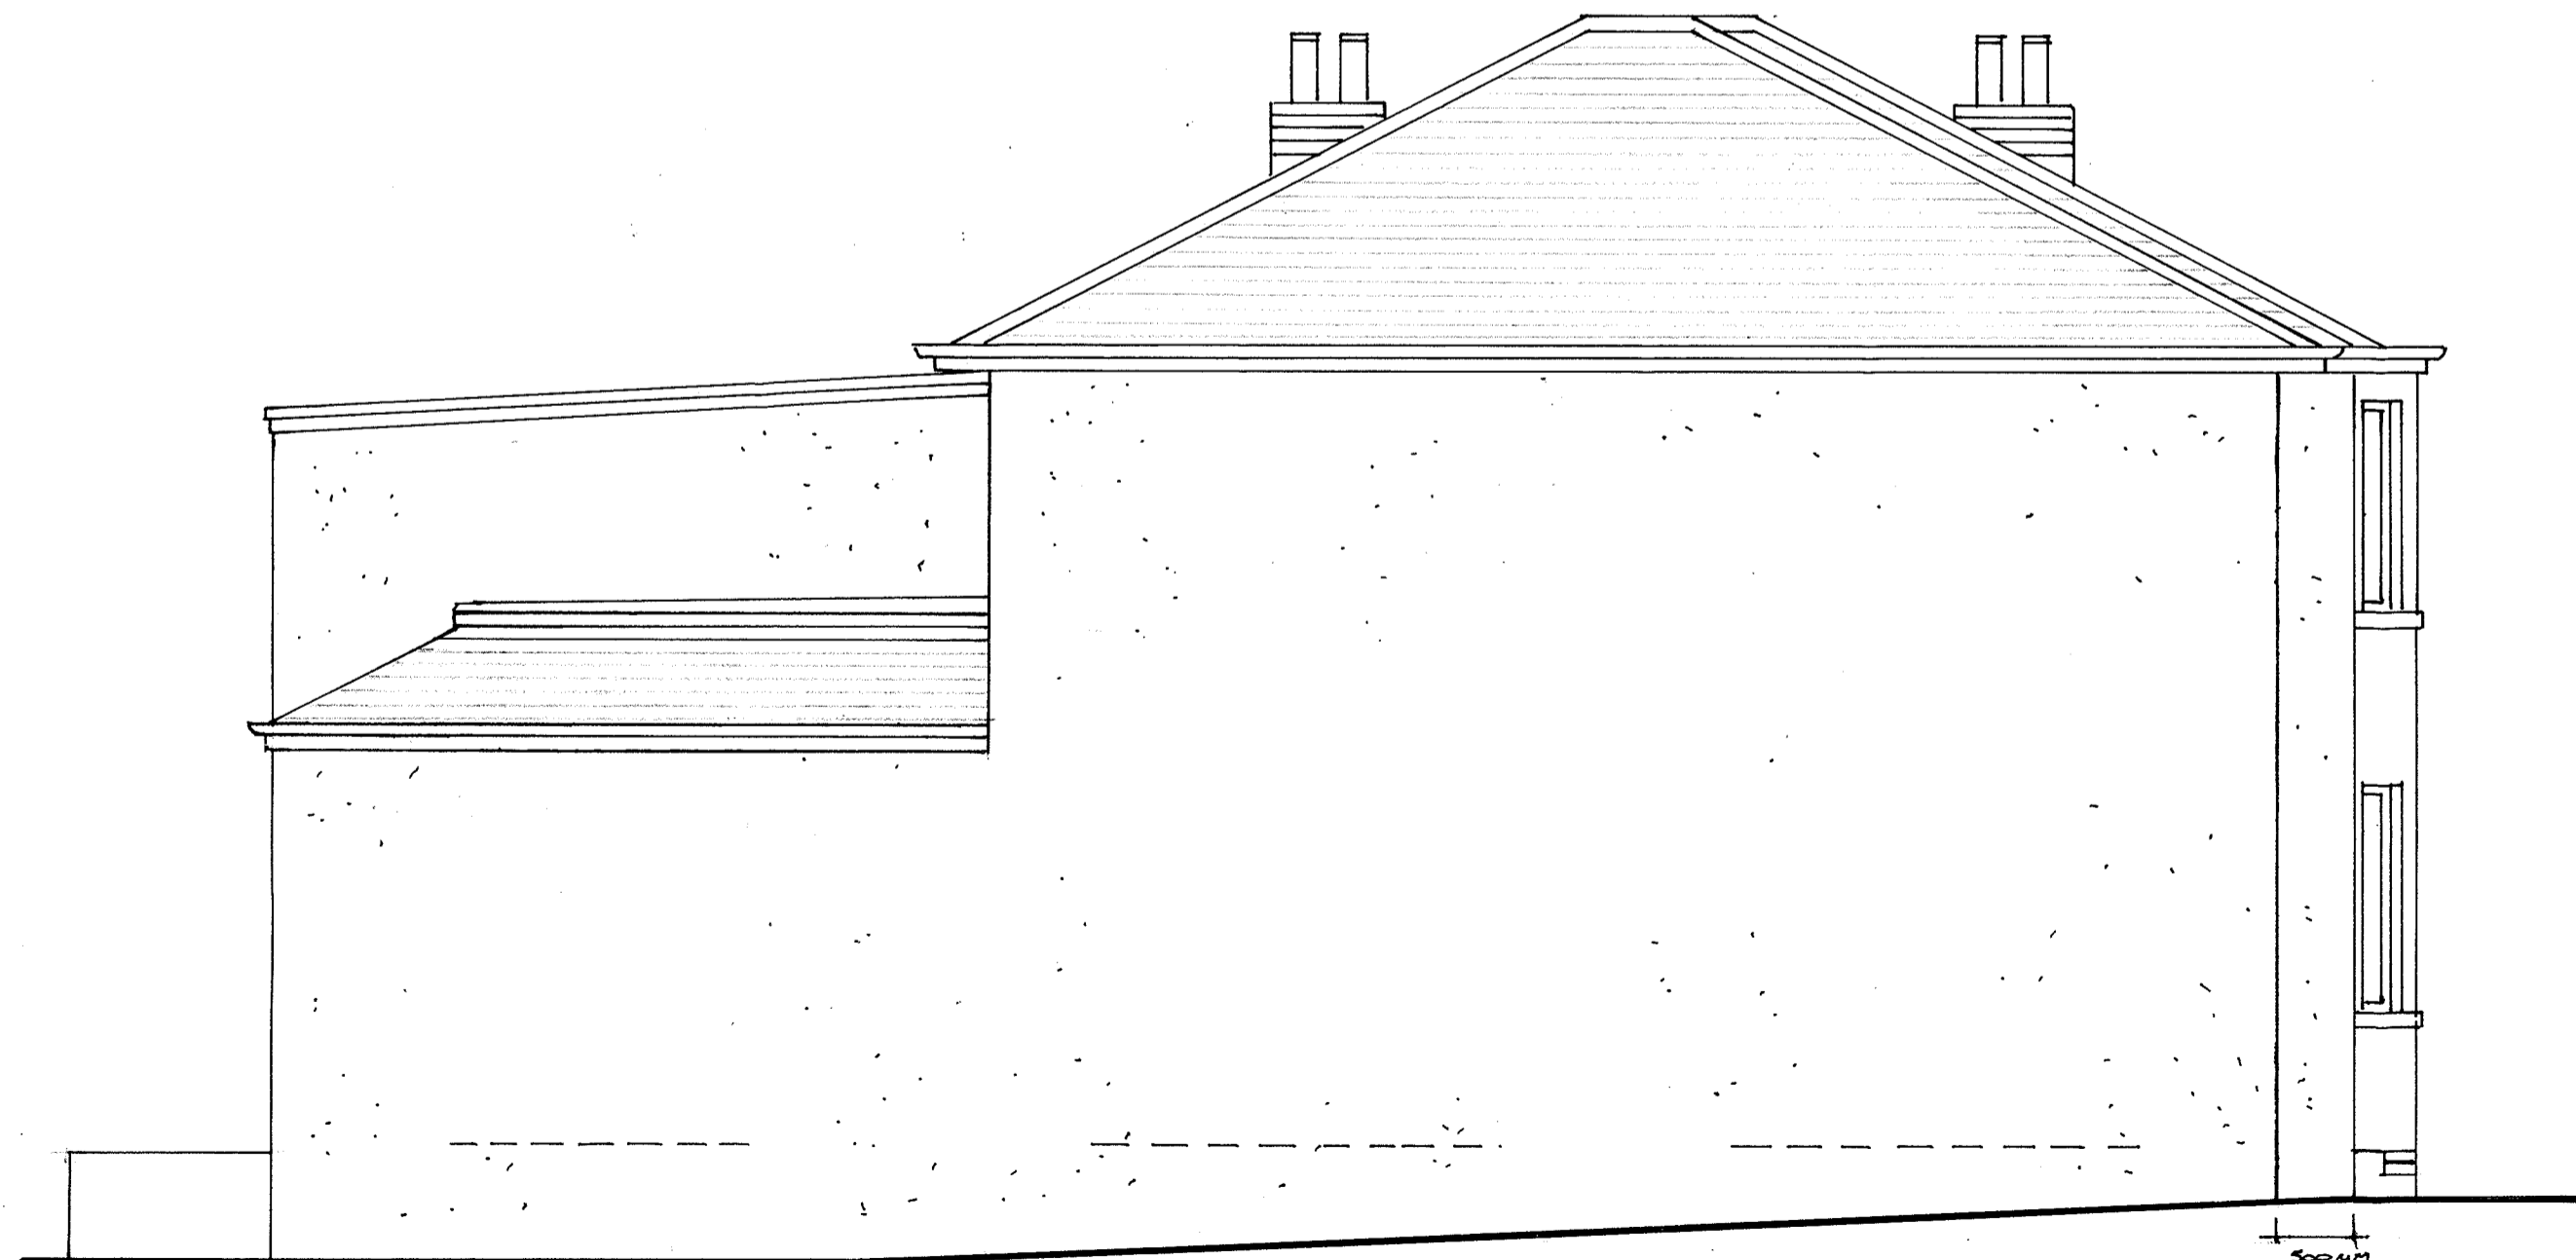

SIDE ELEVATION AS PROPOSED

 

Note:  
No dimensions should be scaled from this drawing

This is a certified original of the drawing referred to  
in the application dated  
Dated.....Signed.....

client MR AND MRS DONECHY  
24 GLENPARC AVE  
G46 7JF

project TWO STOREY SIDE EXTENSION

drawing ELEVATIONS AS PROPOSED

KAVANAGH ARCHITECTURAL SERVICES

215 Brenfield Road, Glasgow, G44 3PB

Tel 0141 586 6468

dwg.no 763/6      revision      scale 1:50