





REAR ELEVATION AS EXISTING

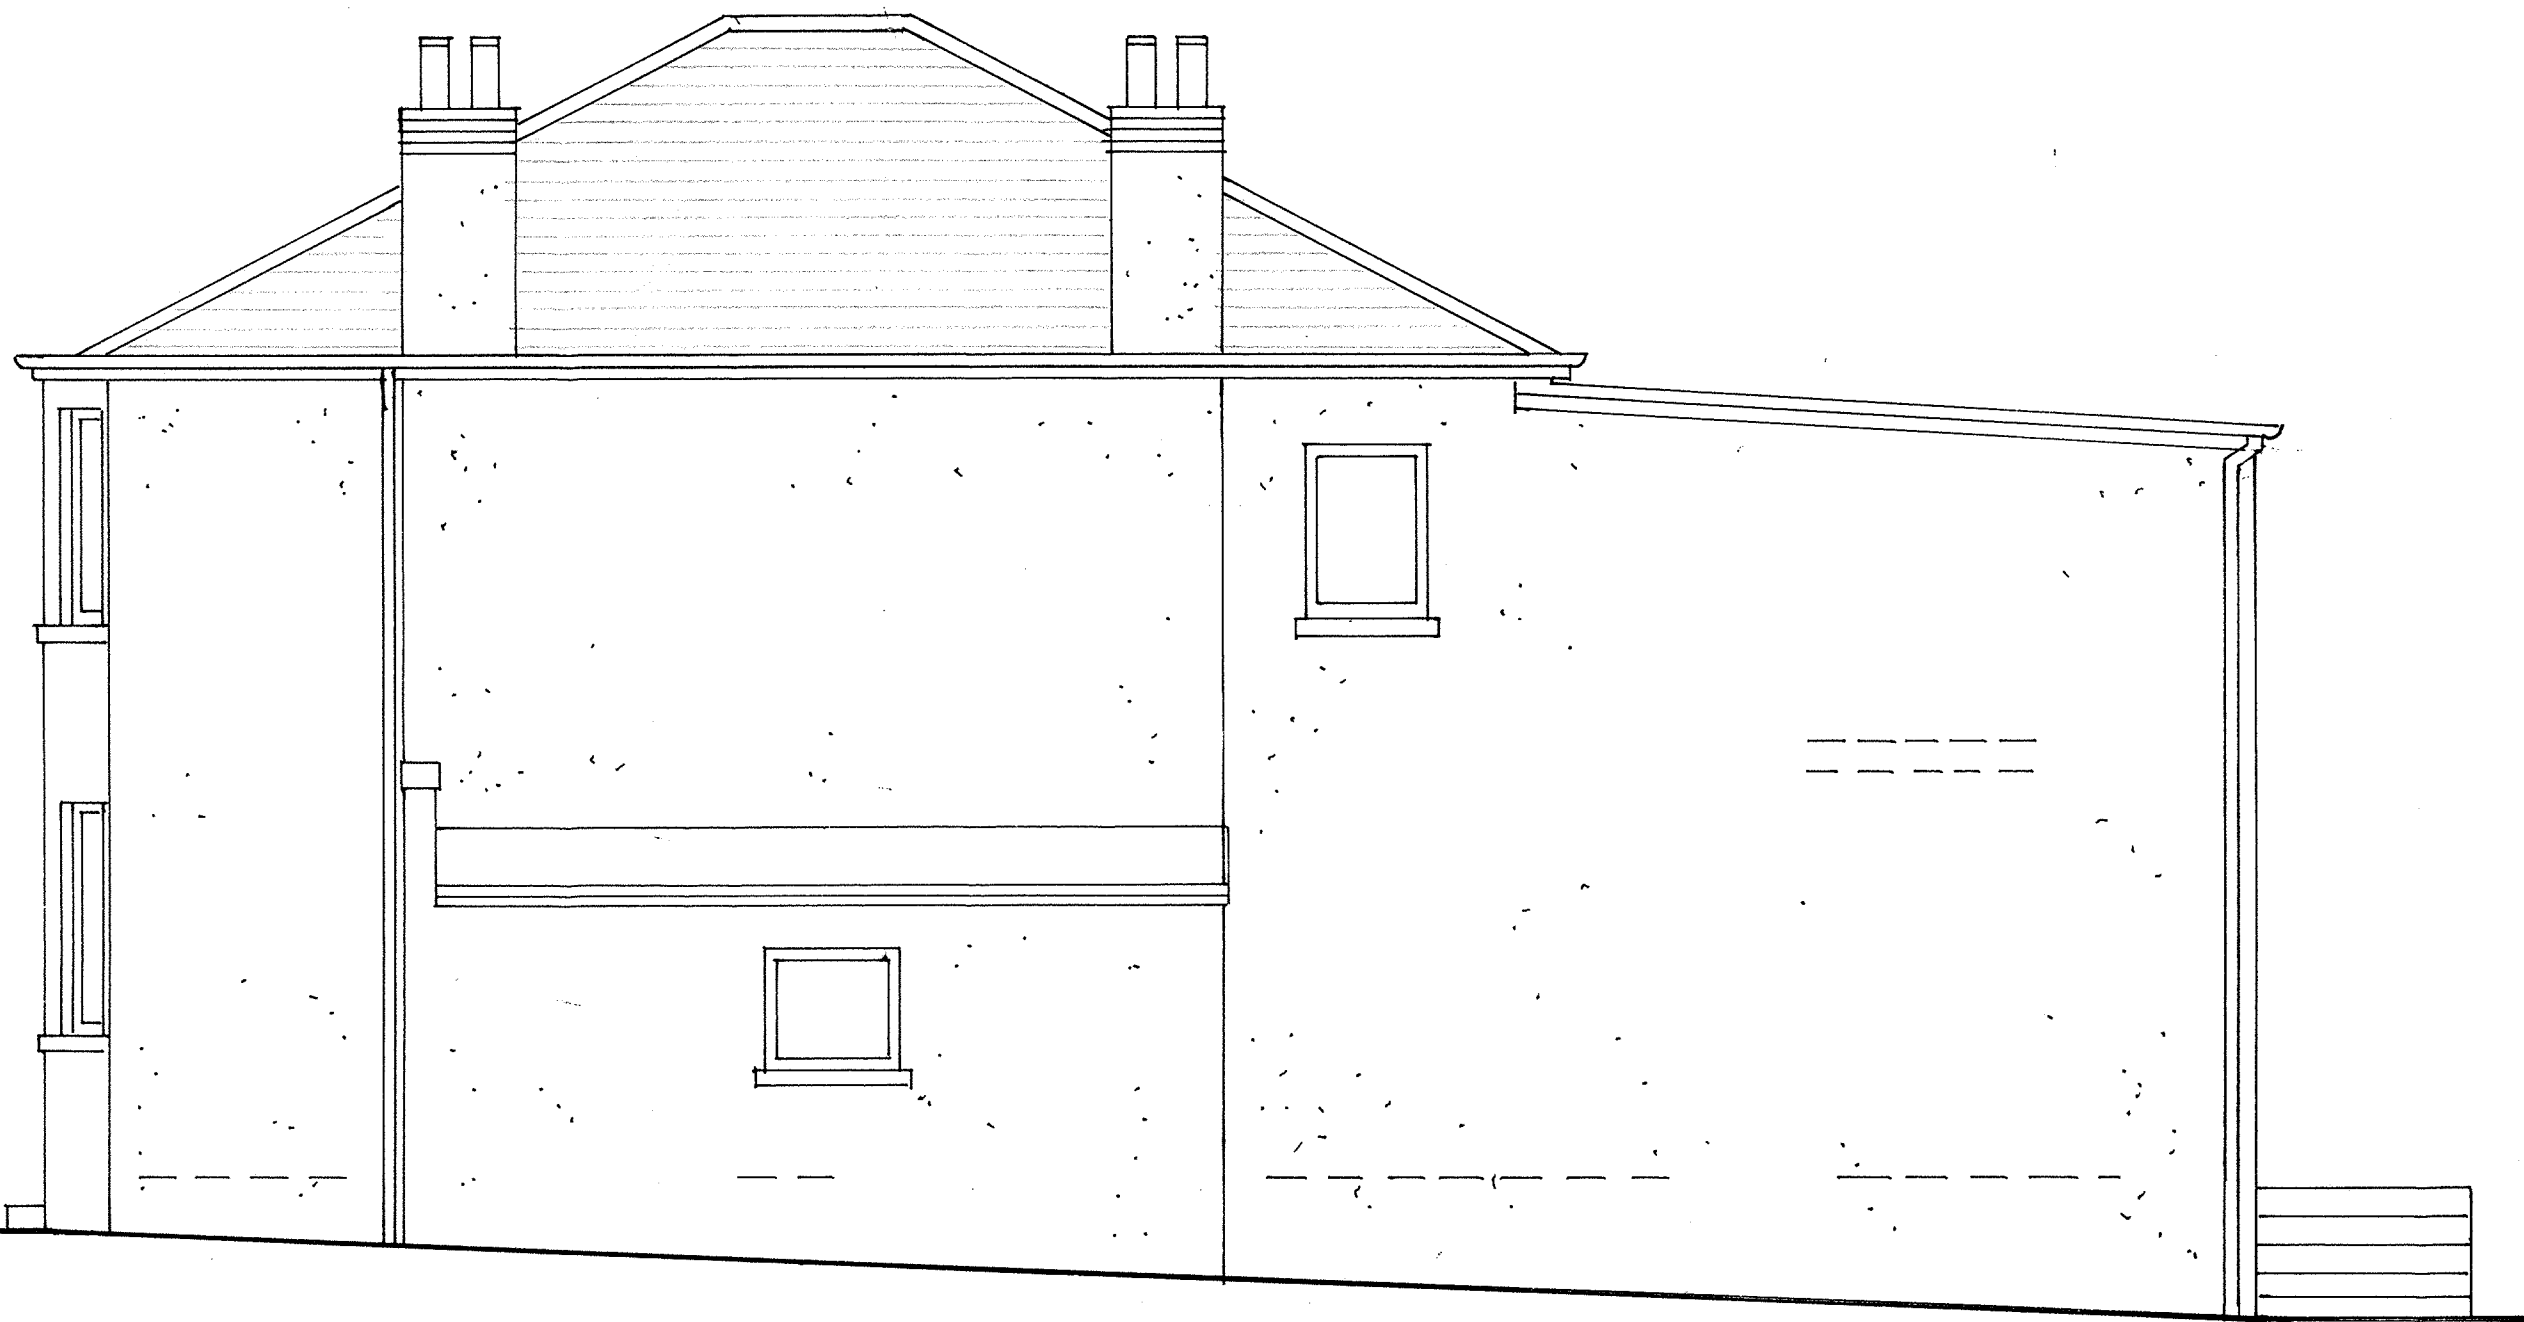

SIDE ELEVATION AS EXISTING

 

Note:  
No dimensions should be scaled from this drawing

This is a certified original of the drawing referred to  
in the application dated  
Dated.....Signed.....

client MR AND MRS DONECHY  
24 GLENPARK AVE  
G46 7JF

project PROPOSED TWO STOREY SIDE  
EXTENSION

drawing ELEVATIONS AS EXISTING

**KAVANAGH ARCHITECTURAL SERVICES**

215 Brenfield Road, Glasgow, G44 3PB

Tel 0141 586 6468

dwg.no 703/3 revision scale 1:50