


First floor Plan




Cottage Style Dwelling 2

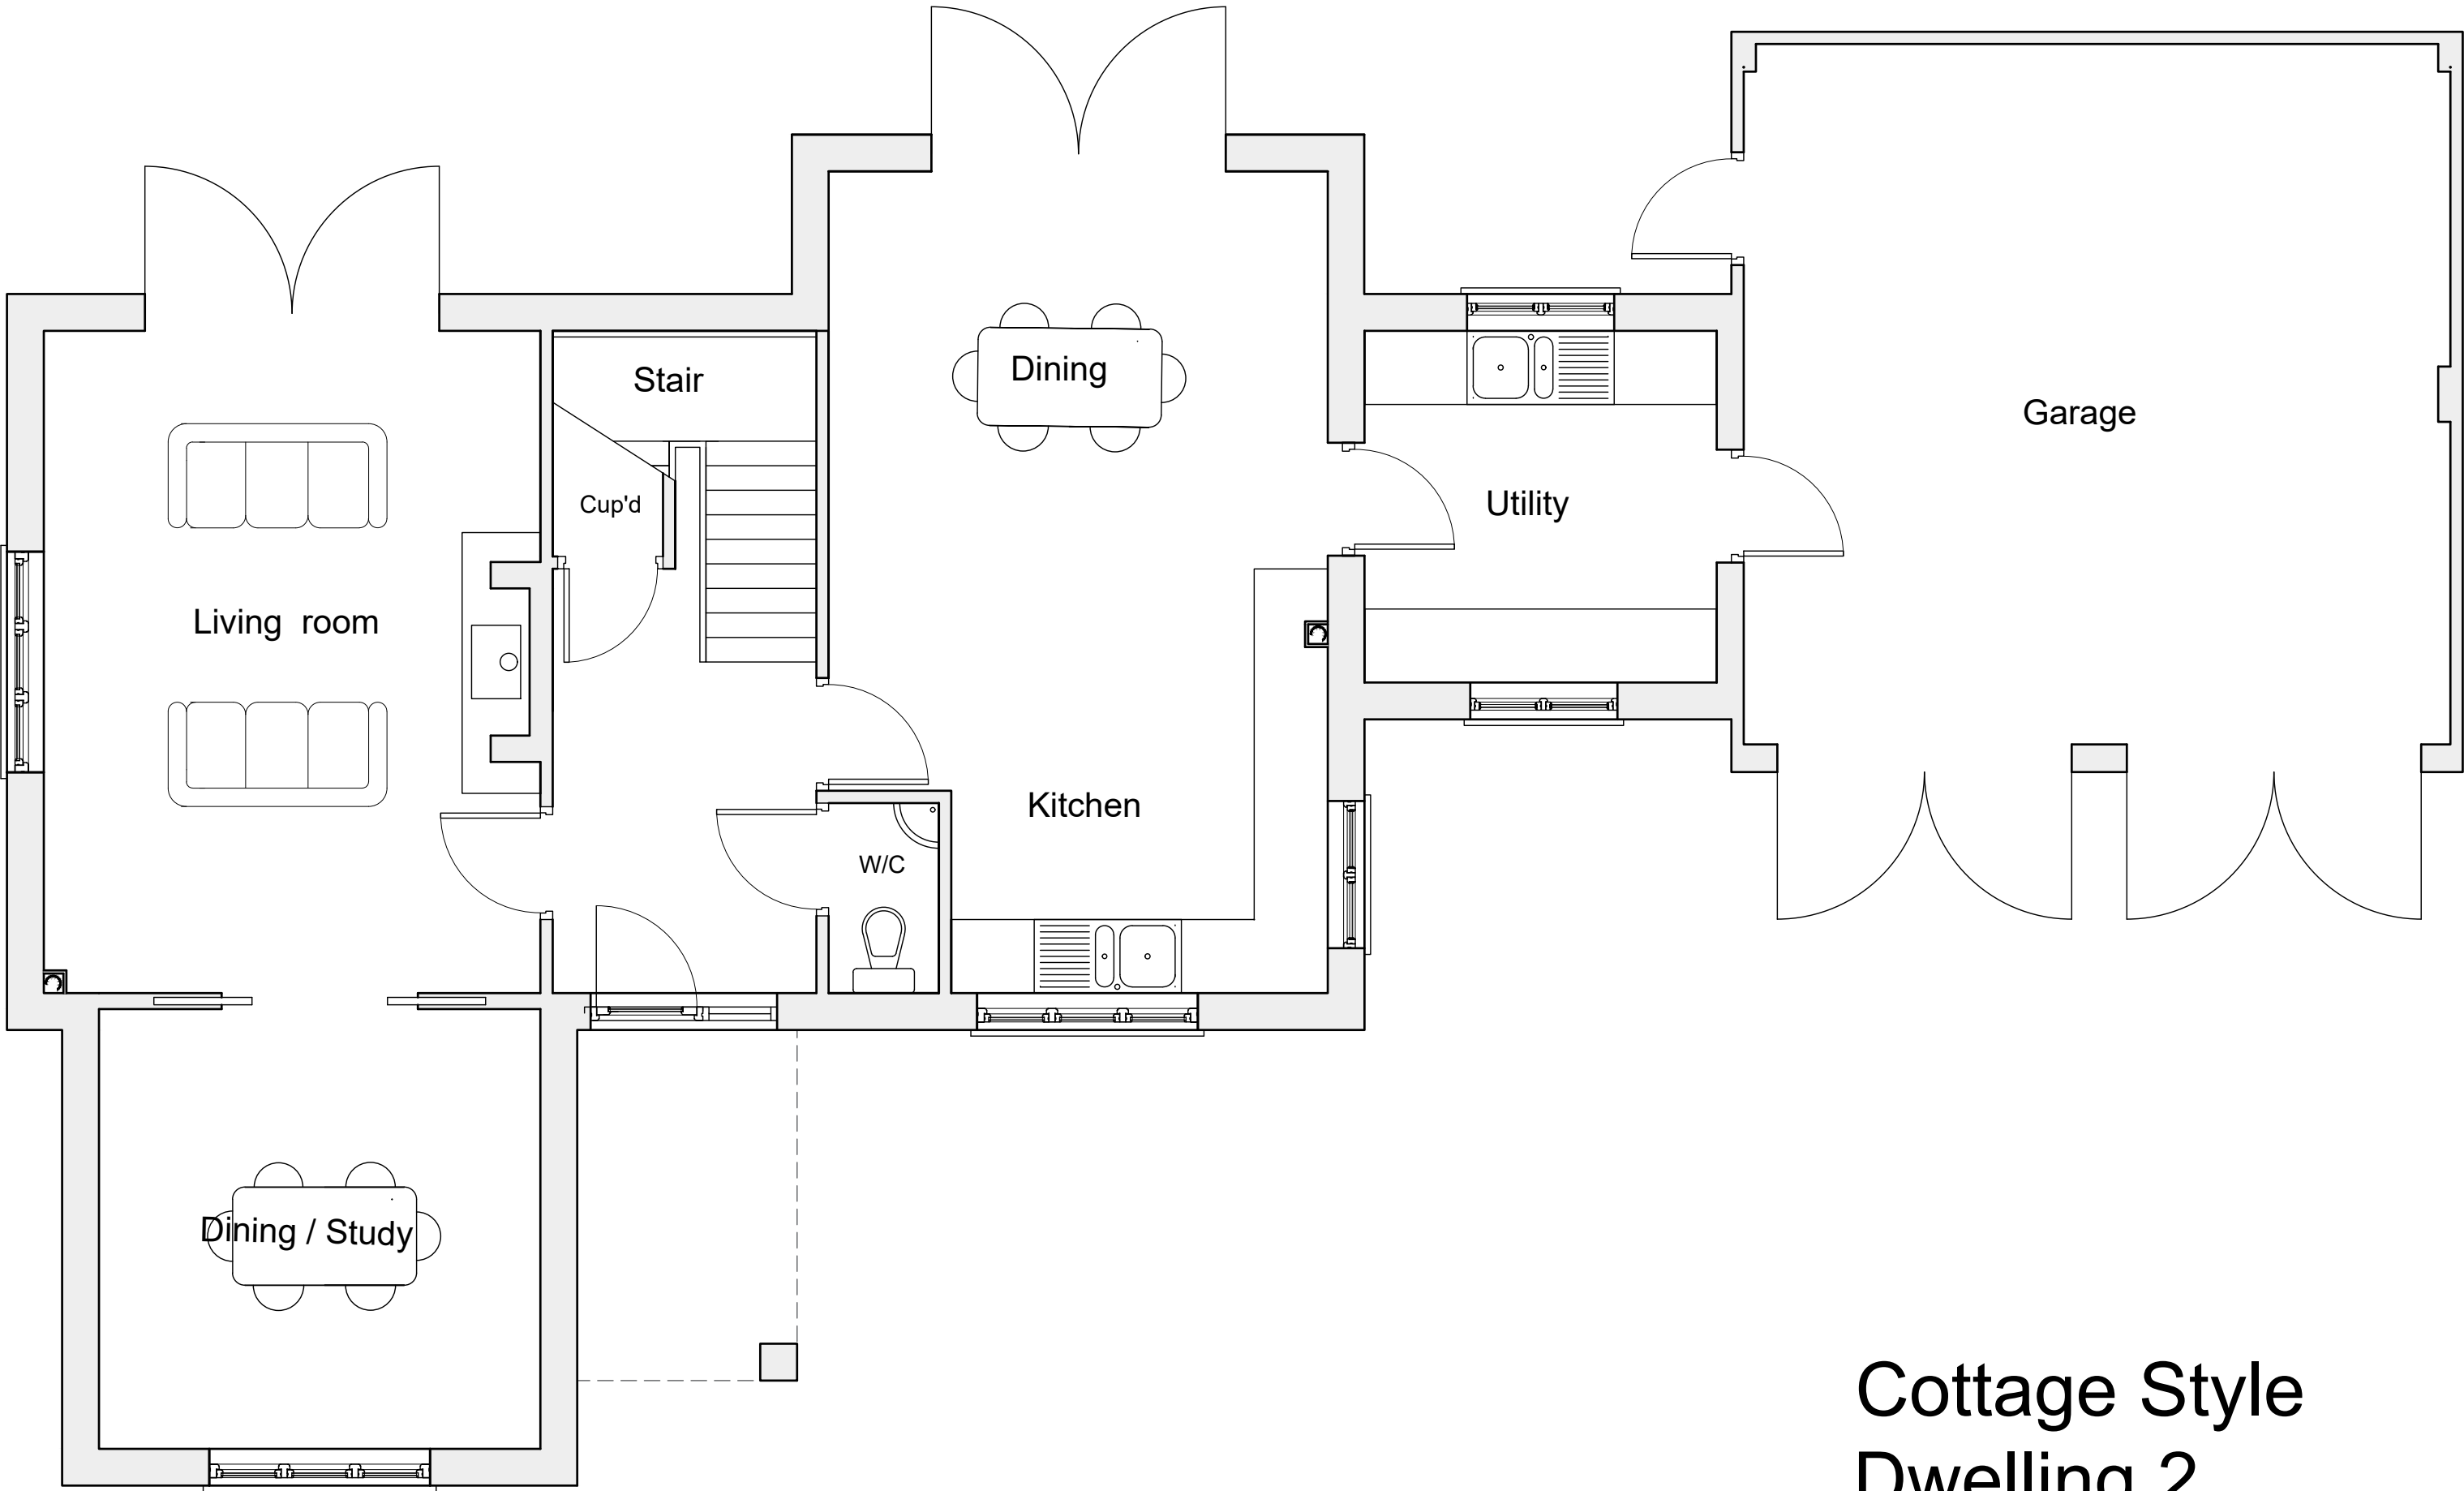

Cottage Style Dwelling 2

Ground floor Plan

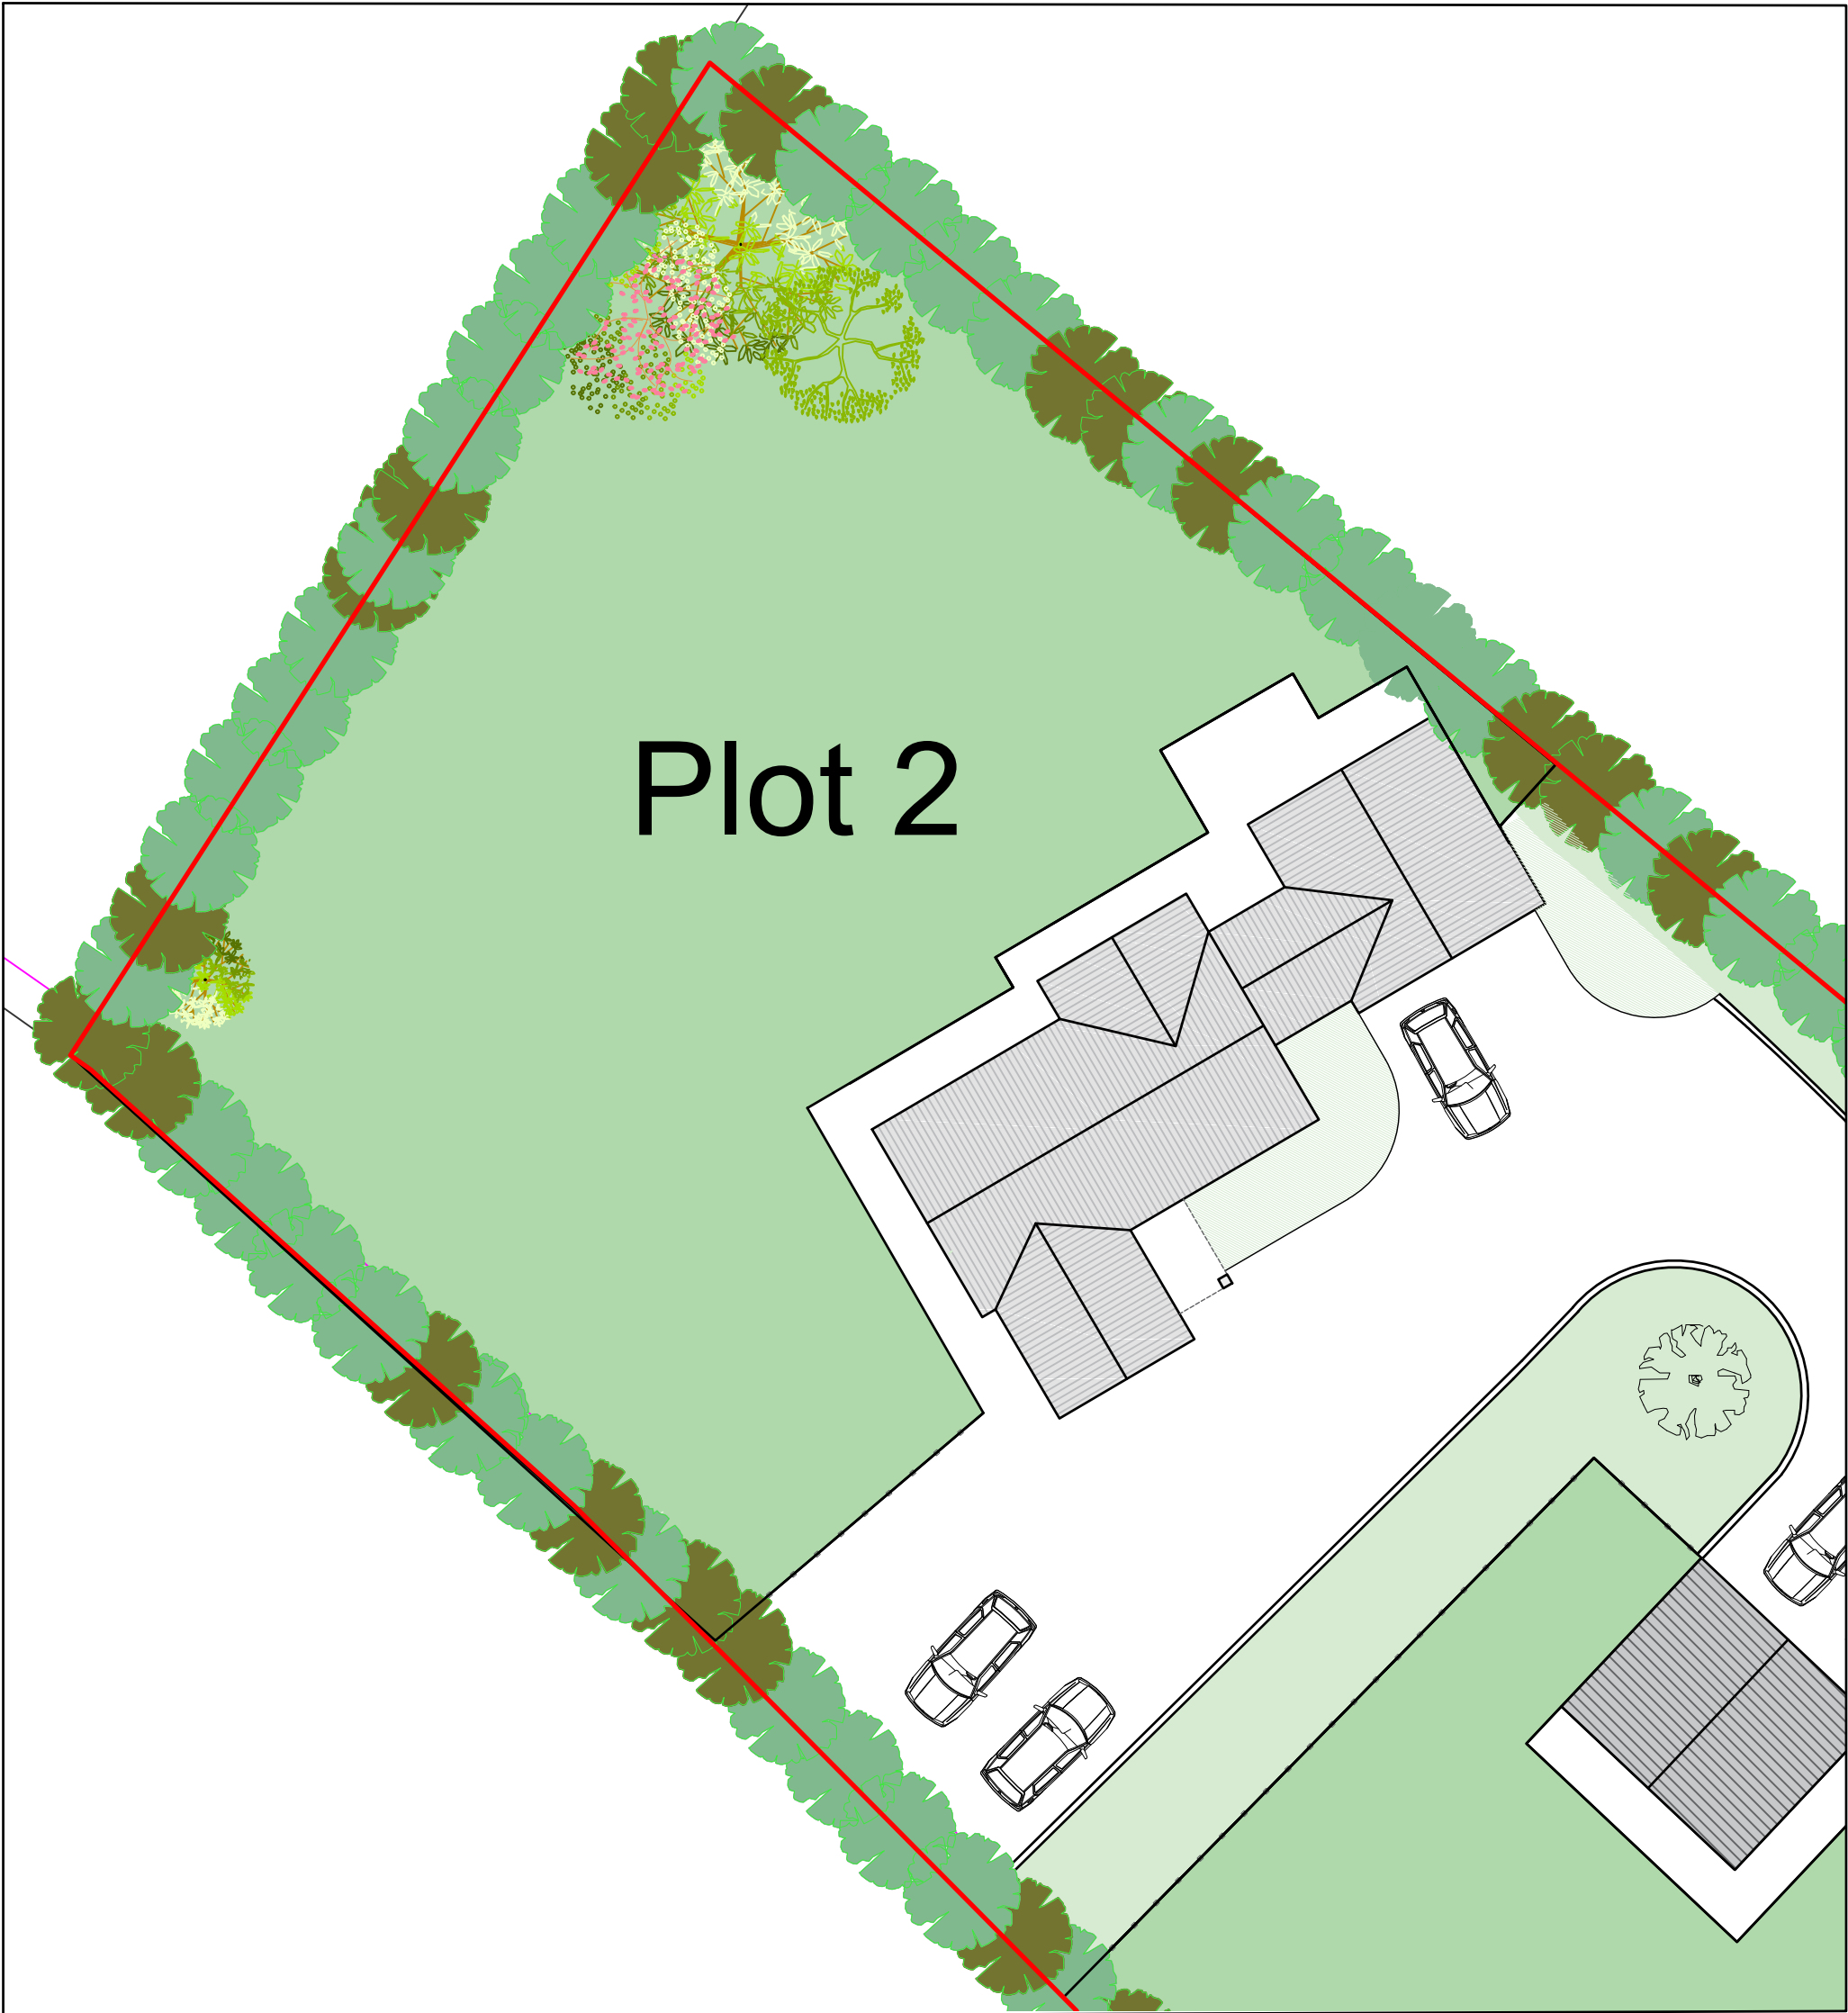

N

PRELIMINARY

PETER CODLING ARCHITECTS

7 THE OLD CHURCH, ST. MATTHEWS ROAD, NORWICH, NR1 1SP Tel: 01603 666408
Email: office@petercodlingarchitects.co.uk

Gill Brake Rose Cottage,
Wreningham,
NR16 1AF

Plot 2 Plans and Elevations

SCALE 1:200 1:50 @A1

JOB NO 6198

03

DATE FEB 2021

DRAWN BY A.B

THIS DESIGN IS THE COPYRIGHT OF PETER CODLING ARCHITECTS AND MAY NOT
BE ALTERED, PHOTOGRAPHED, COPIED OR REPRODUCED WITHOUT WRITTEN
CONSENT.

ALL DIMENSIONS ARE TO BE CHECKED BY THE GENERAL CONTRACTOR ON
SITE AND ANY DISCREPANCY CLARIFIED BY THE ARCHITECT BEFORE THE
WORK PROCEEDS.