



First floor Plan

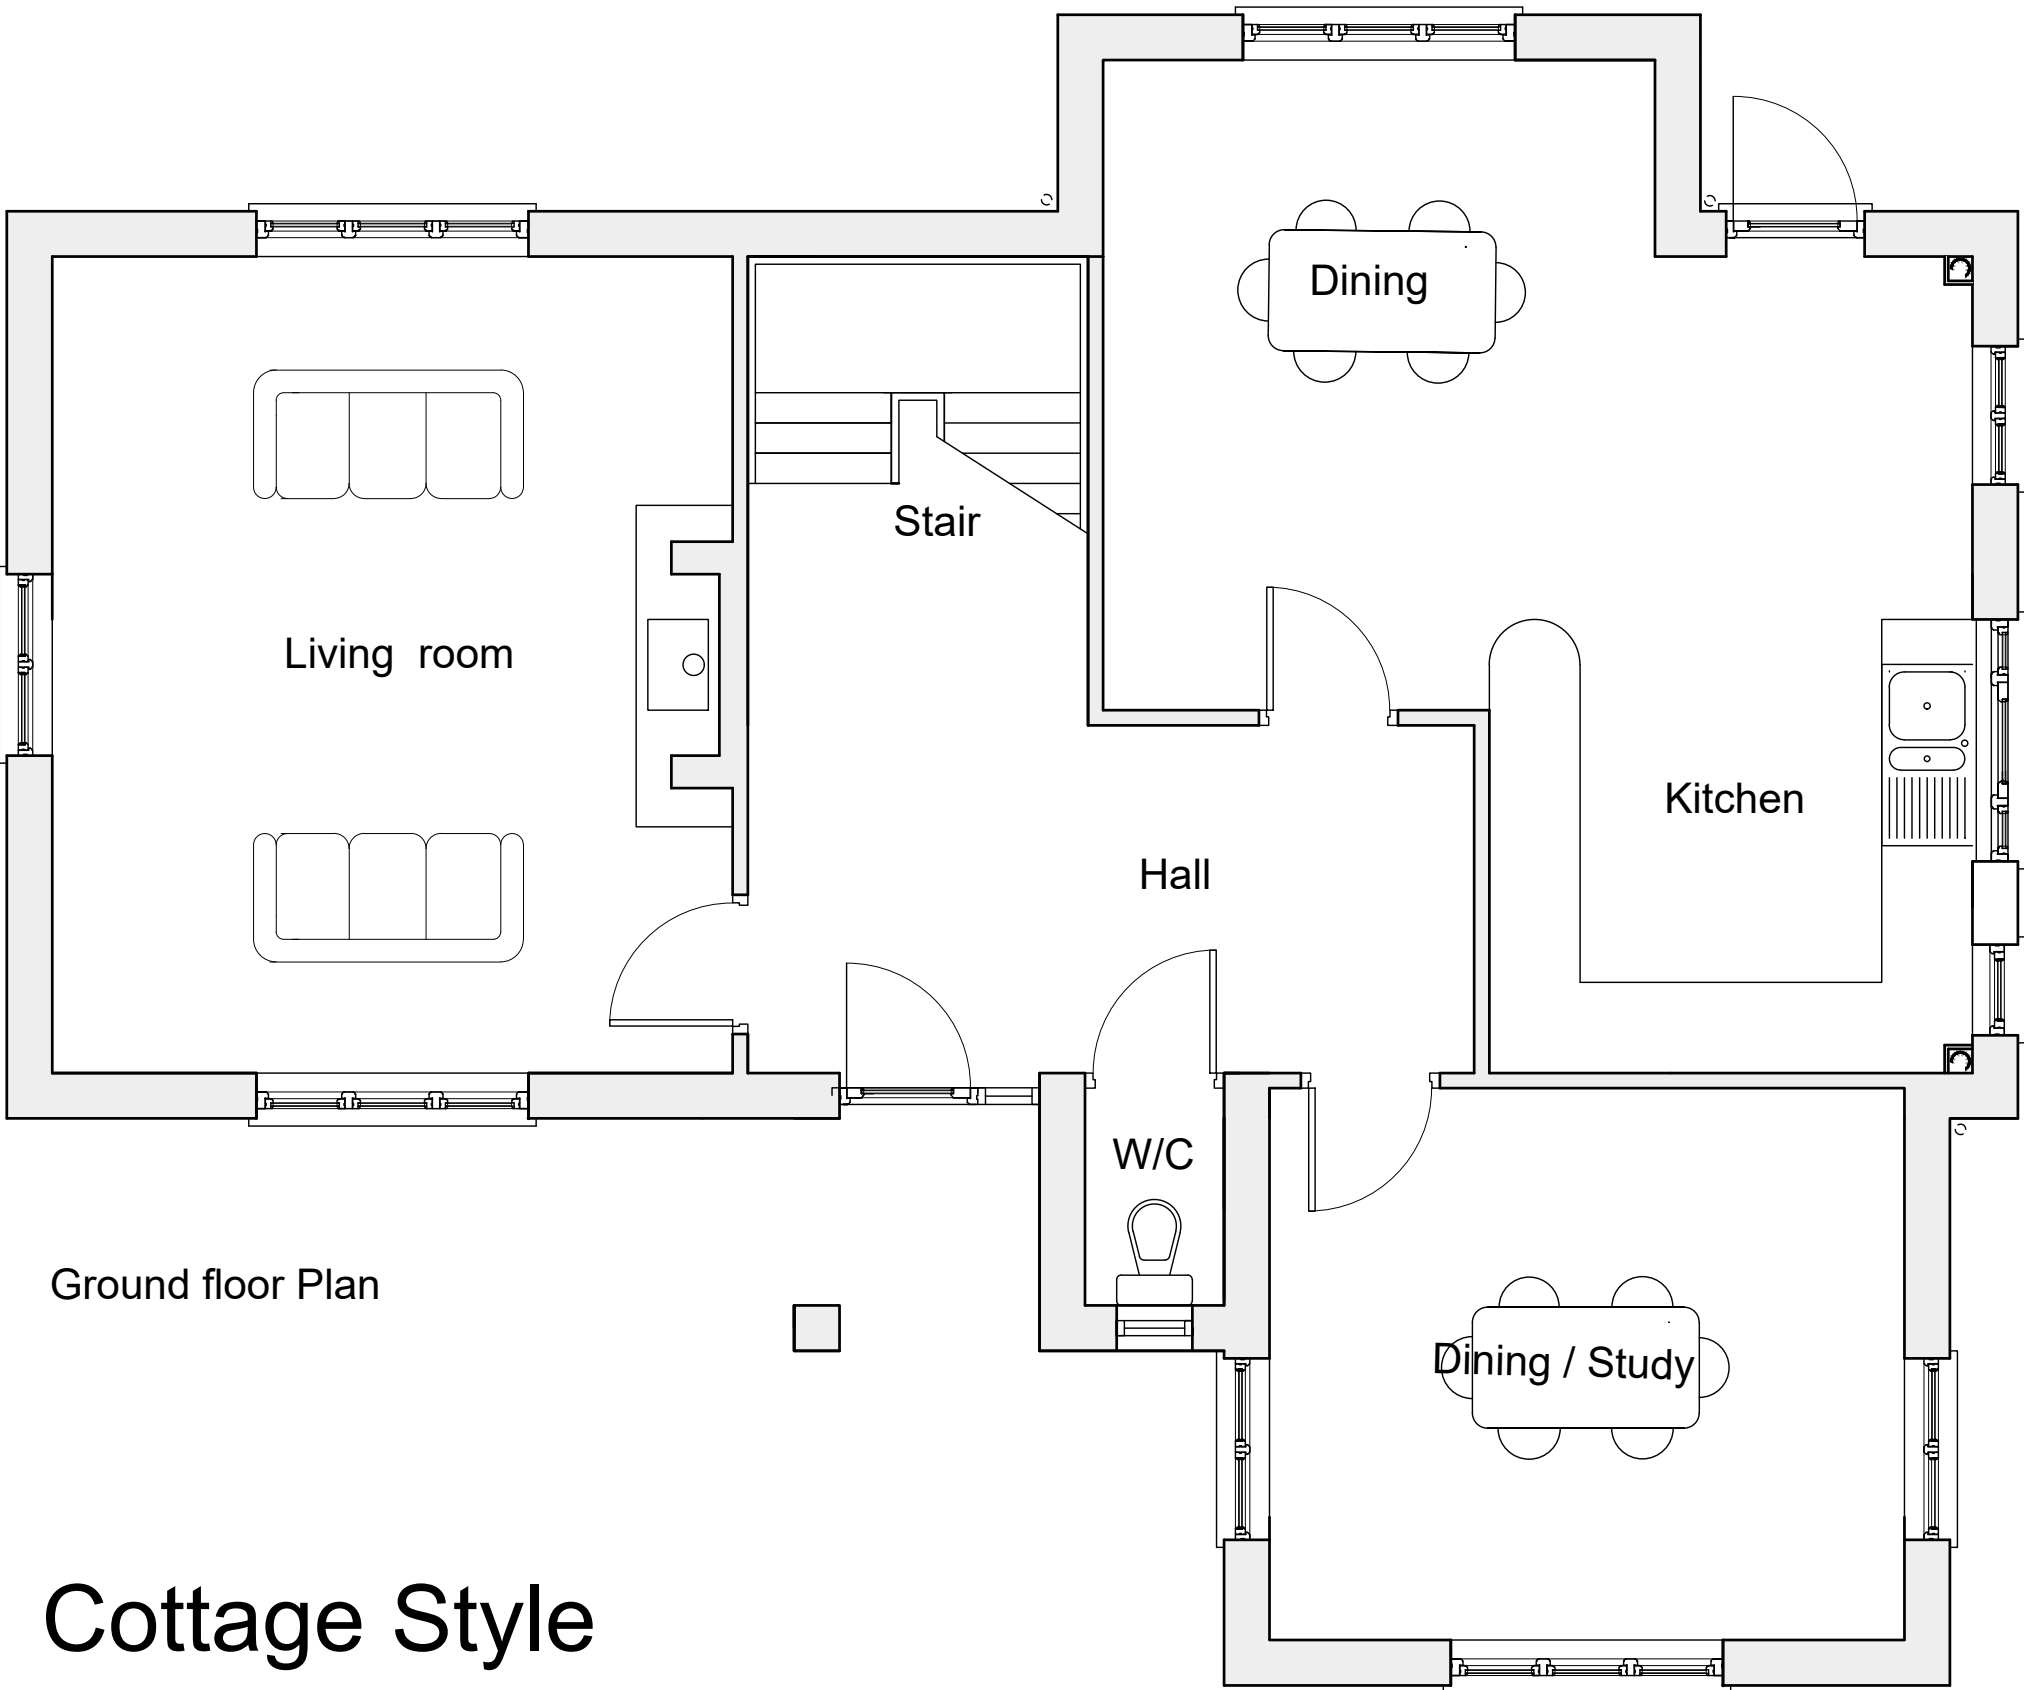

Ground floor Plan

Cottage Style Dwelling 1

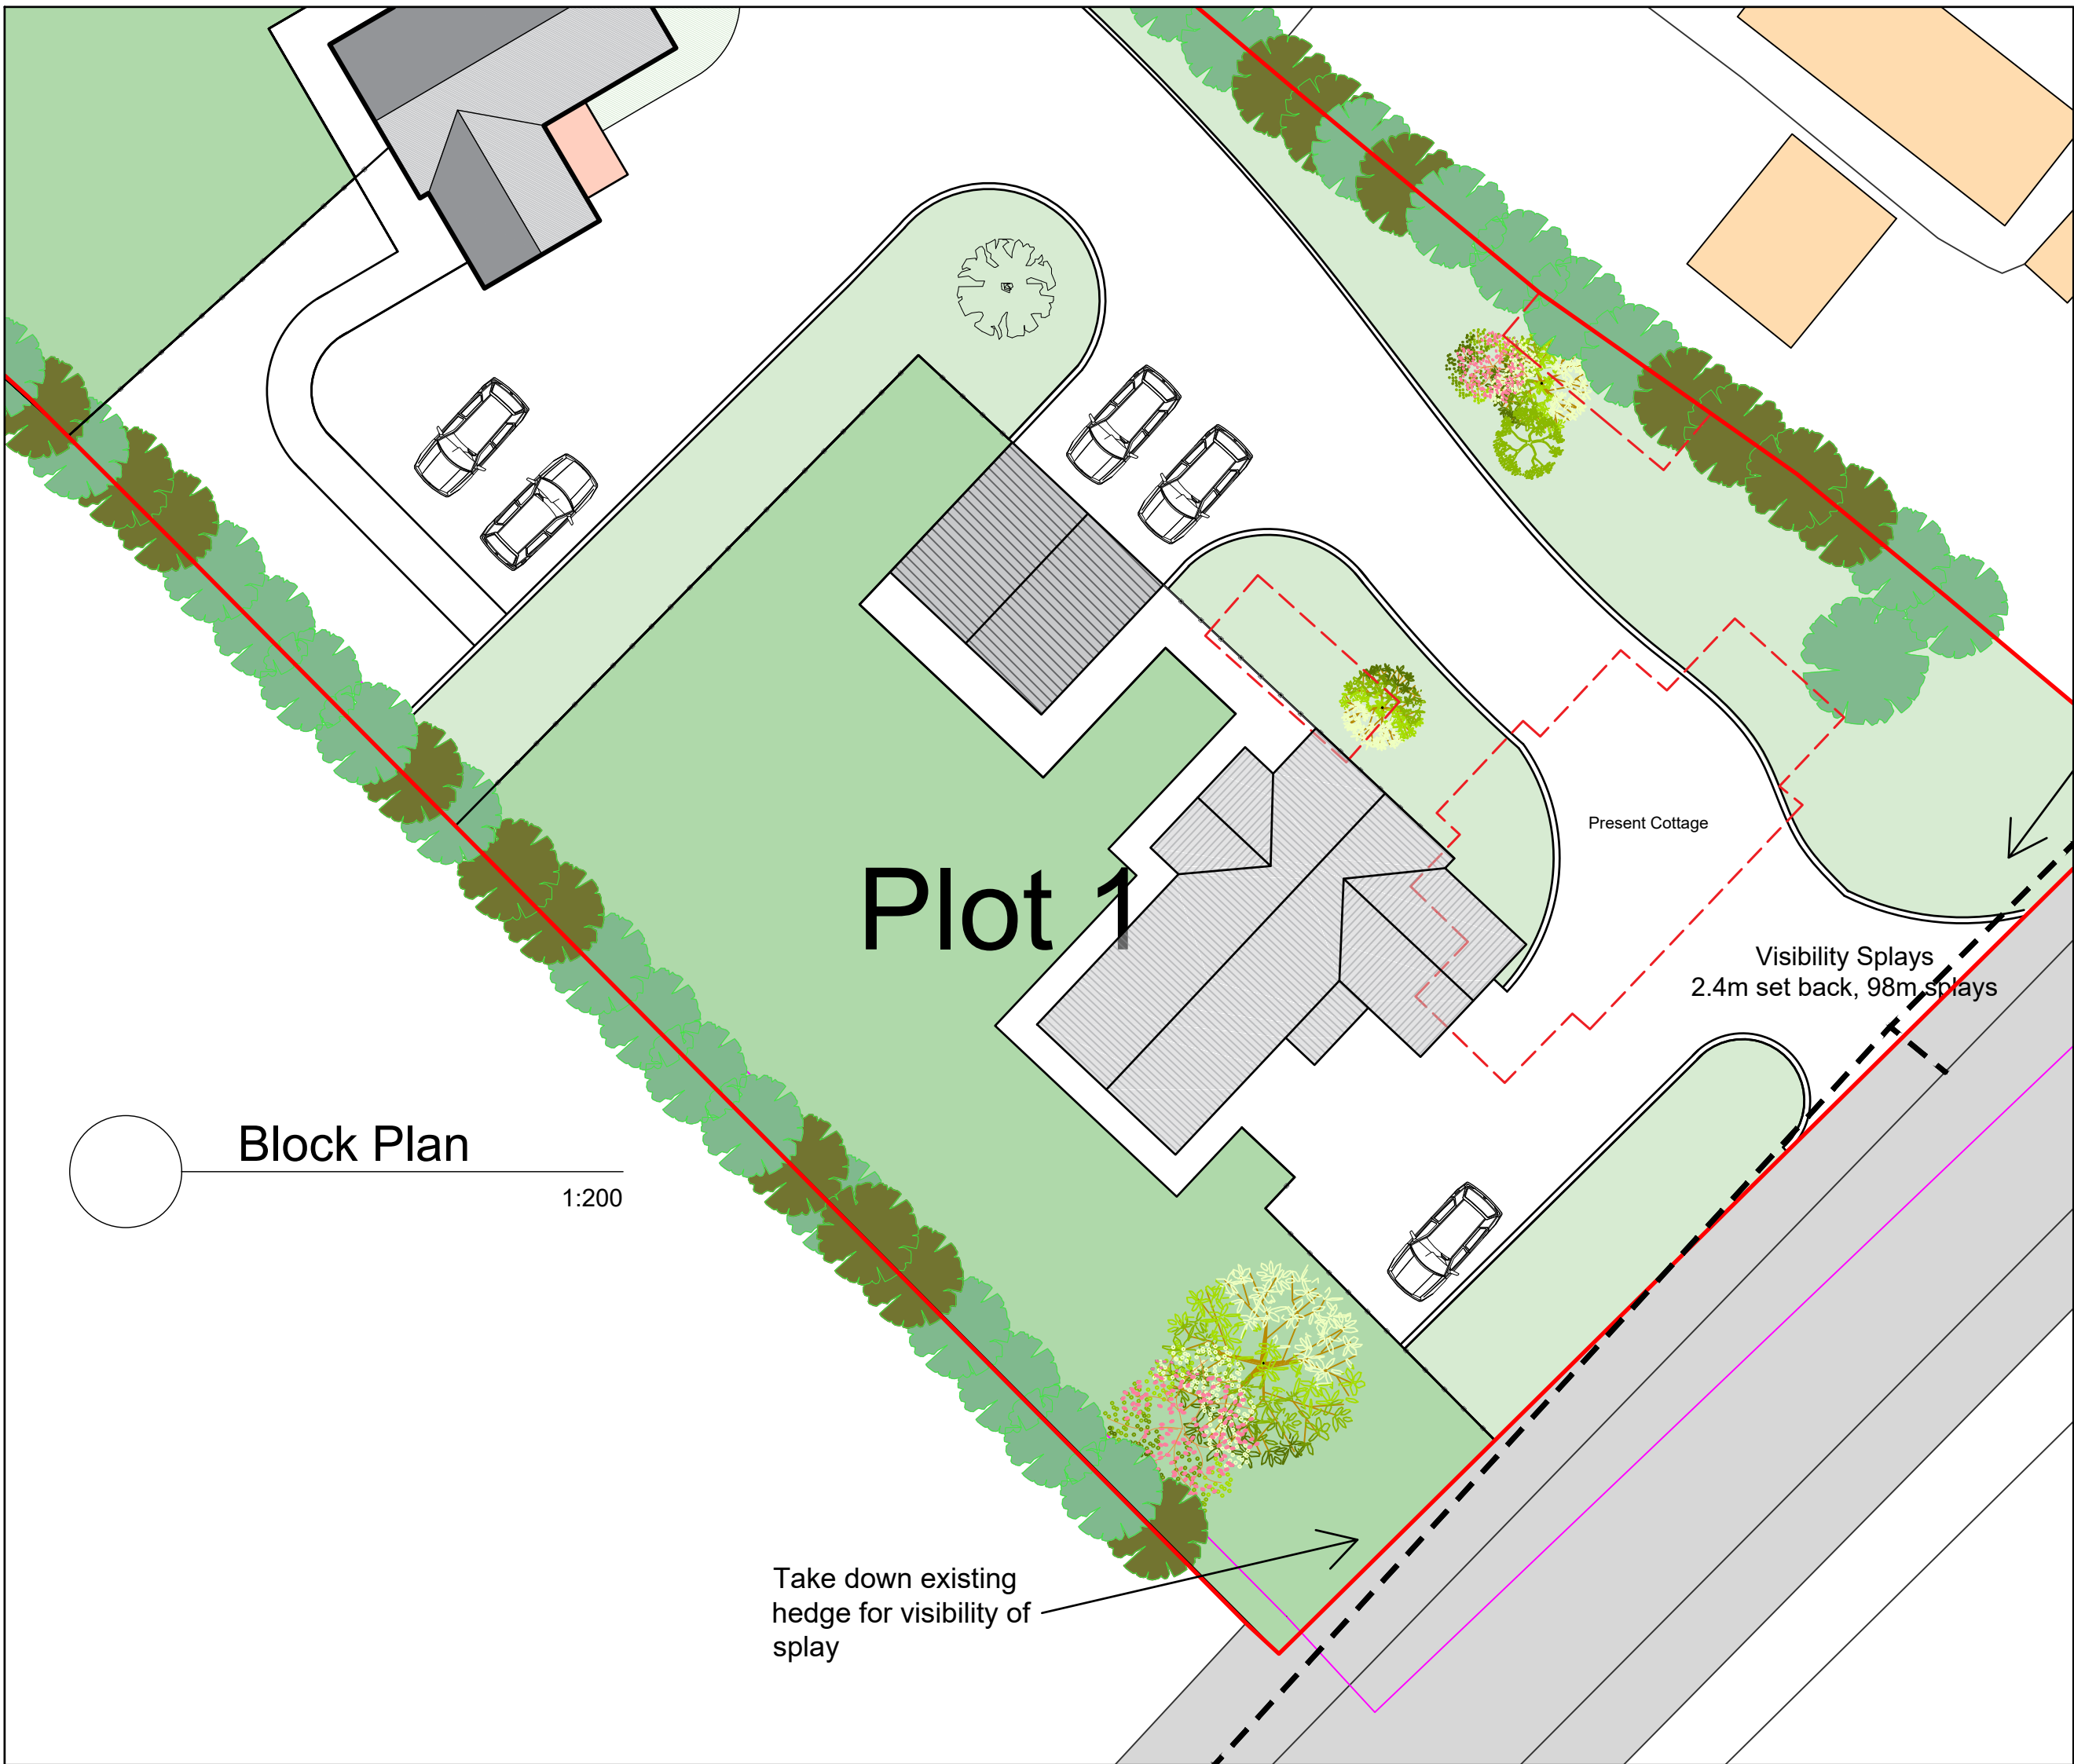

Block Plan 1:200

PRELIMINARY

PETER CODLING ARCHITECTS

7 THE OLD CHURCH, ST. MATTHEWS ROAD, NORWICH, NR1 1SP Tel: 01603 660406
Email: office@petercodlingarchitects.co.uk

Gill Brake Rose Cottage,
Wrenningham,
NR16 1AF

Outline Application Plot 1

SCALE 1:200 1:50 @A1	
JOB NO 6198	02
DATE FEB 2021	DRAWN BY A.B

THIS DESIGN IS THE COPYRIGHT OF PETER CODLING ARCHITECTS AND MAY NOT BE ALTERED, PHOTOGRAPHED, COPIED OR REPRODUCED WITHOUT WRITTEN CONSENT.

ALL DIMENSIONS ARE TO BE CHECKED BY THE GENERAL CONTRACTOR ON SITE AND ANY DISCREPANCY CLARIFIED BY THE ARCHITECT BEFORE THE WORK PROCEEDS.