

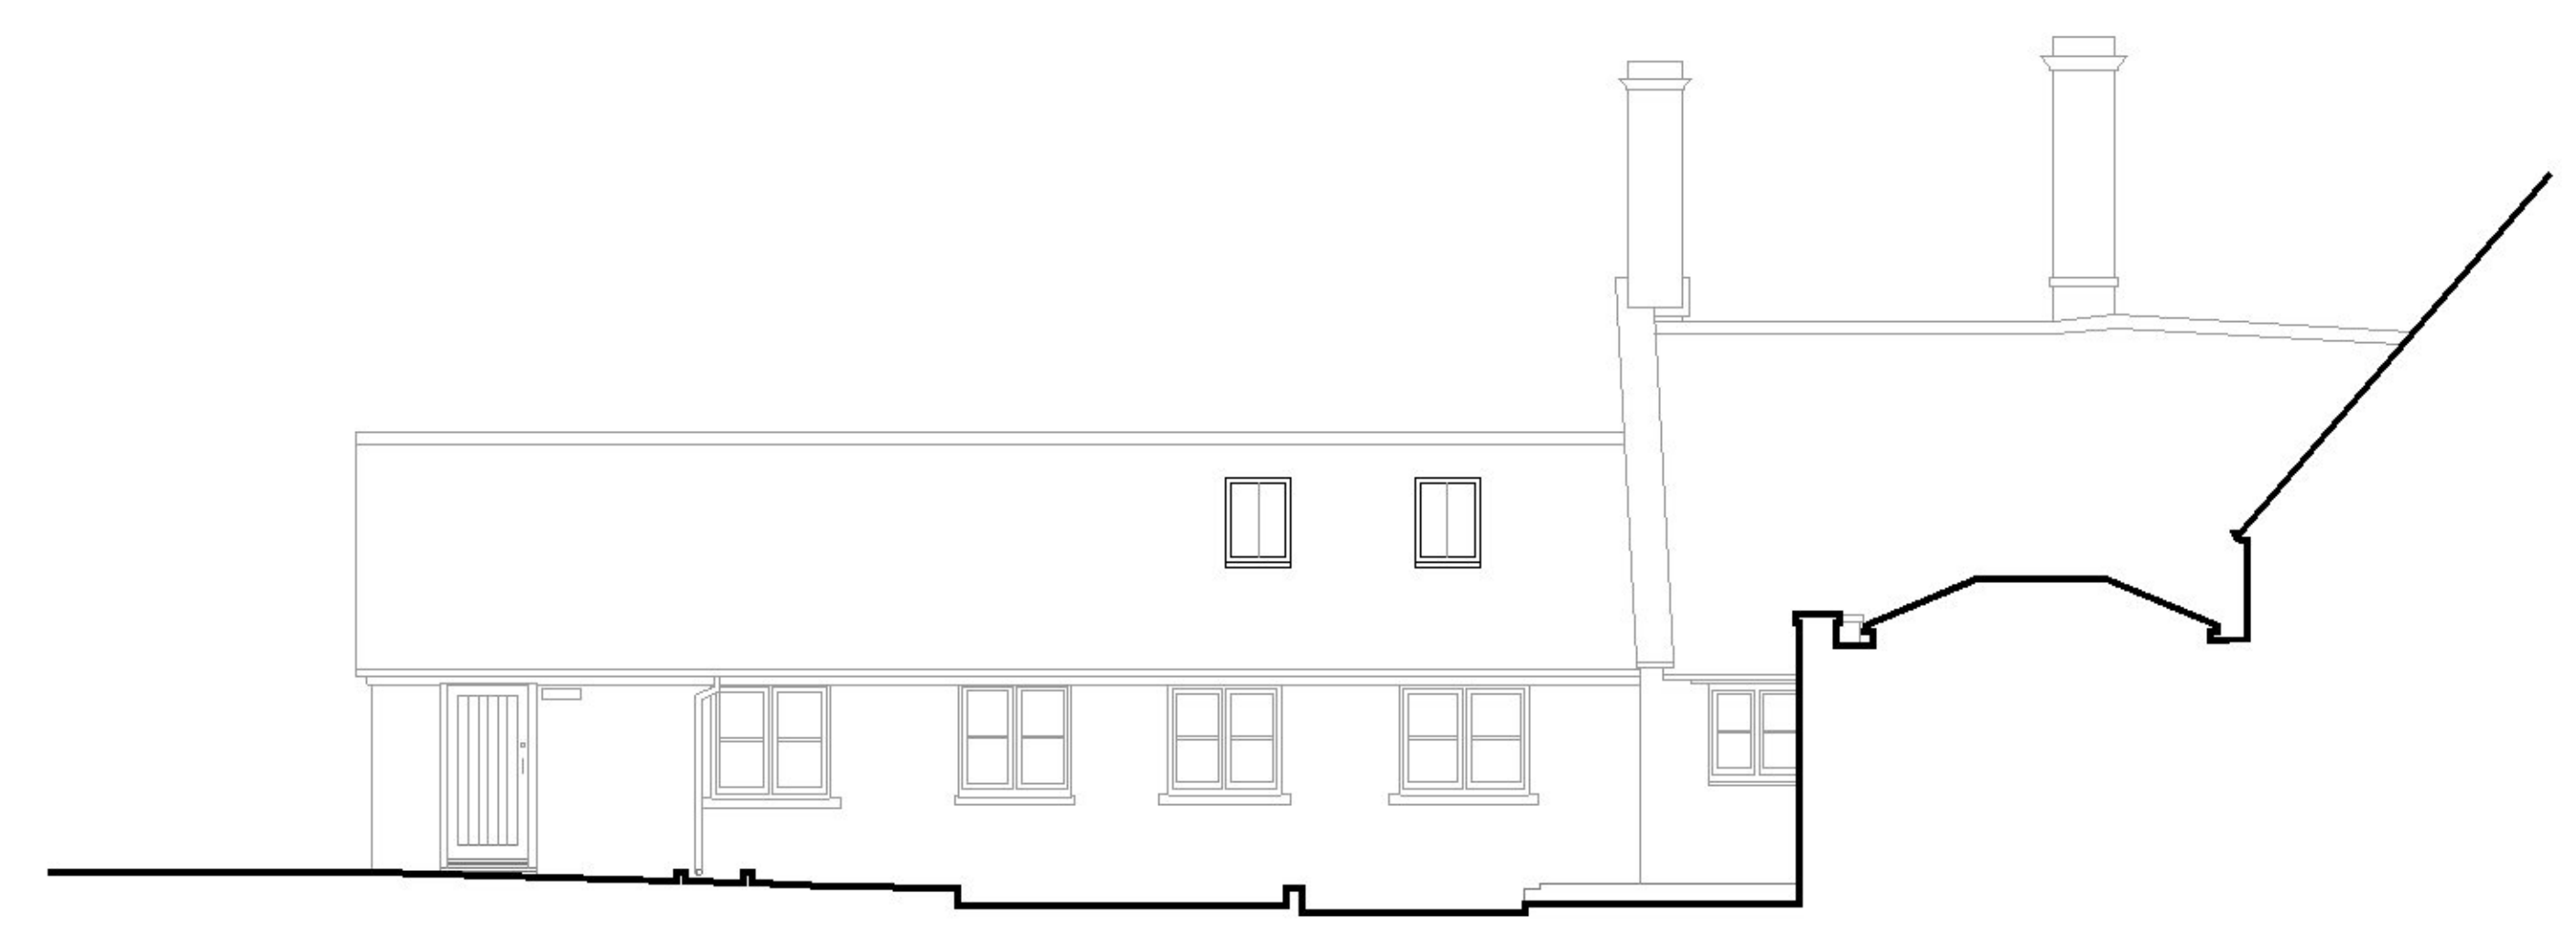


LITTLE WARRENS, HIGH STREET, STANTON


EXISTING DETAILS

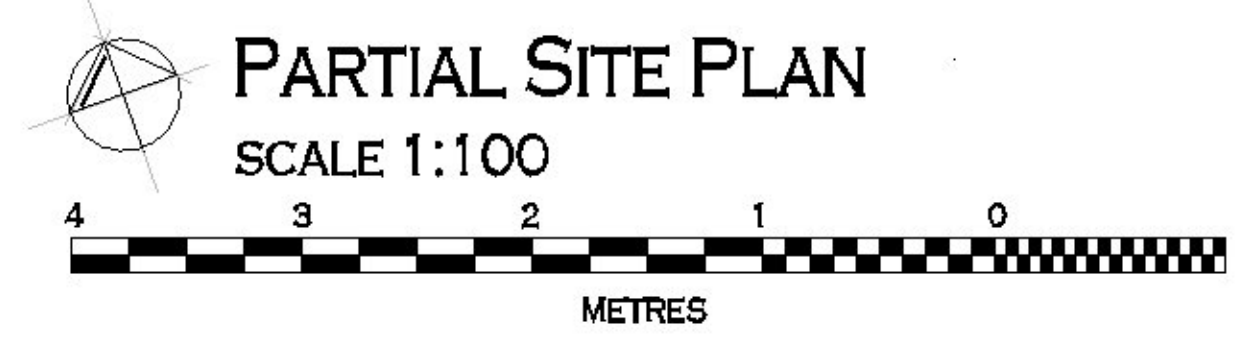

EAST ELEVATION
SCALE 1:100

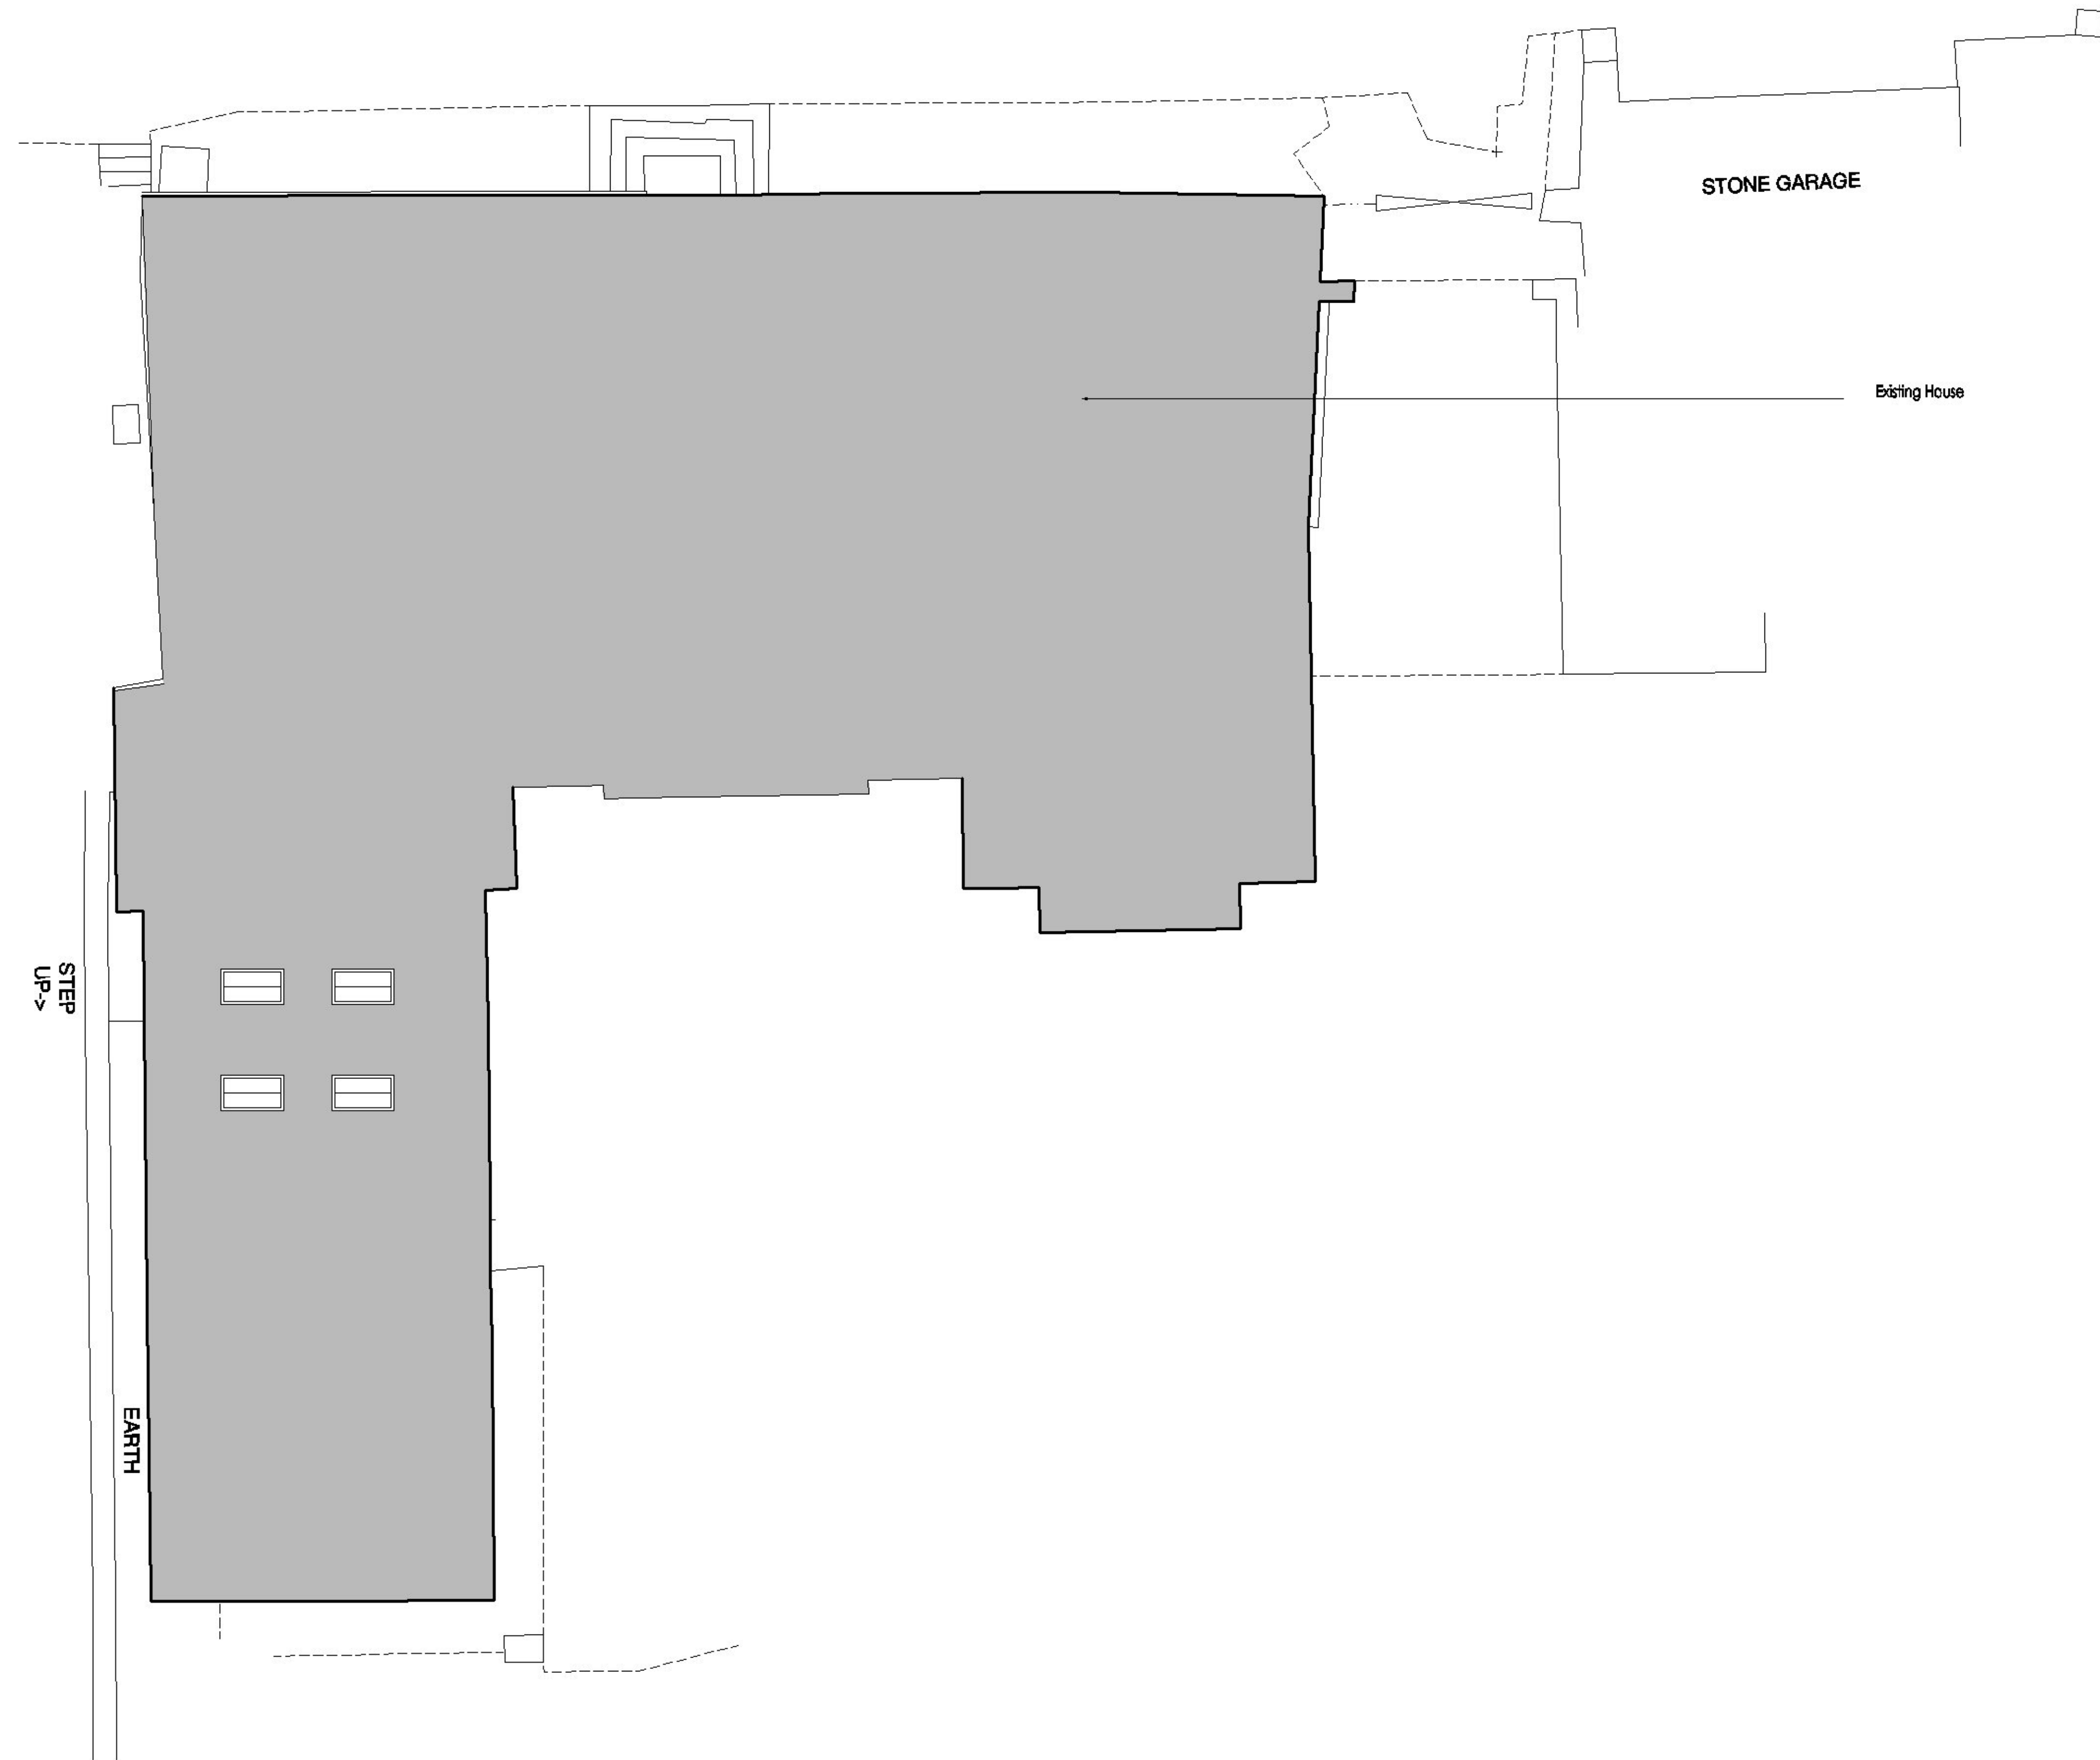

SOUTH ELEVATION
SCALE 1:100

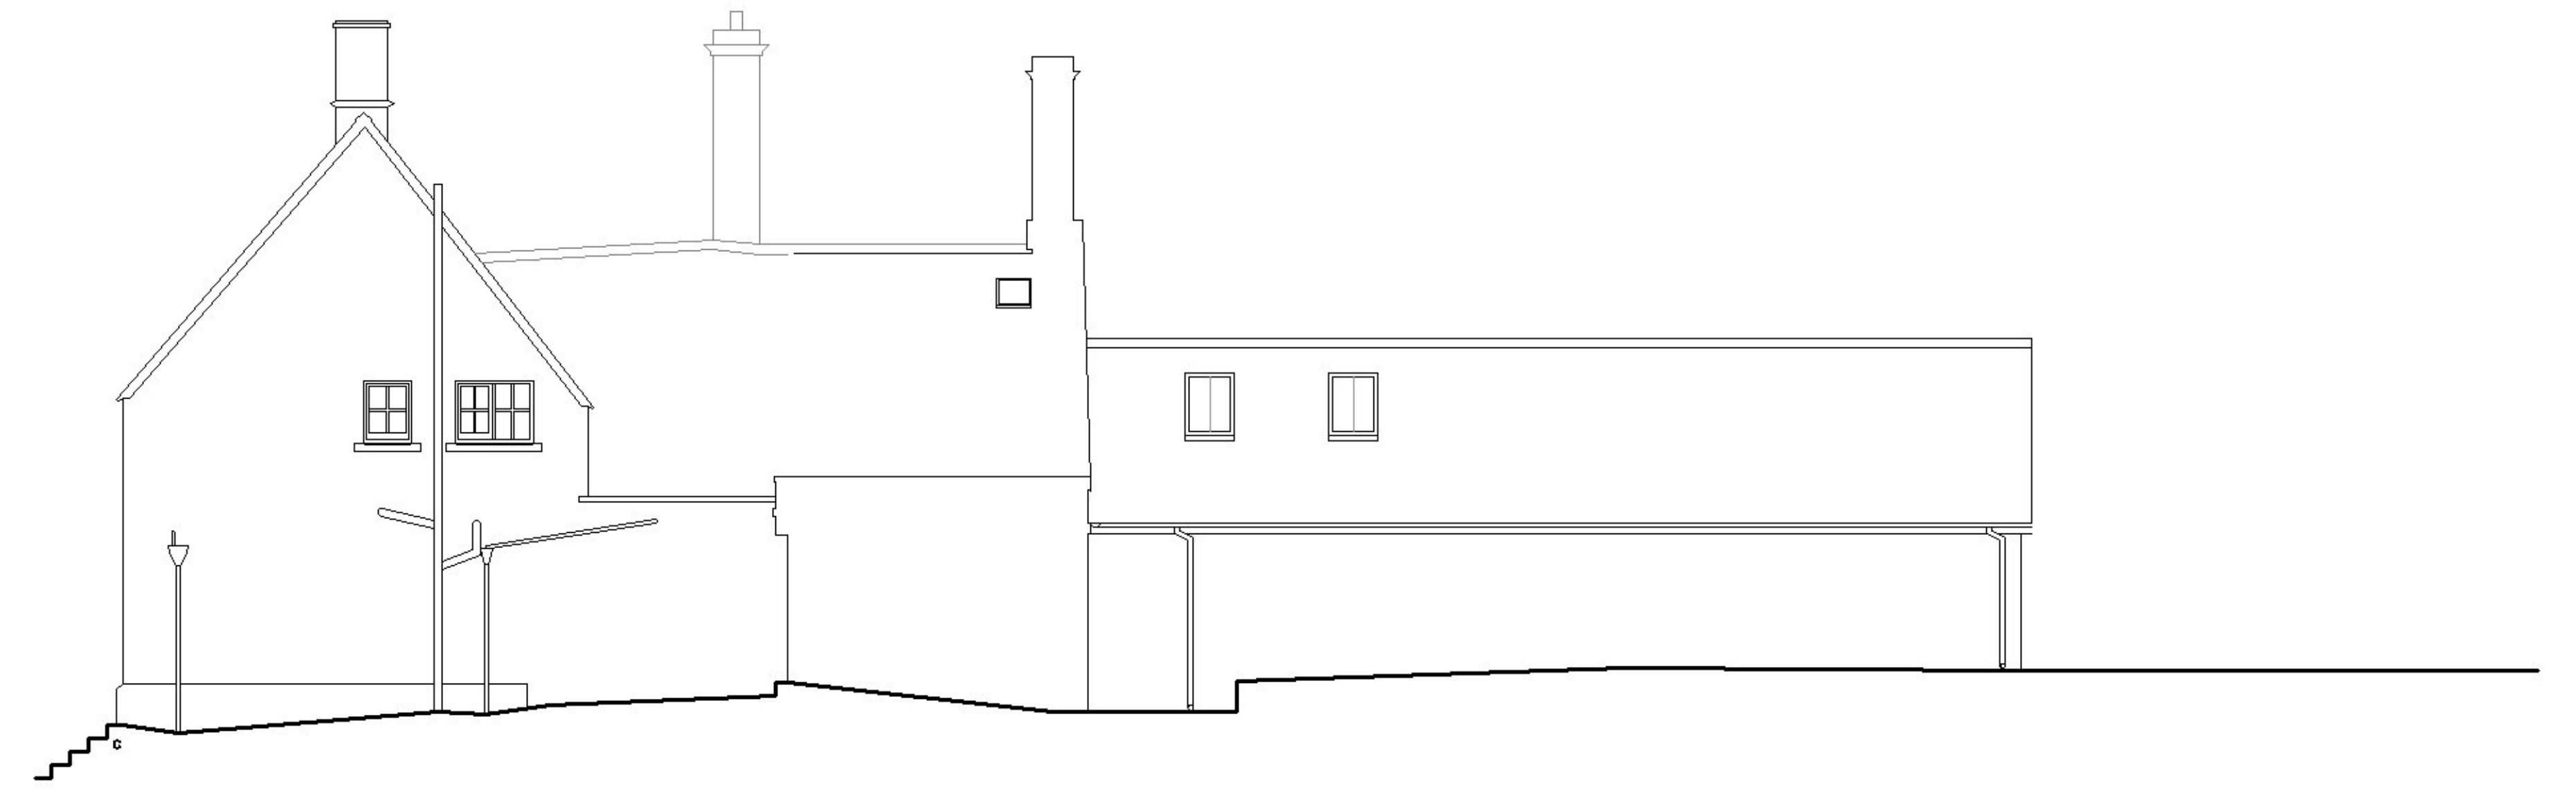

WEST ELEVATION
SCALE 1:100

DRAWING NOTES

ALL DIMENSIONS TO BE CHECKED ONSITE AND NOT SCALED FROM THIS DRAWING

ANY SIZES, POSITIONS OR ORIENTATIONS OF STRUCTURAL ELEMENTS SHOWN ON THIS DRAWING ARE FOR DIAGRAMMATIC PURPOSES ONLY - IT DOES NOT REPRESENT ANY SPECIFICATION OR DESIGN, UNLESS OTHERWISE STATED

0	FIRST ISSUE	14.02.2021
REVISION	NOTES	DATE

PROJECT:
Little Warrens
High Street
Stanton
Glos

DRAWING:
Existing Details

CONSTRUCTION SERVICES
4 KINGSLEY FARM,
WYCHCOMBE,
CHILTERNHAM,
GLOUCESTERSHIRE, GL54 5JL
+44 (0) 7879 000650 EMAIL: INFO@CONSTRUCT.CO.UK

DRAWN BY: LJP	DATE: Feb 2021	APPROVED BY: LJP	DATE: Feb 2021
SCALE: AS STATED - A1	TITLE: LW.S.GH.SU.01	REVISION: 0	