



# LITTLE WARRENS, HIGH STREET, STANTON


## EXISTING DETAILS

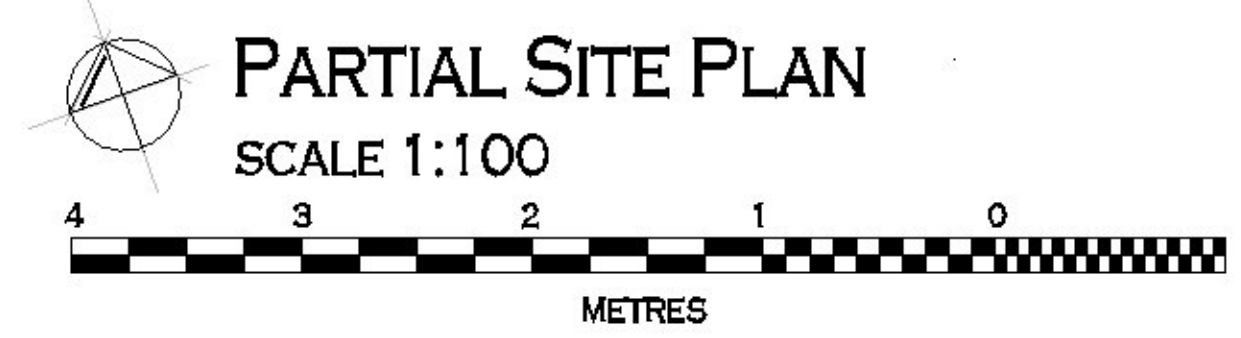

**EAST ELEVATION**  
SCALE 1:100

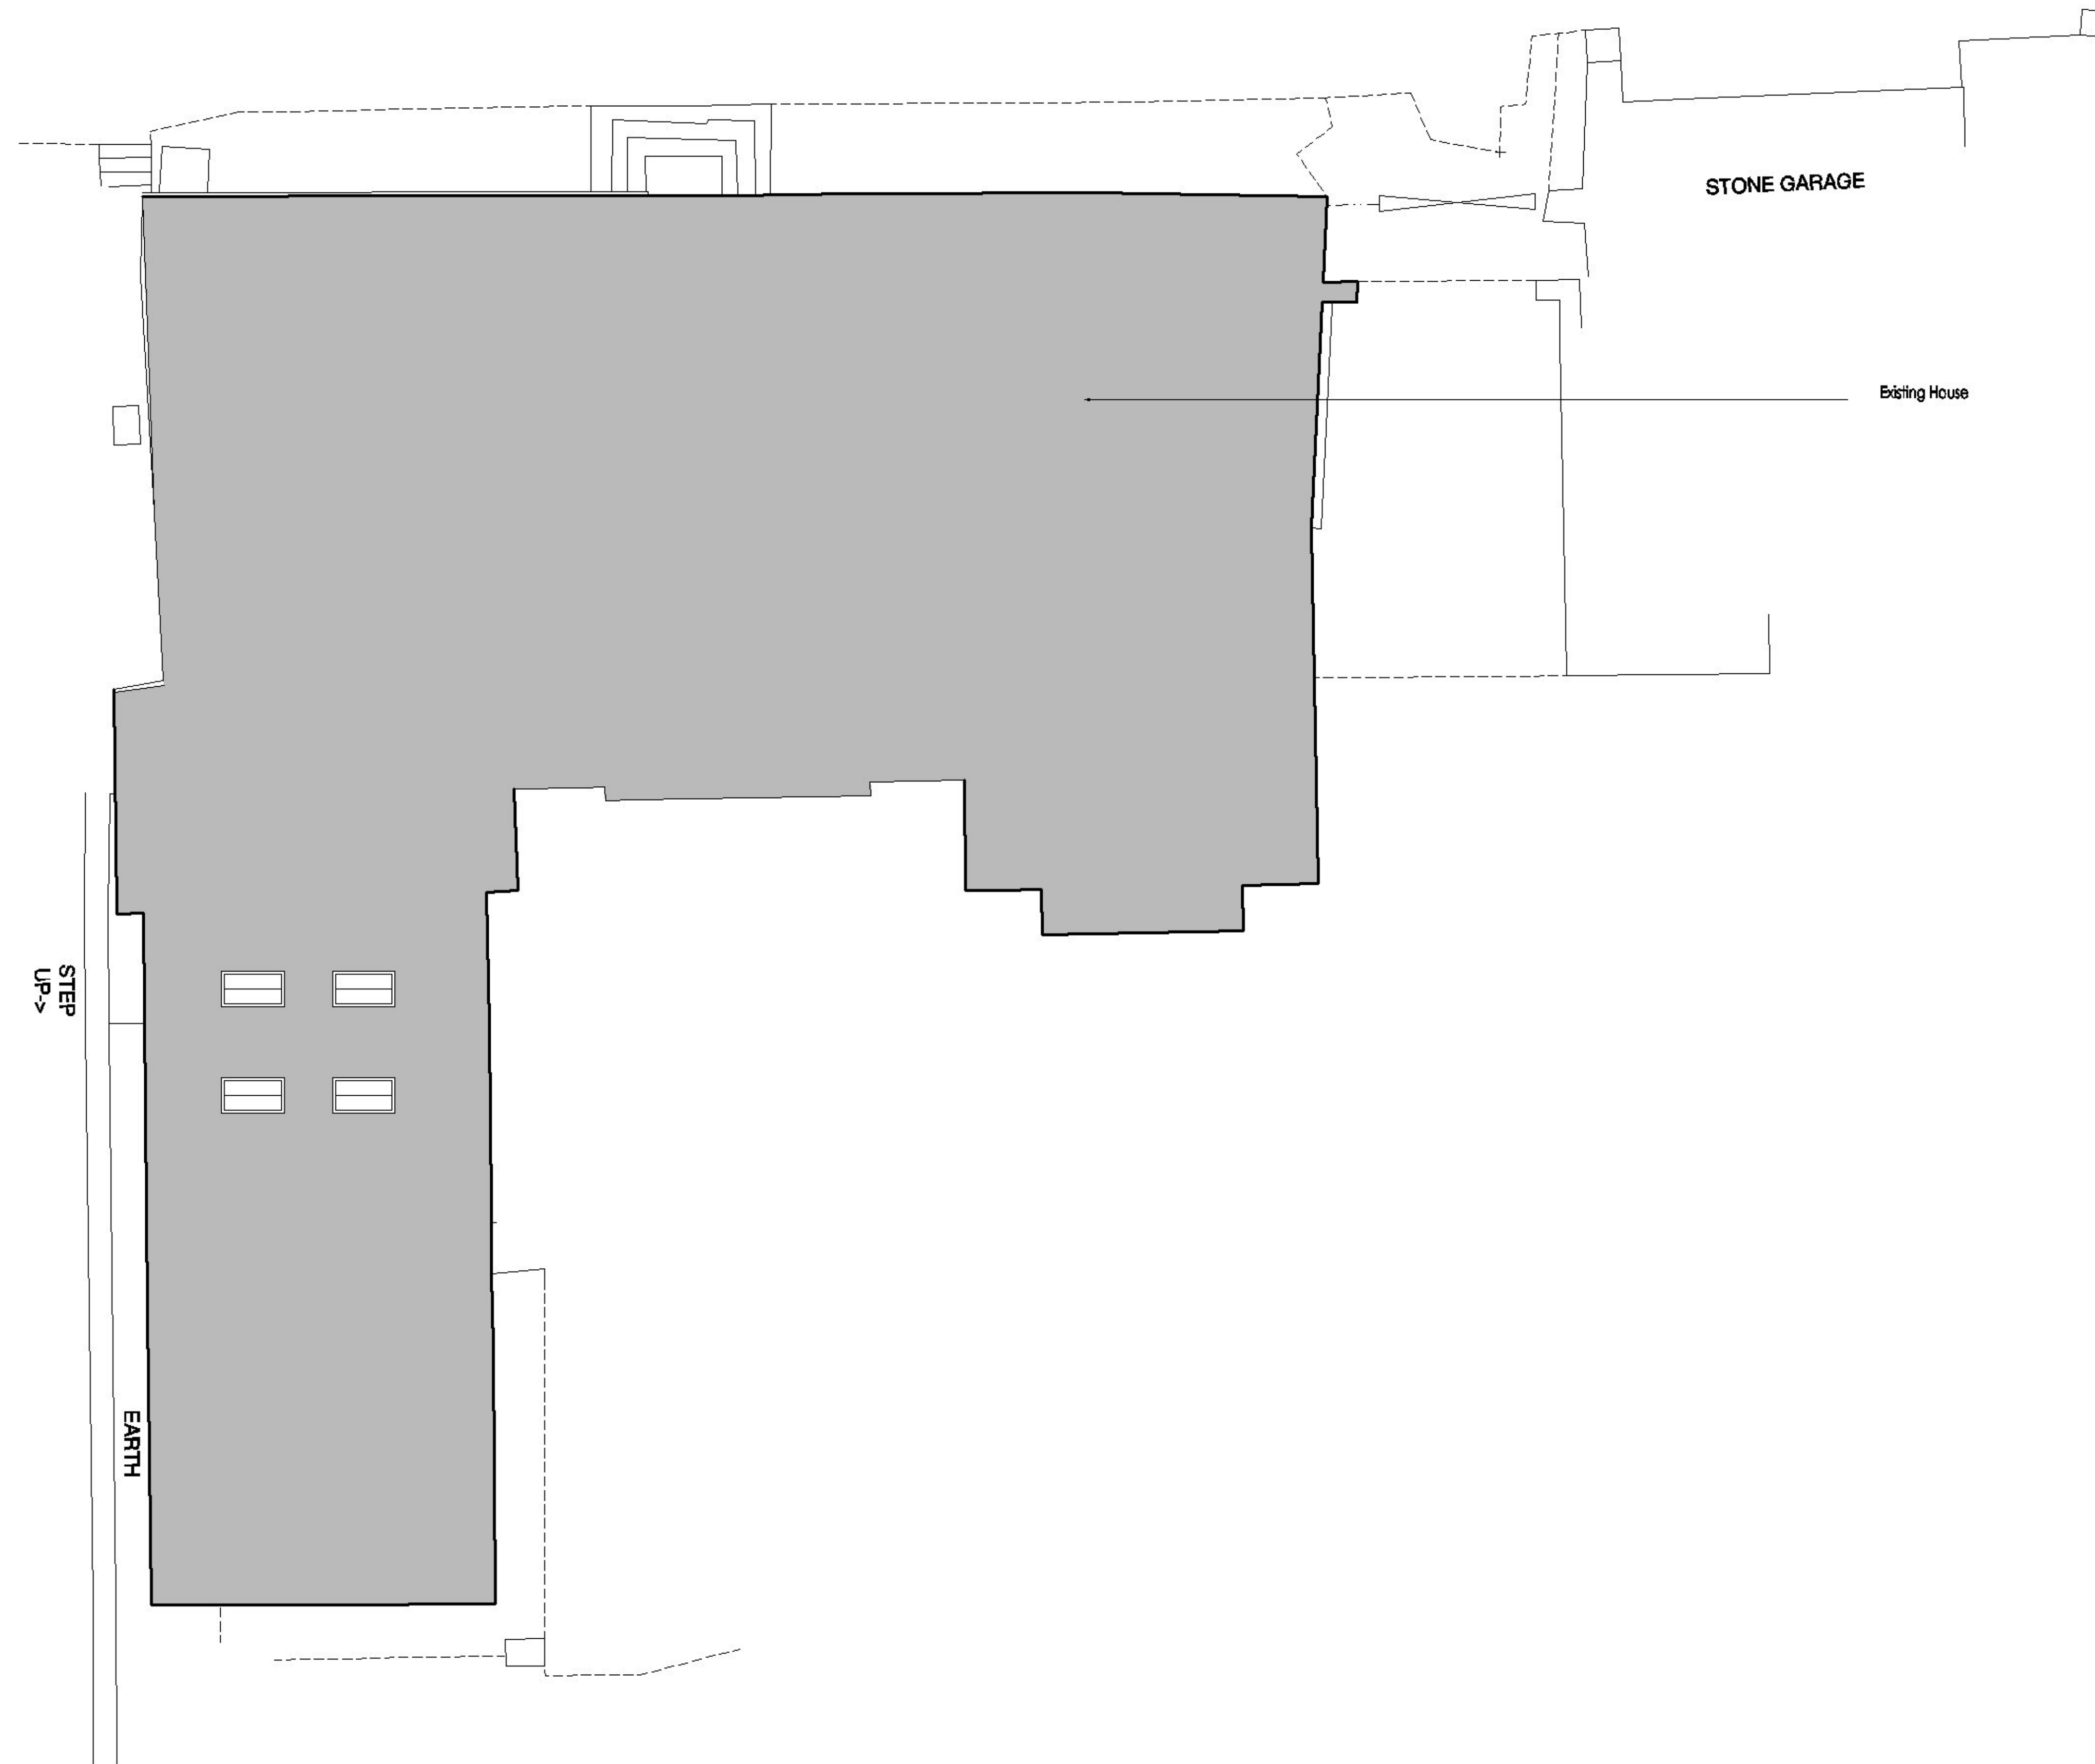

**SOUTH ELEVATION**  
SCALE 1:100

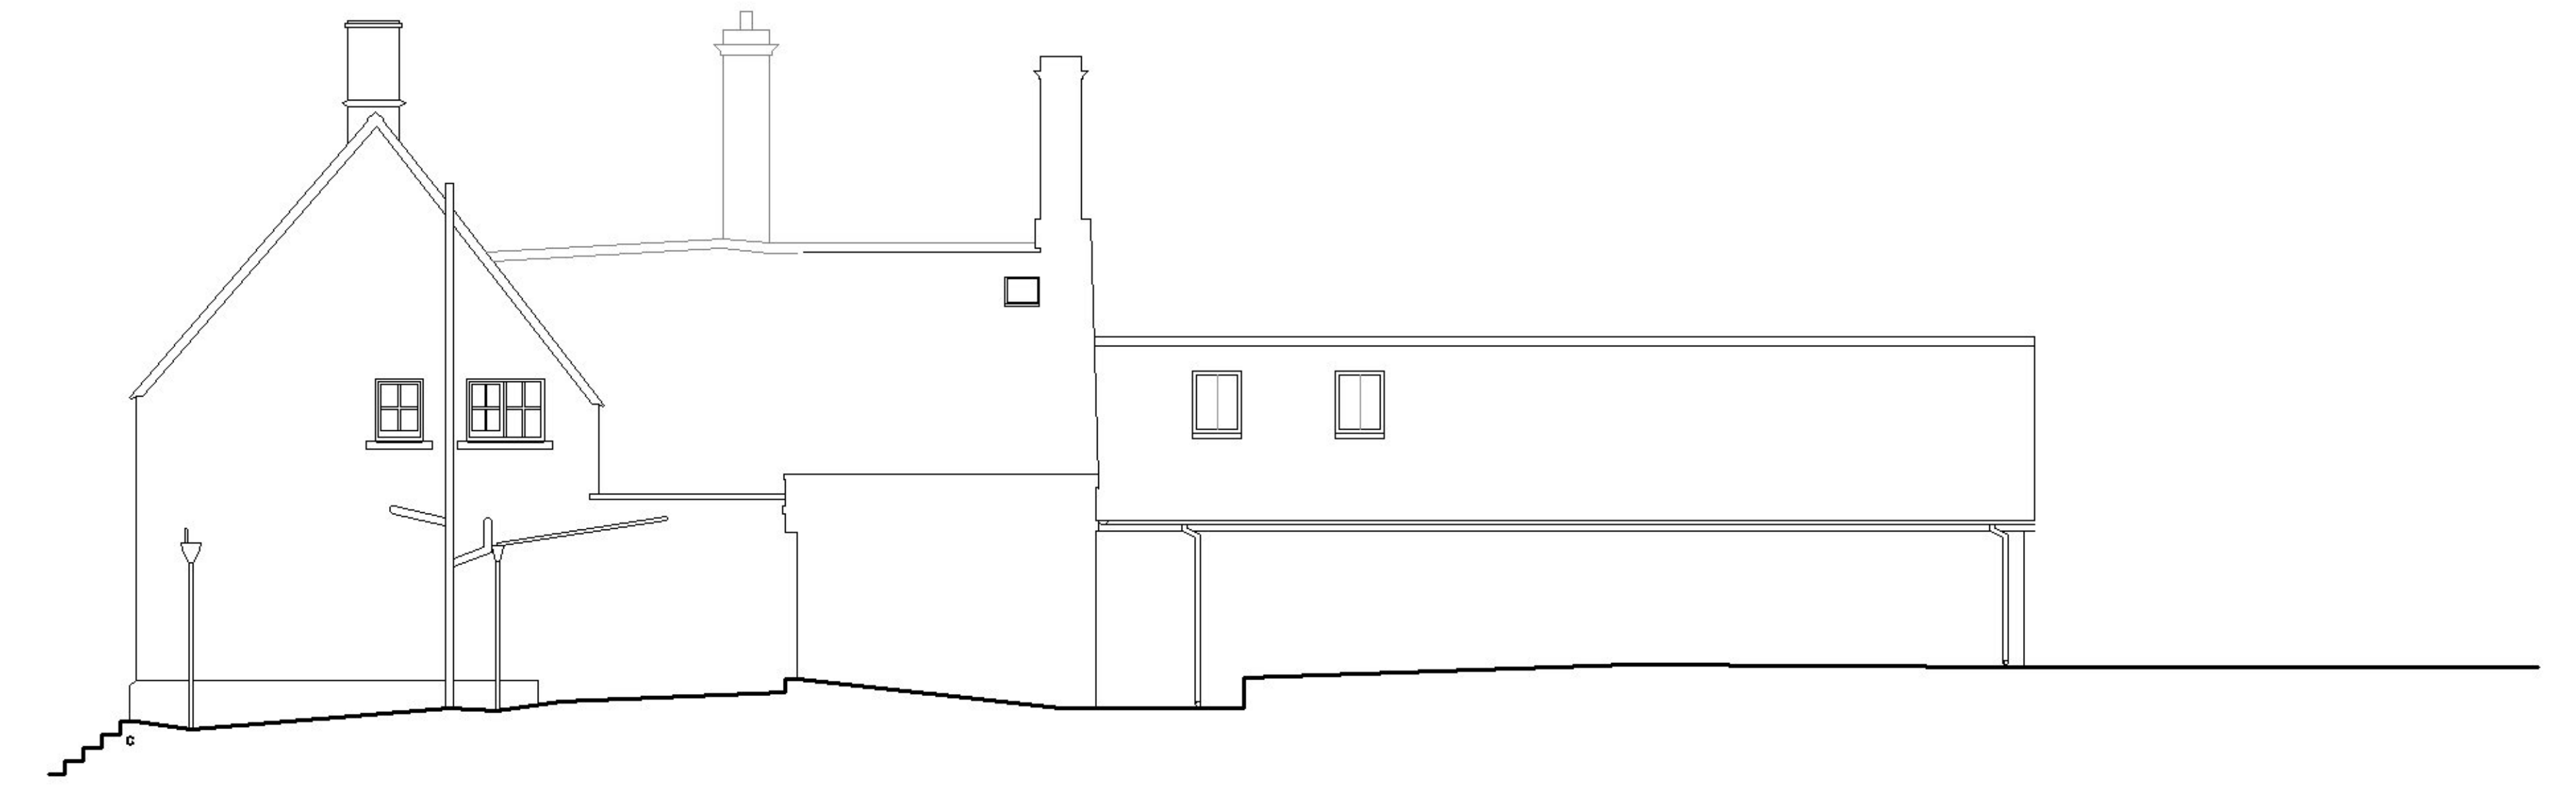


**WEST ELEVATION**  
SCALE 1:100

**DRAWING NOTES**

ALL DIMENSIONS TO BE CHECKED ONSITE AND NOT SCALED FROM THIS DRAWING

ANY SIZES, POSITIONS OR ORIENTATIONS OF STRUCTURAL ELEMENTS SHOWN ON THIS DRAWING ARE FOR DIAGRAMMATIC PURPOSES ONLY - IT DOES NOT REPRESENT ANY SPECIFICATION OR DESIGN, UNLESS OTHERWISE STATED

0	FIRST ISSUE	14.02.2021
REVISION	NOTES	DATE
PROJECT: Little Warrens High Street Stanton Glos		
DRAWING: Existing Details		
 <b>CONSTRUCTION SERVICES</b> 4 KINGSLEY FARM, WINCHCOMBE, CHELTONHAM, GLOUCESTERSHIRE, GL54 5LJ +44 (0) 7879 000650 EMAIL: INFO@LPCONSTRUCT.CO.UK		
DRAWN BY: LJP	DATE: Feb 2021	APPROVED BY: LJP
SCALE: AS STATED - A1	TITLE: LW.S.GH.SU.01	REVISION: 0
		DATE: Feb 2021