





Photo




Roof Plan

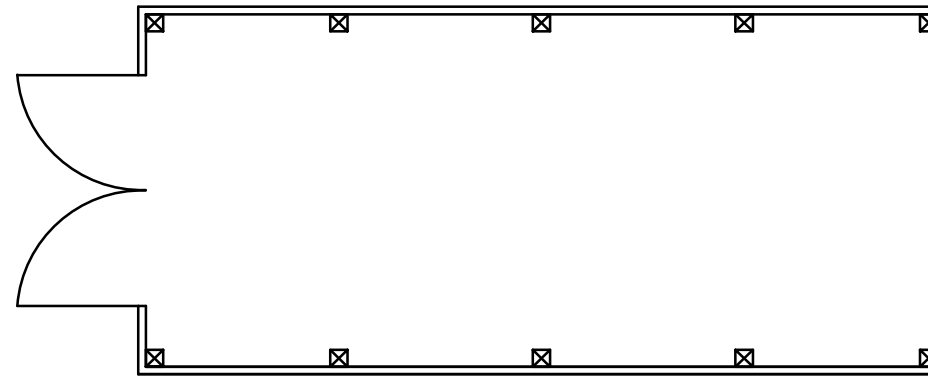


Plan

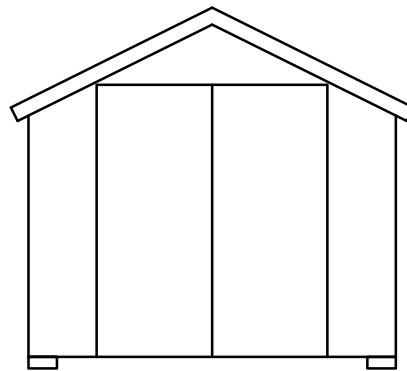


Front Elevation

 



Side Elevation

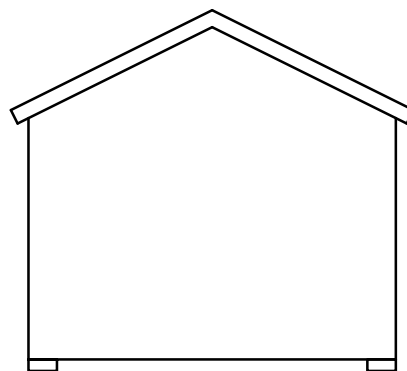

Rear Elevation

 

Side Elevation

 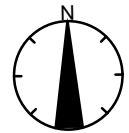

Rev	Date	Description	By	Checked
-----	------	-------------	----	---------



Thames Valley Surveying

Green Bank, University of Reading London Road  
 Campus, London Road, Reading, RG1 5AQ  
 T. 01189 869 531  
 W. www.thamesvalleysurveying.co.uk

Client: CONFIDENTIAL

Project: 92A Langley Road

Title: Timber Shed  
 (to be demolished)

Drawn by: SM

Date: 01/02/21

Scale: 1:50@A3

Drawing Ref: 200170 - A120