




North West - Front Elevation



South West - Side Elevation




South East - Rear Elevation

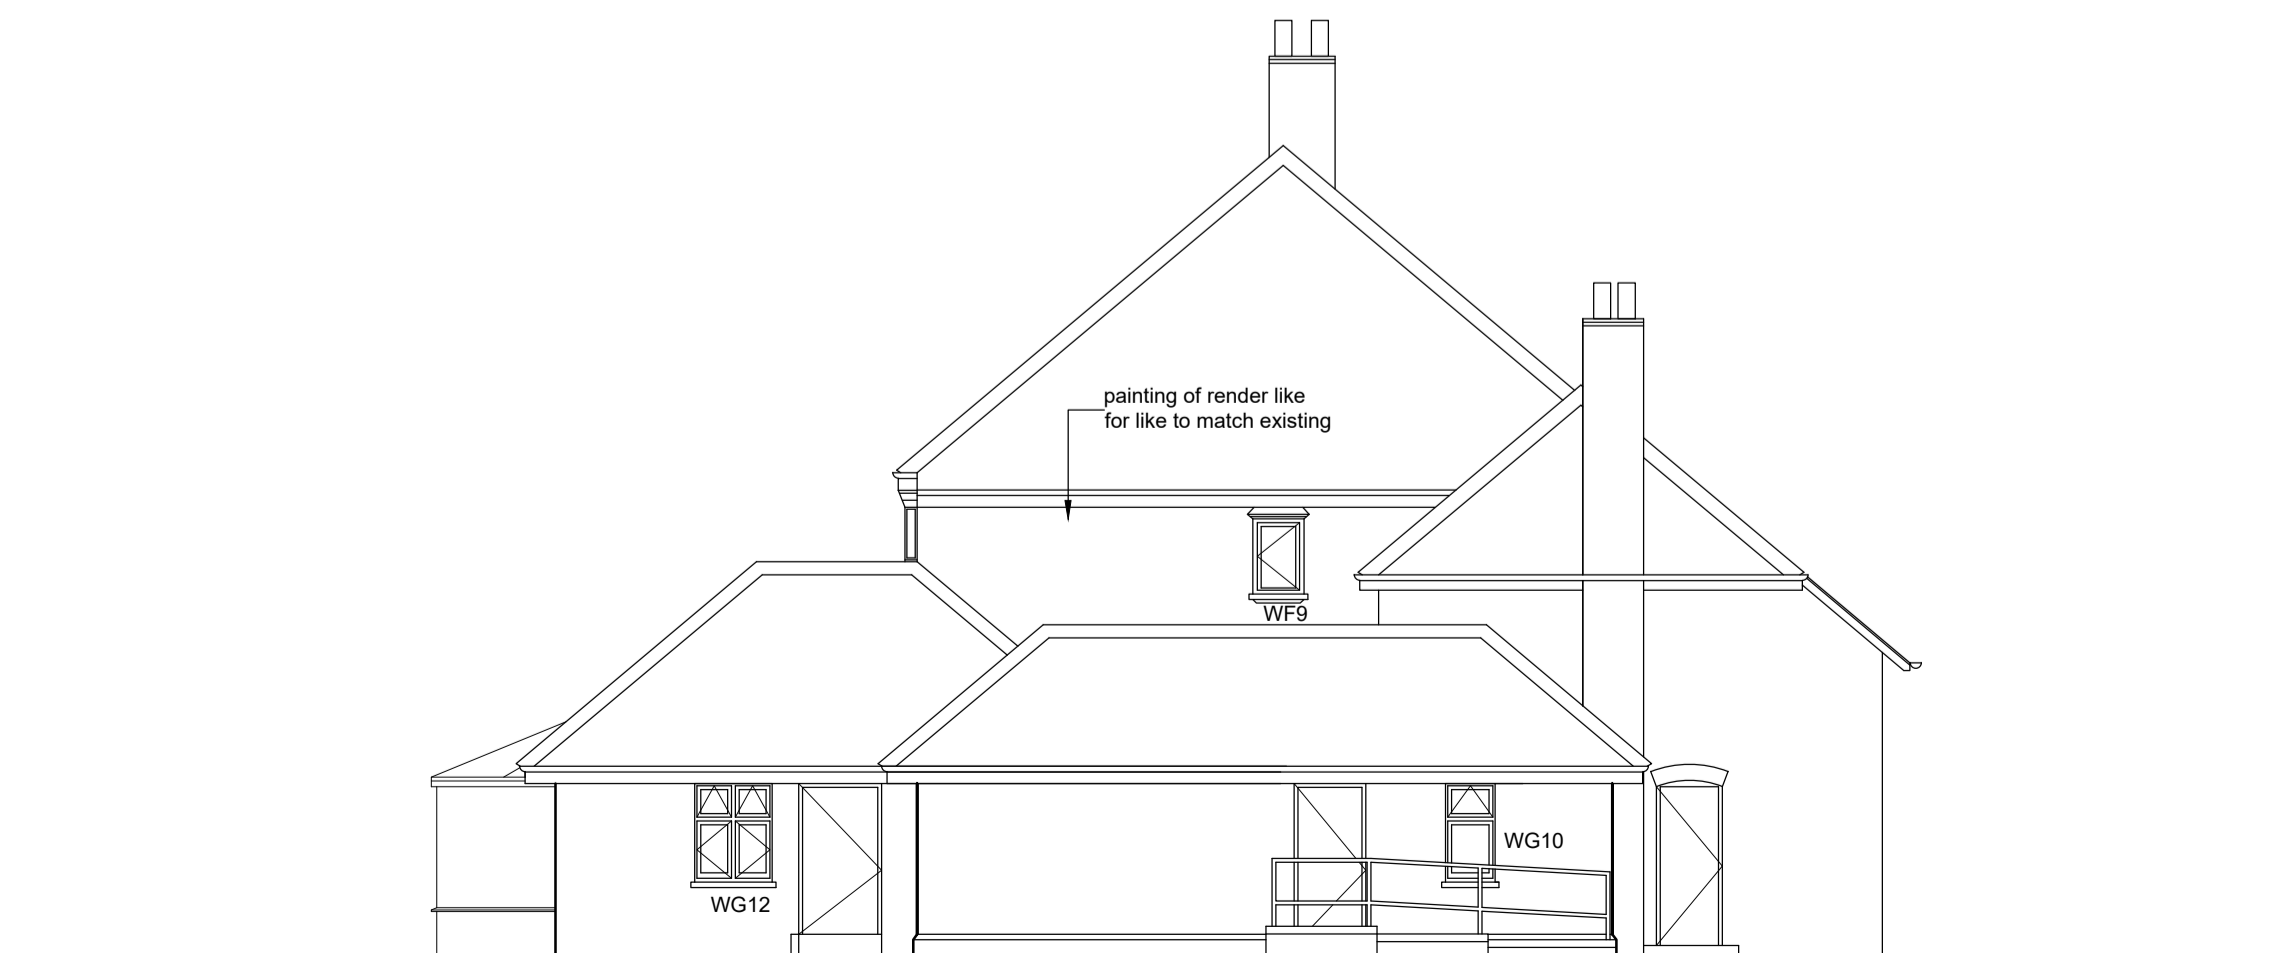

North East - Side Elevation

Materials	
Roof	- natural slates with slate ridge tiles and hip tiles in red clay
Walls	- traditional solid red brick construction
Windows	- uPVC dormer windows & rear uPVC conservatory, timber casements and critical windows to main building
Rainwater Goods	- cast iron and plastic

Rev	Date	Description	By	Checked

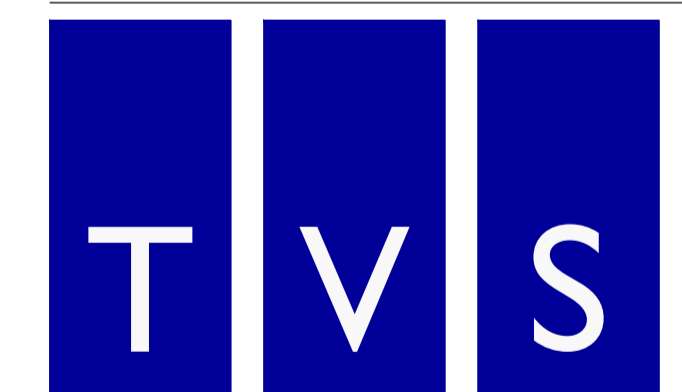

Thames Valley Surveying

Green Bank, University of Reading London Road
 Campus, London Road, Reading, RG1 5AQ
 T. 01189 869 531
 W. www.thamesvalleysurveying.co.uk

Client: CONFIDENTIAL

Project: 92a Langley Road

Title: Existing Elevations

Drawn by SM

Date 30/11/20

Scale: 1:100@A1

Drawing Ref: 200170 - A107