



North West - Front Elevation



South West - Side Elevation




South East - Rear Elevation



North East - Side Elevation

Materials	
Roof	- natural slates with slate ridge tiles and hip tiles in red clay
Walls	- traditional solid red brick construction - painting of render like for like to match existing
Rainwater Goods	- plastic
Windows	<p>Ground Floor</p> <ul style="list-style-type: none"> - All metal cratal casements to be replaced with timber casements - All single pane glass to be replaced with toughened glass, keep existing casements where possible or replace on a like for like basis - Any lead beading to be matched like for like on toughened glass - All timber frames to be kept and repaired - New ironmongery <p>First Floor</p> <ul style="list-style-type: none"> - All casements to be replaced with new timber casements with double glazed units to match existing - Stained glass window to be retained - New ironmongery <p>Second Floor</p> <ul style="list-style-type: none"> - Retain existing UPVC windows

Rev	Date	Description	By	Checked
				
<p>Thames Valley Surveying Green Bank, University of Reading London Road Campus, London Road, Reading, RG1 5AQ T. 01189 869 531 W. www.thamesvalleysurveying.co.uk</p>				
Client:	CONFIDENTIAL			
Project:	92a Langley Road			
Title:	Proposed Elevations			
Drawn by	SM			
Date	30/11/20			
Scale:	1:100@A1			
Drawing Ref:	200170 - A112			

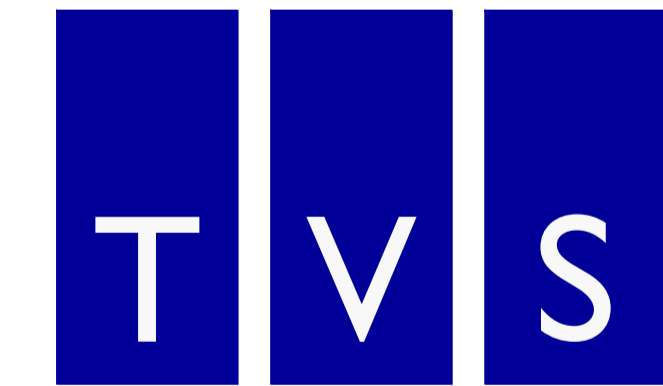

Thames Valley Surveying

Green Bank, University of Reading London Road
 Campus, London Road, Reading, RG1 5AQ
 T. 01189 869 531
 W. www.thamesvalleysurveying.co.uk

Client: CONFIDENTIAL

Project: 92a Langley Road

Title: Proposed Elevations

Drawn by SM

Date 30/11/20

Scale: 1:100@A1

Drawing Ref: 200170 - A112