





1 North East Elevation 1:100 @A1

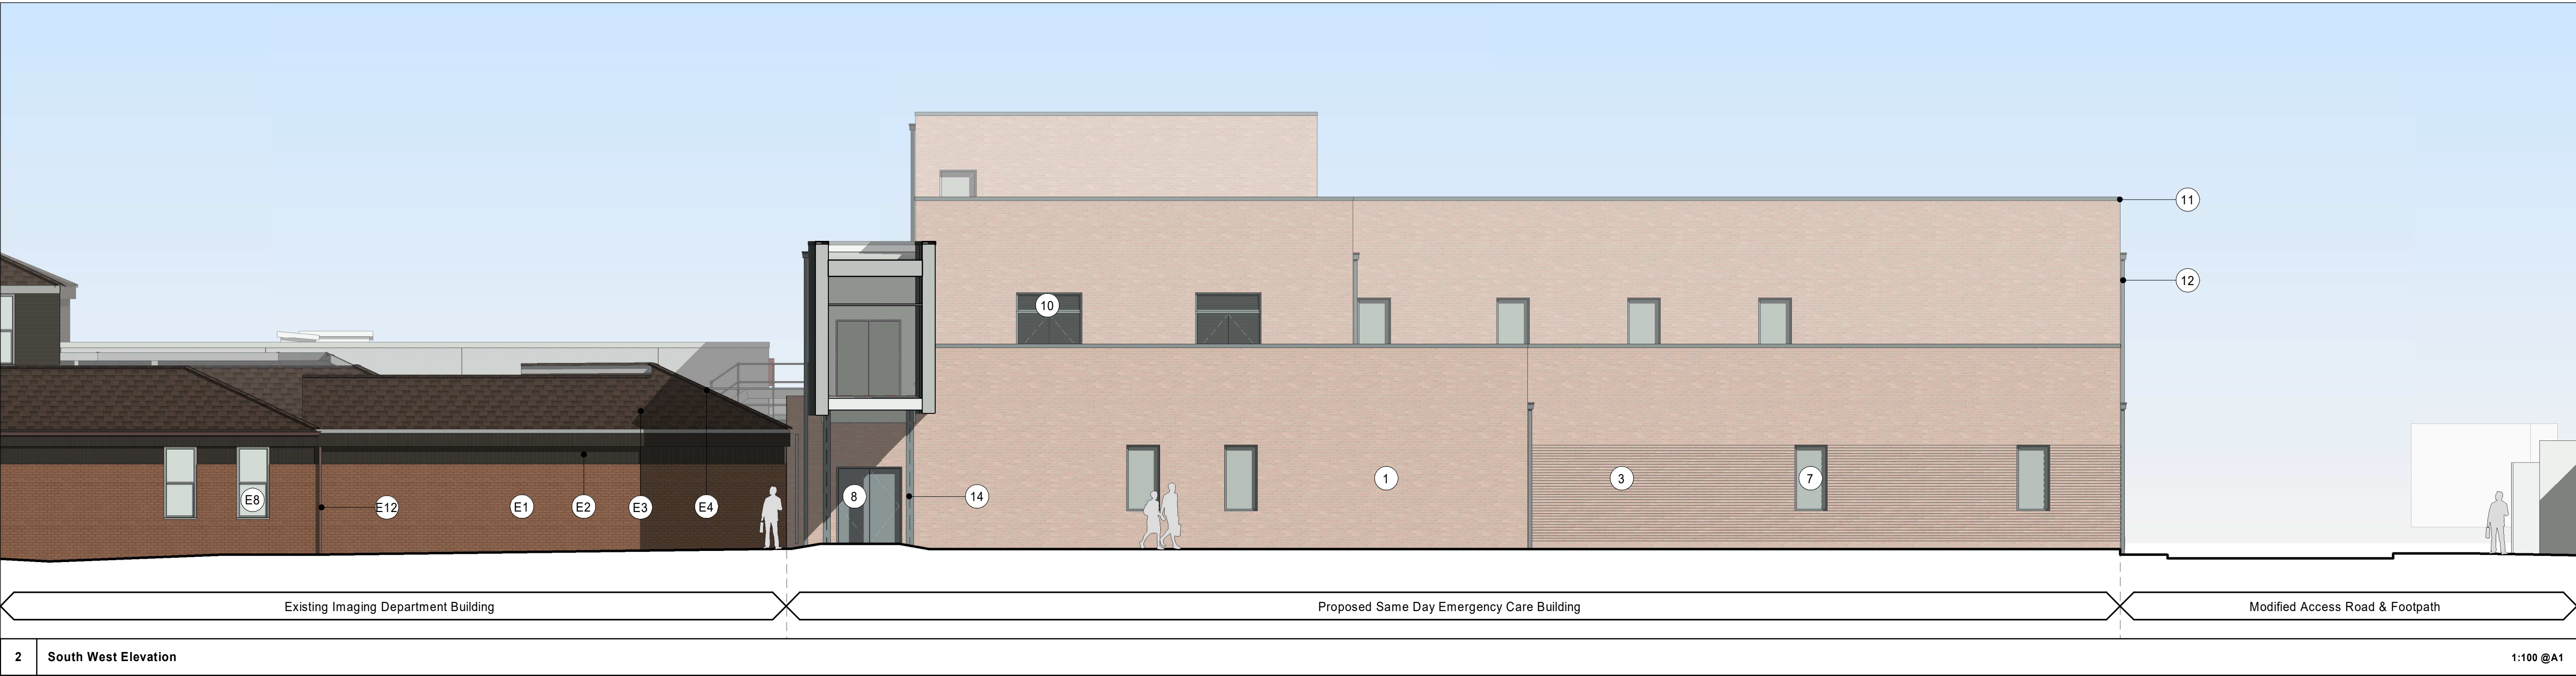

2 South West Elevation 1:100 @A1

Material Key	
Existing Materials	Proposed Materials
(E1) Existing Light Brown Facing Brickwork	(1) Facing Brickwork (Natural Mortar TBC)
(E2) Existing Brown Facia & Soffit	(2) Facing Anthracite Grey Brickwork (Mortar to match Brickwork colour)
(E3) Existing Brown Roof Tiles	(3) Feature Extruded Brickwork Banding (10mm Alternate Courses)
(E4) Existing Brown Hip & Ridge Tiles	(4) Feature Rough Faced Concrete Block - Taylor Maxwell TBC (Mortar to match Stone colour)
(E5) Existing Brown Wall Tiles	(5) Aluminium Rainscreen Cladding Panel (Colour RAL 7016 - Anthracite Grey)
(E6) Existing Grey Brickwork	(6) Translucent Facade System (Such as Reglit / Danpal or similar)
(E7) Existing Grey Aluminium Curtain Walling	(7) PPC Aluminium Window (Colour RAL 7016 - Anthracite Grey)
(E8) Existing Aluminium Windows	(8) PPC Aluminium External Door (Colour RAL 7016 - Anthracite Grey)
(E9) Existing Aluminium External Door	(9) PPC Aluminium Framed Curtain Walling (Colour RAL 7016 - Anthracite Grey)
(E10) Existing Steel Caged Access Ladder	(10) PPC Aluminium Louvred Door with Louvered Overpanel (Colour RAL 7016 - Anthracite Grey)
(E11) Existing Steel External Access Stair	(11) PPC Aluminium Parapet Capping (Colour RAL 7016 - Anthracite Grey)
(E12) Existing Brown RWP & Gutter	(12) PPC Aluminium Rainwater Downpipe with Hopper (Colour RAL 7016 - Anthracite Grey)
(E13) Existing Grey Parapet Capping	(13) Feature Signage (Colour / Material TBC)
	(14) PPC Steel Columns to Support Link Bridge (Colour RAL 7016 - Anthracite Grey)
Material Key	

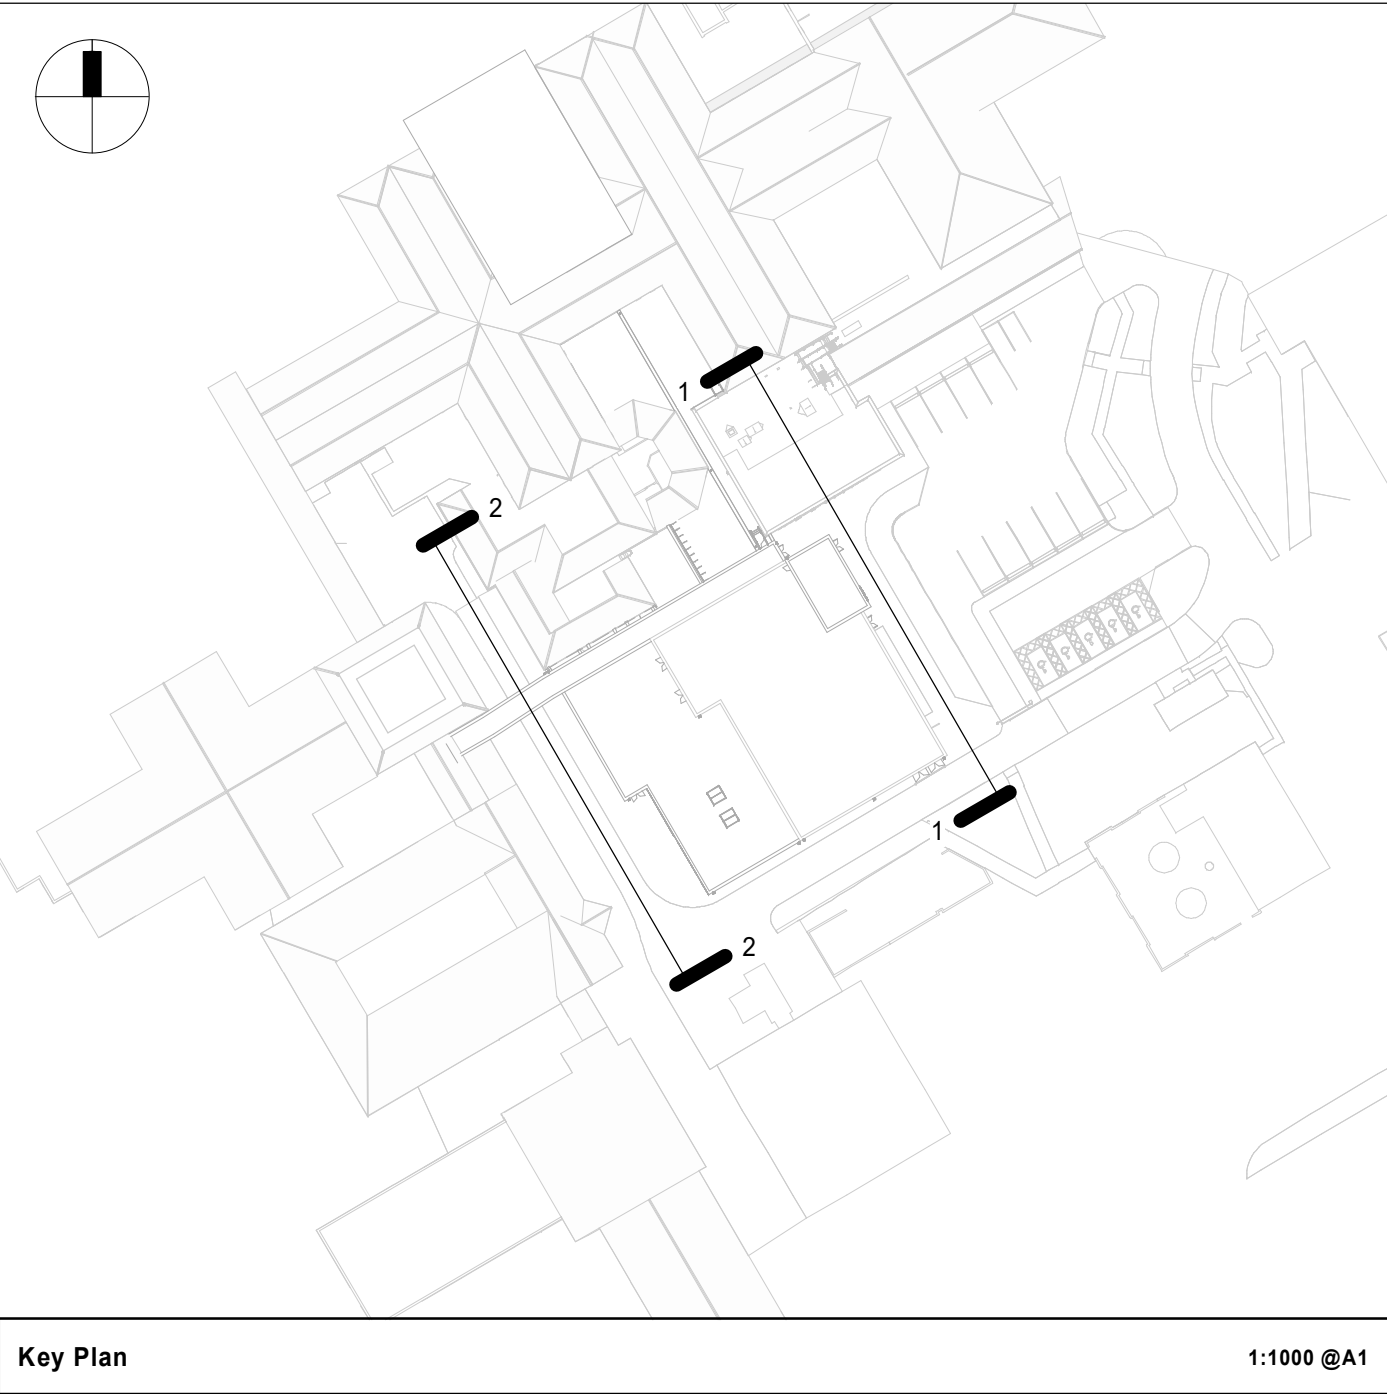

Key Plan 1:1000 @A1

Notes

SCALE 1 : 100
0 2 4 6

P3	Issued For Planning	22/01/2021	KM	RB
P2	Drawing updated following Fire Strategy review workshop 20.01.21	21/01/2021	KM	RB
P1	First Issue	15/01/2021	KM	RB
Rev	Description	Date	Dr by	App by
original by	K E Maddison		date created	approved by
			15.01.2021	RB

AHR

AHR Architects Ltd
First Floor
Victoria House
Victoria Quay
Shrewsbury
SY1 1HH
United Kingdom

T +44(0)1743 283000
F +44(0)1743 232717
E shrewsbury@ahr.co.uk
www.ahr.co.uk

client name	NHS Countess of Chester		
project	Same Day Emergency Care		
drawing	Elevations (Sheet 1)		
computer file	C:\Revit\Projects\CCSDEC-AHR-01-ZZ-AHS-001_BUILDING_MODEL_15012021.rvt	plot date	22.01.2021
project number	2019.01011.001	scale	As indicated@A1
drawing number	CCSDEC-AHR-ZZ-XX-DR-A-0841	rev	P3
		issue status	S2
This drawing is to be read in conjunction with all related drawings. All dimensions must be checked and verified on site before commencing any work or producing shop drawings. The originator should be notified immediately of any discrepancy. This drawing is copyright and remains the property of AHR.			