



1 **Ground floor**
1 : 100



2 **Site**
1 : 100

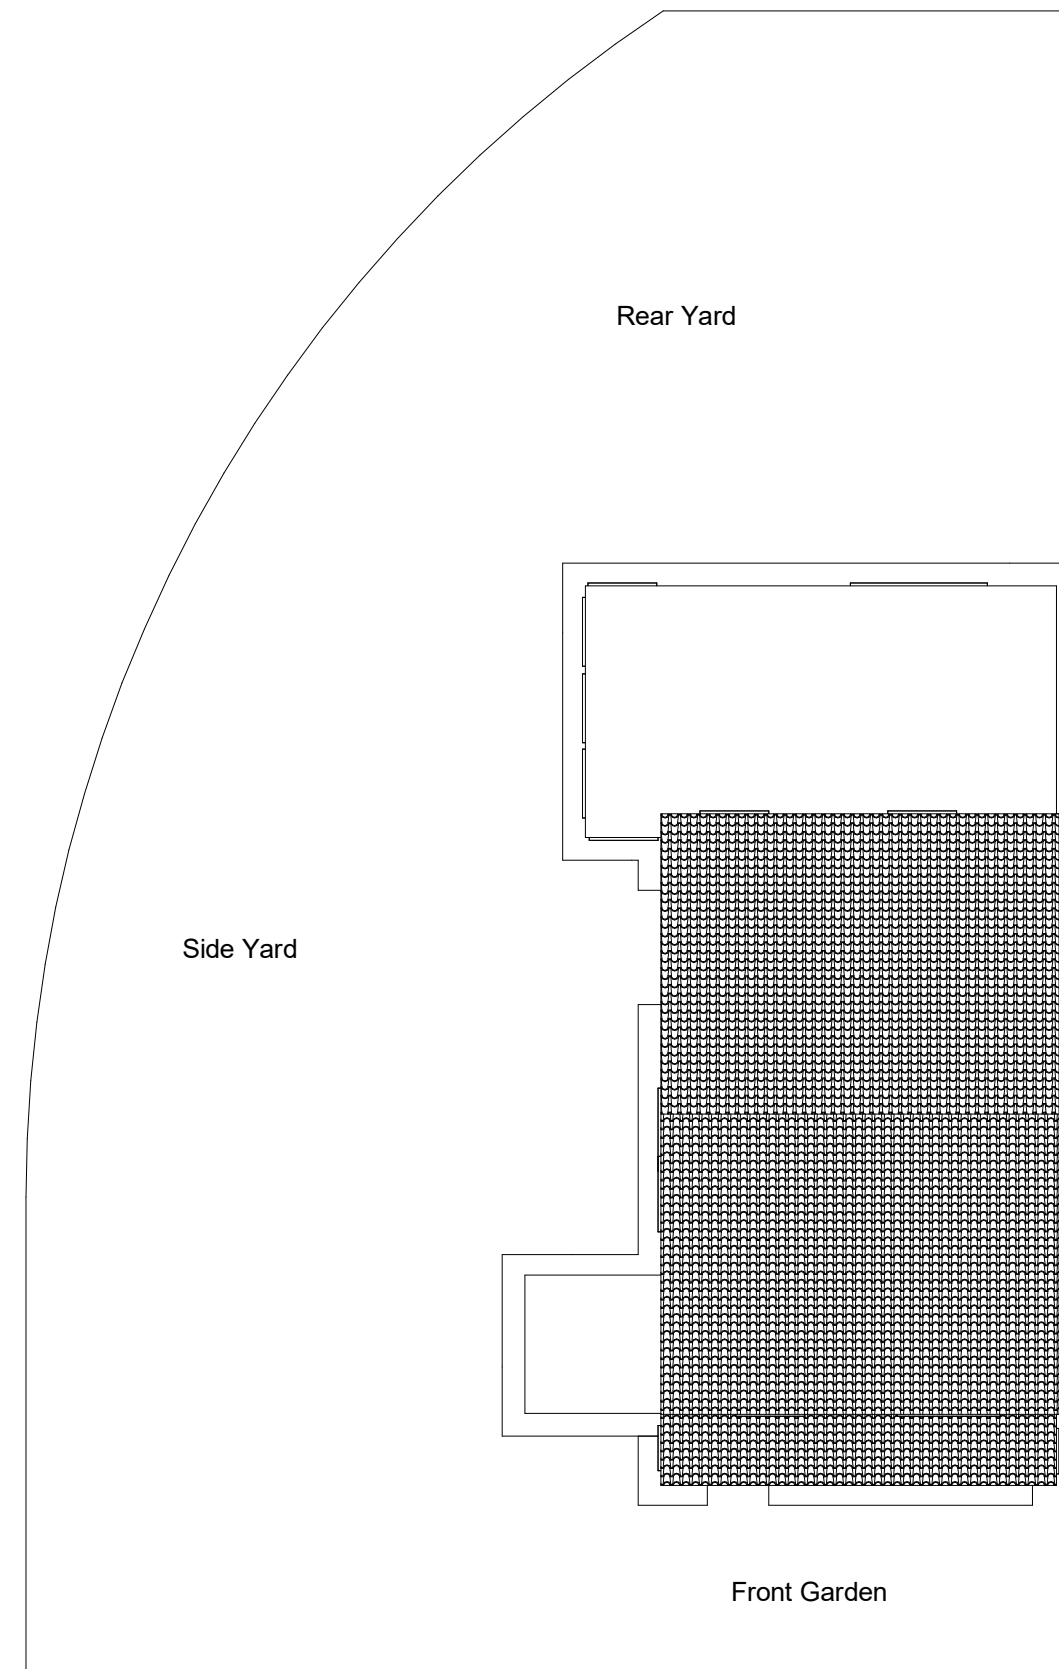

<div> AUTODESK www.autodesk.com/revit</div>				PROJECT Side Extension & Garage		CLIENT 32 Ellesmere Road		
				SHEET Existing floor plan		Date Issue Date	Project number Project Number	Scale (@ A3) 1 : 100
Drawn by Author	DRWAING NUMBER A101		REV					
Checked by Checker								
CODE	STATUS	SUITABILITY DESCRIPTION	PURPOSE OF ISSUE					