


1 **Ground floor**
1 : 100



2 **Site**
1 : 100

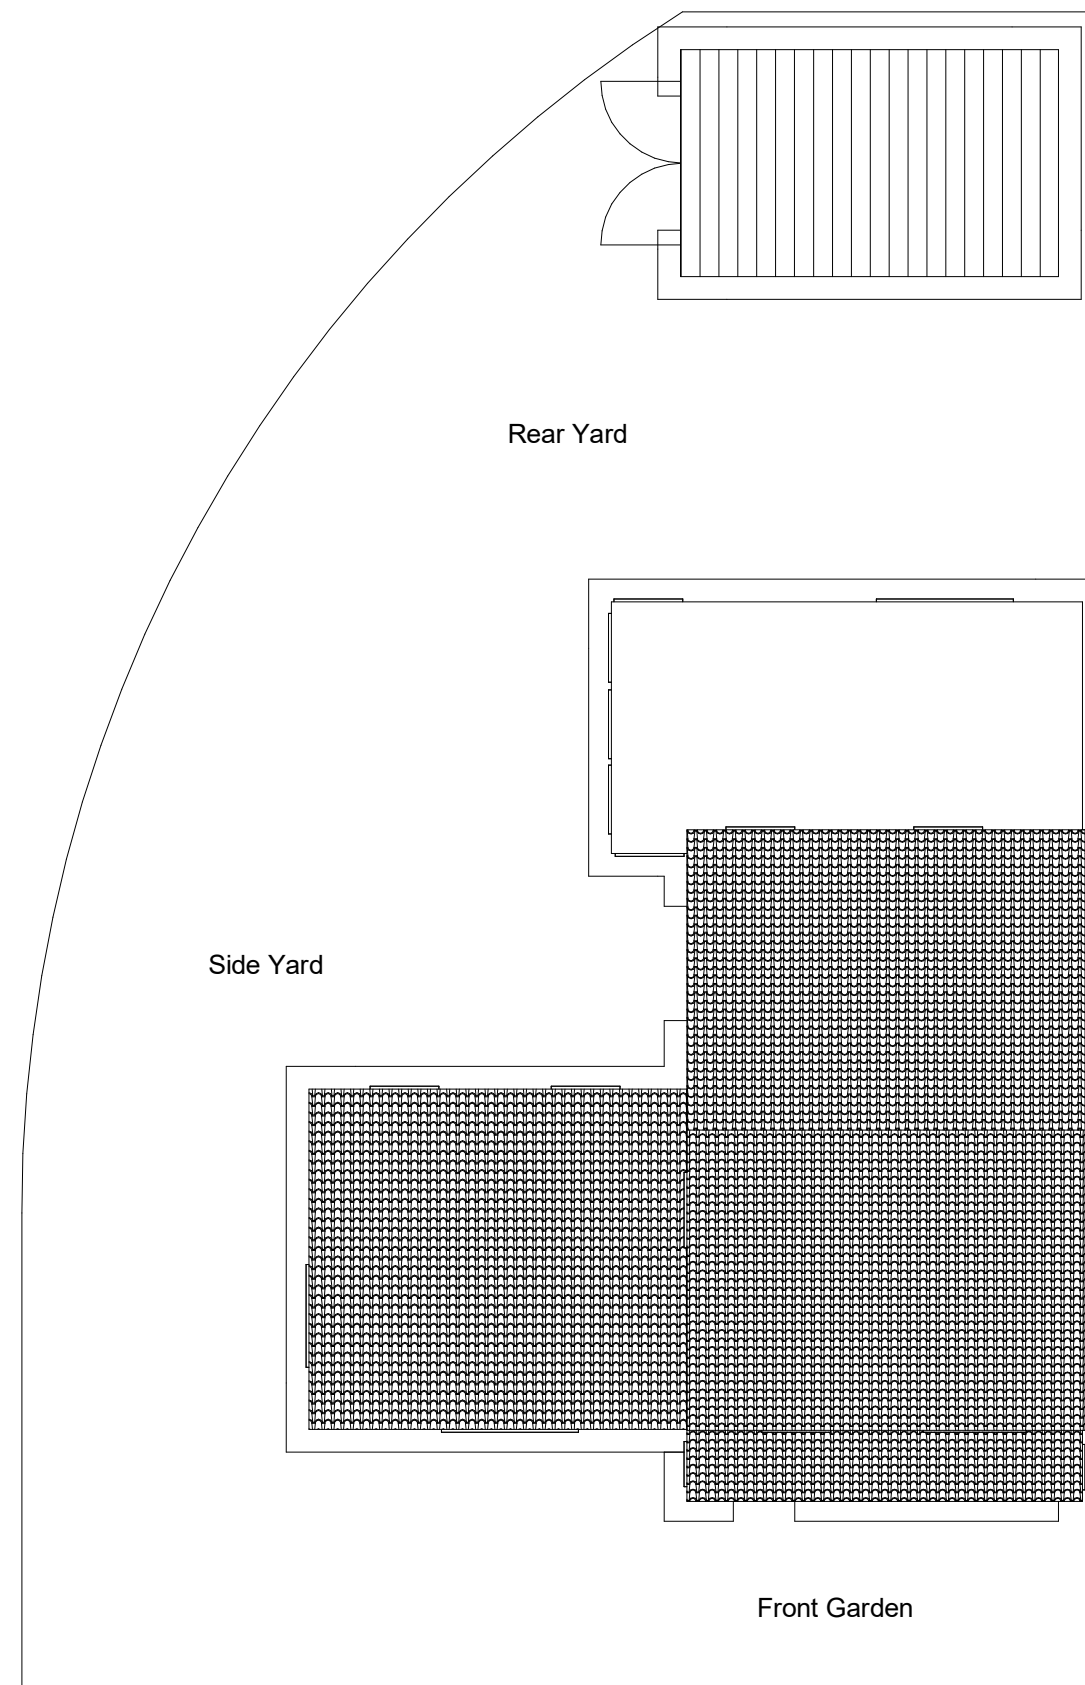

CODE	STATUS	SUITABILITY DESCRIPTION	PURPOSE OF ISSUE

PROJECT
Side Extension & Garage

SHEET
Proposed floor plan

CLIENT
32 Ellesmere Road

Date Issue Date	Project number Project Number	Scale (@ A3) 1 : 100
Drawn by Author	DRWAING NUMBER B101	REV
Checked by Checker		