




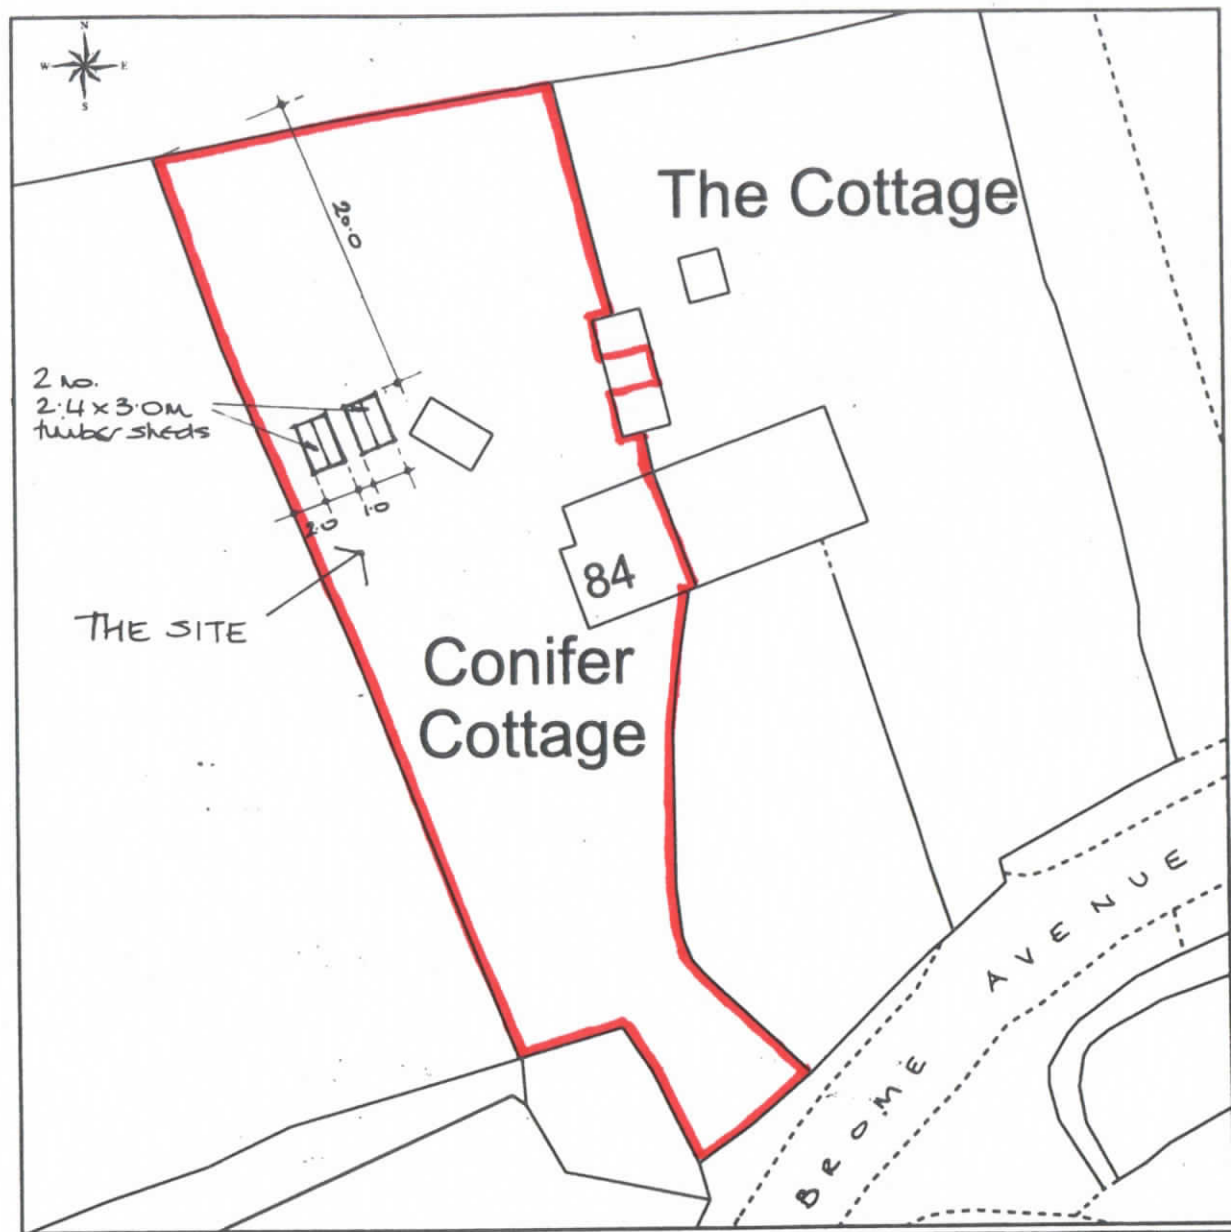

BLOCK PLAN 1:500

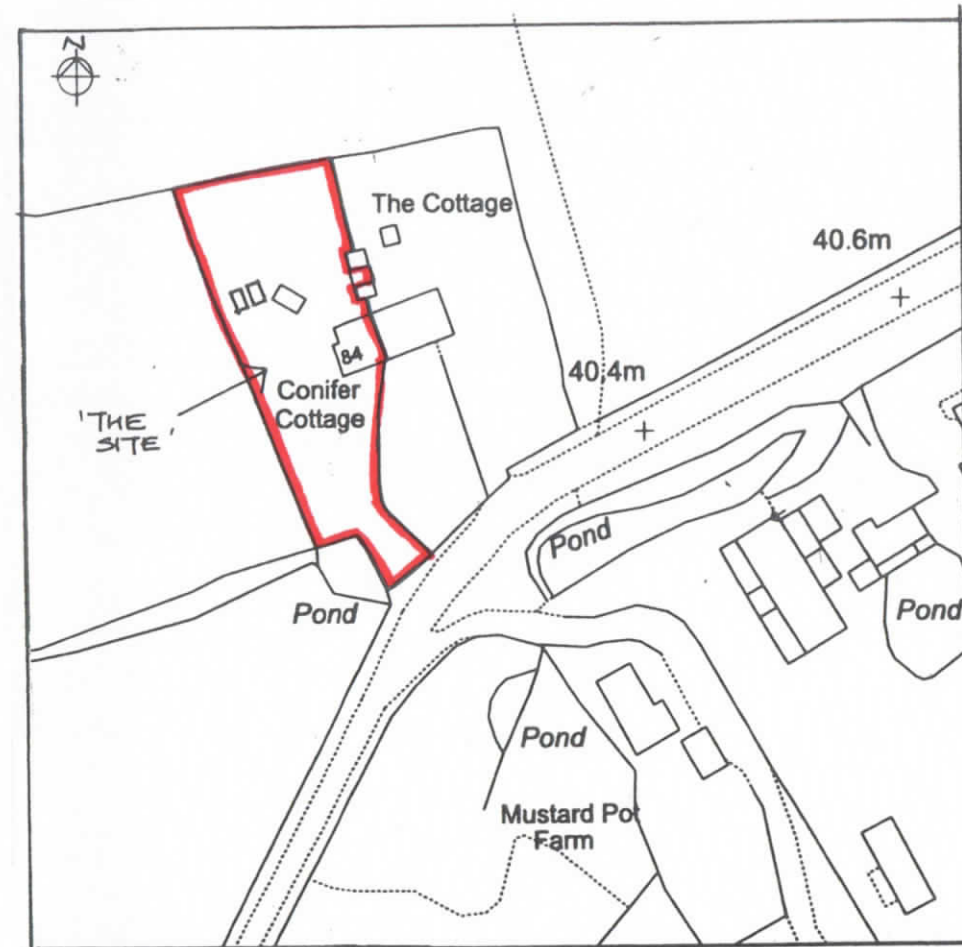

LOCATION PLAN 1:1250

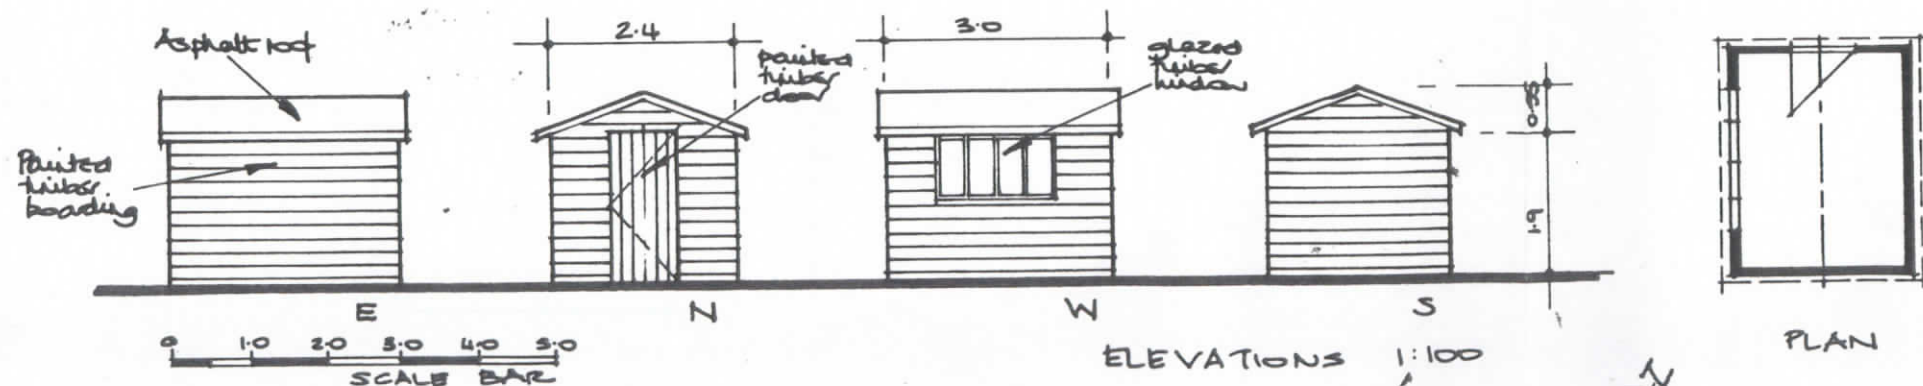

© HUCKLESBY ARCHITECTS DO NOT SCALE FROM DRAWINGS. USE FIGURED DIMENSIONS ONLY. REPORT ANY DISCREPANCIES IMMEDIATELY TO ARCHITECTS	
Conifer Cottage 84 Brome Avenue Eye Suffolk IP23 7HW Mr & Mrs Murphy	STORAGE
	PROPOSED
	Location, Block Plans Elevations & Floor Plan
HUCKLESBY ARCHITECTS Old Hall Farm, Main Road, Hemingstone, Suffolk IP6 9RJ Tel: 01449 760660 Email: hucklesby.arch@btconnect.com	Scale: 1:1250/1:500/ 1:100
	Date: 21.02.21
	Job No: E0820 Drg No: 26