
 


Ran Gaunden  
PP 0929882901

EXISTING NORTH ELEVATION

SCALE 1:50

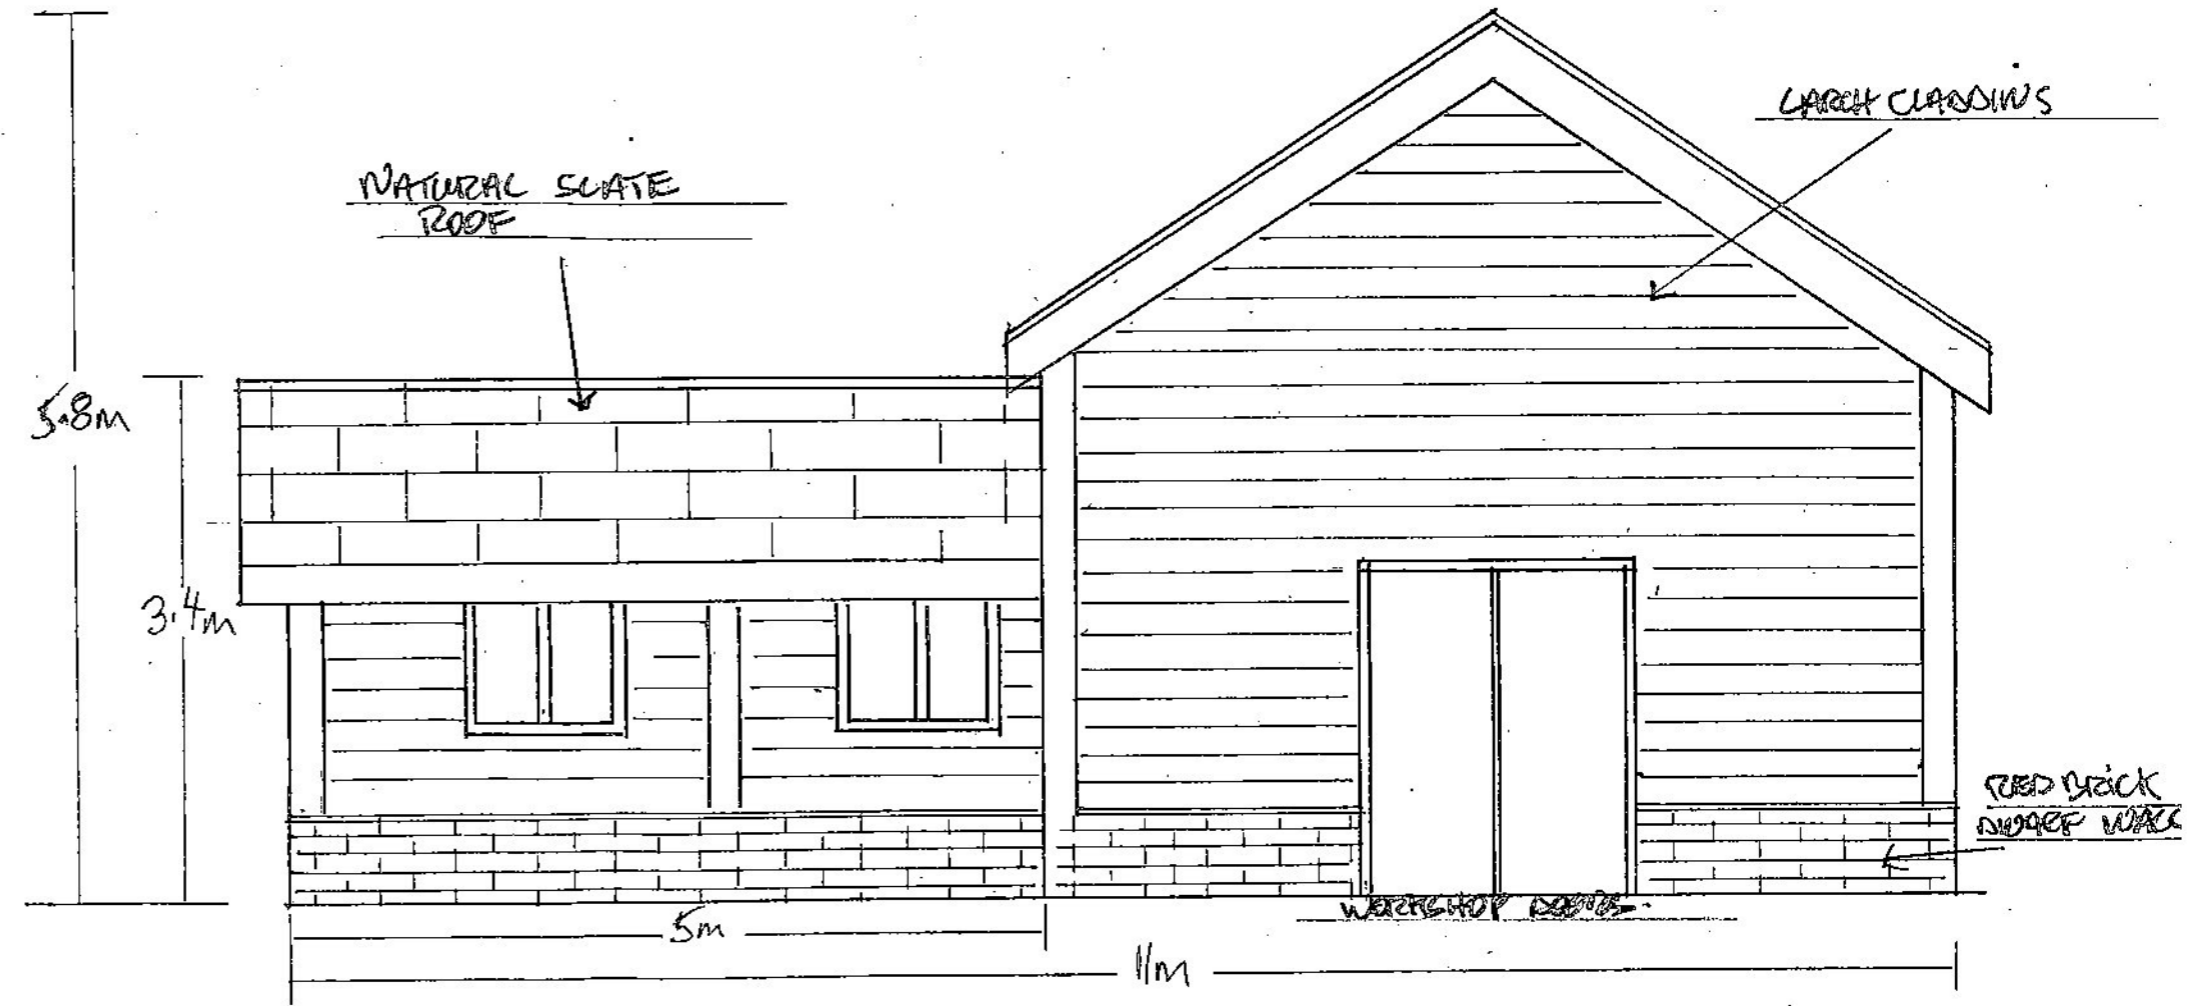

22 FEB 2021