
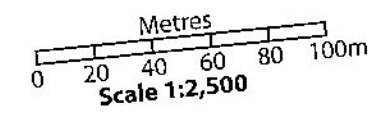
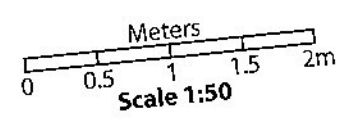


Ken Bounden
PP 0939882901

EXISTING EAST ELEVATION

SCALE 1:50

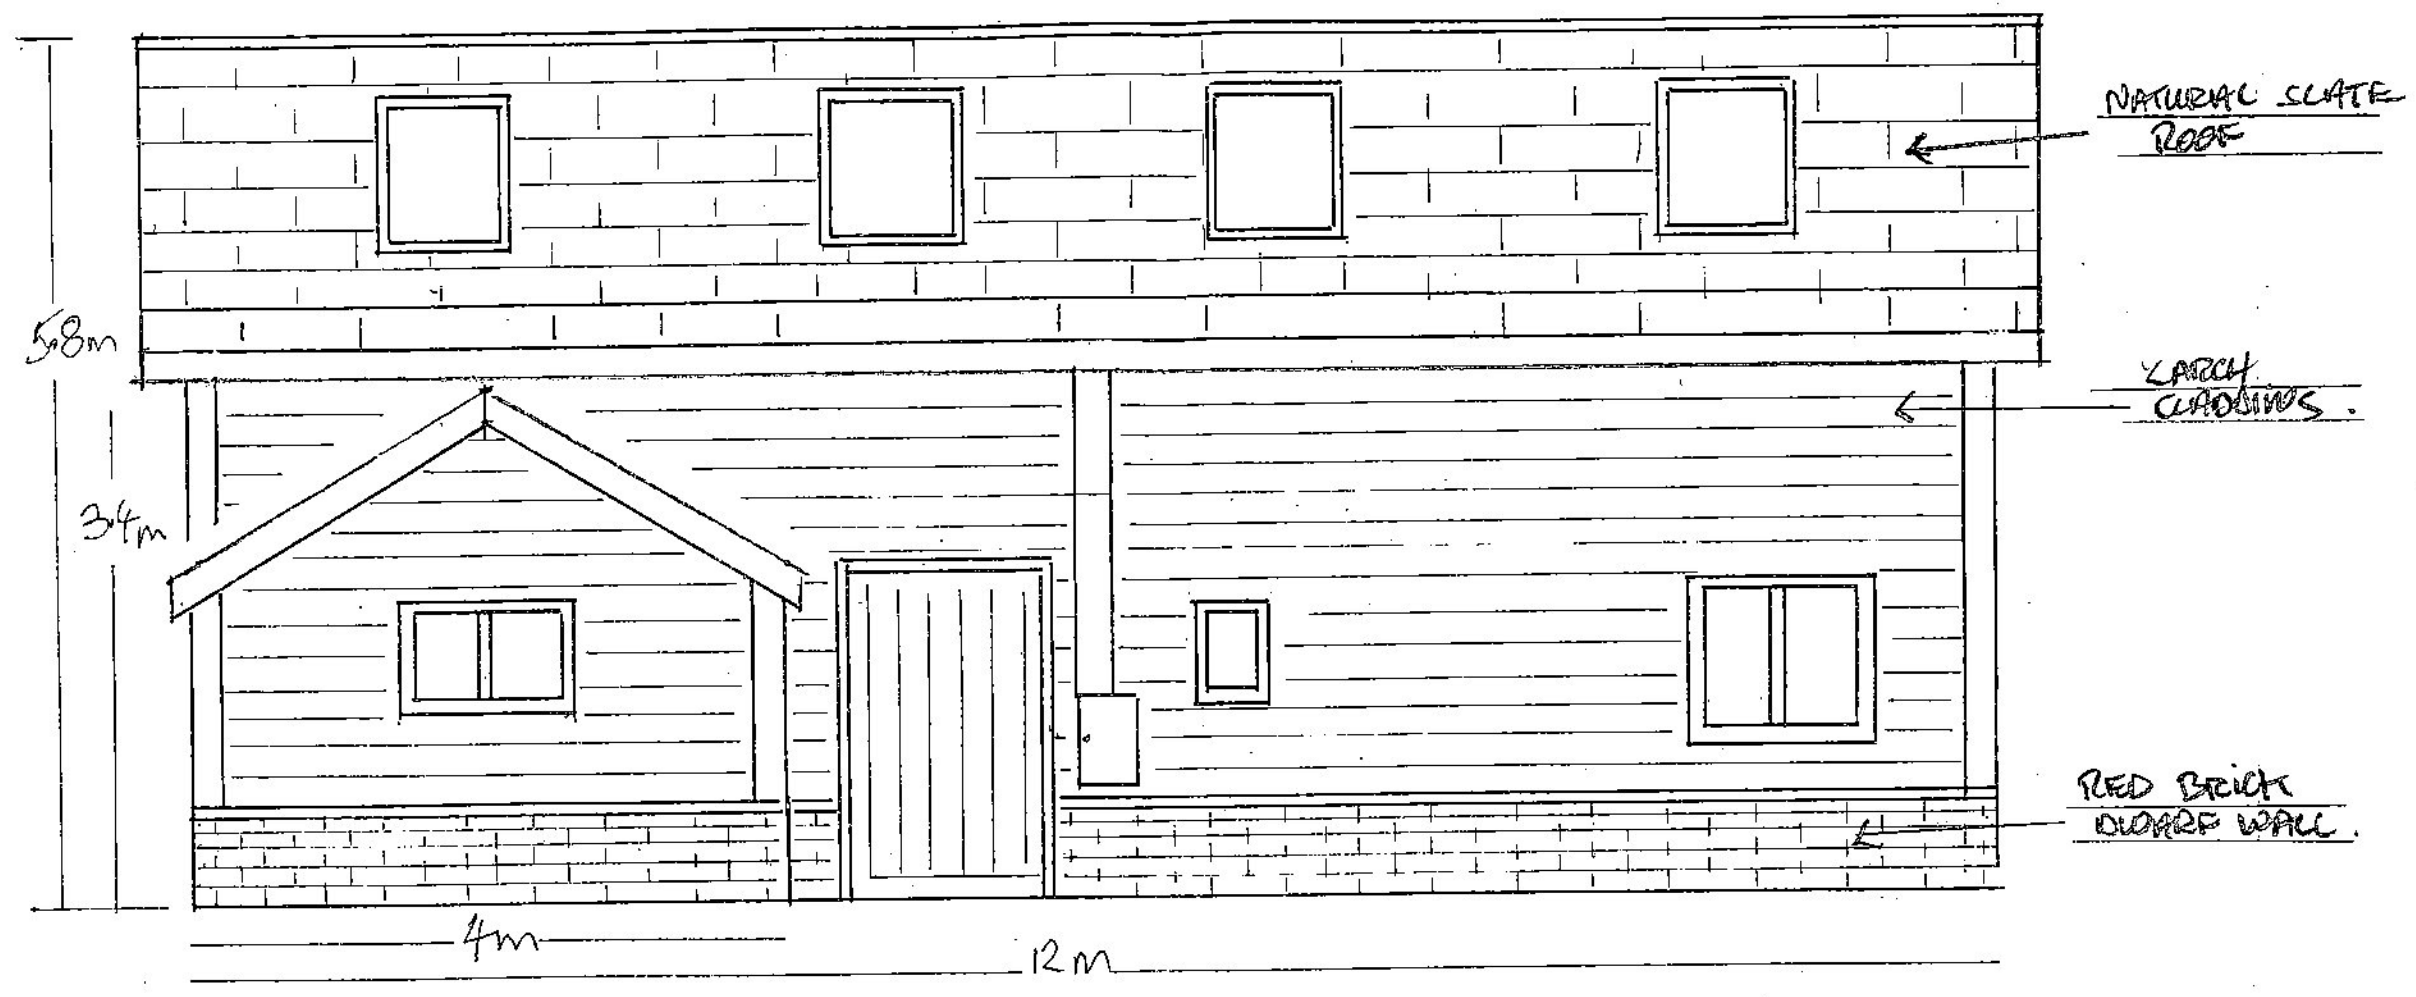

22 FEB 2021