

 


Pen Gaender  
PP099882901

 

EXISTING SOUTH ELEVATION

SCALE 1:50

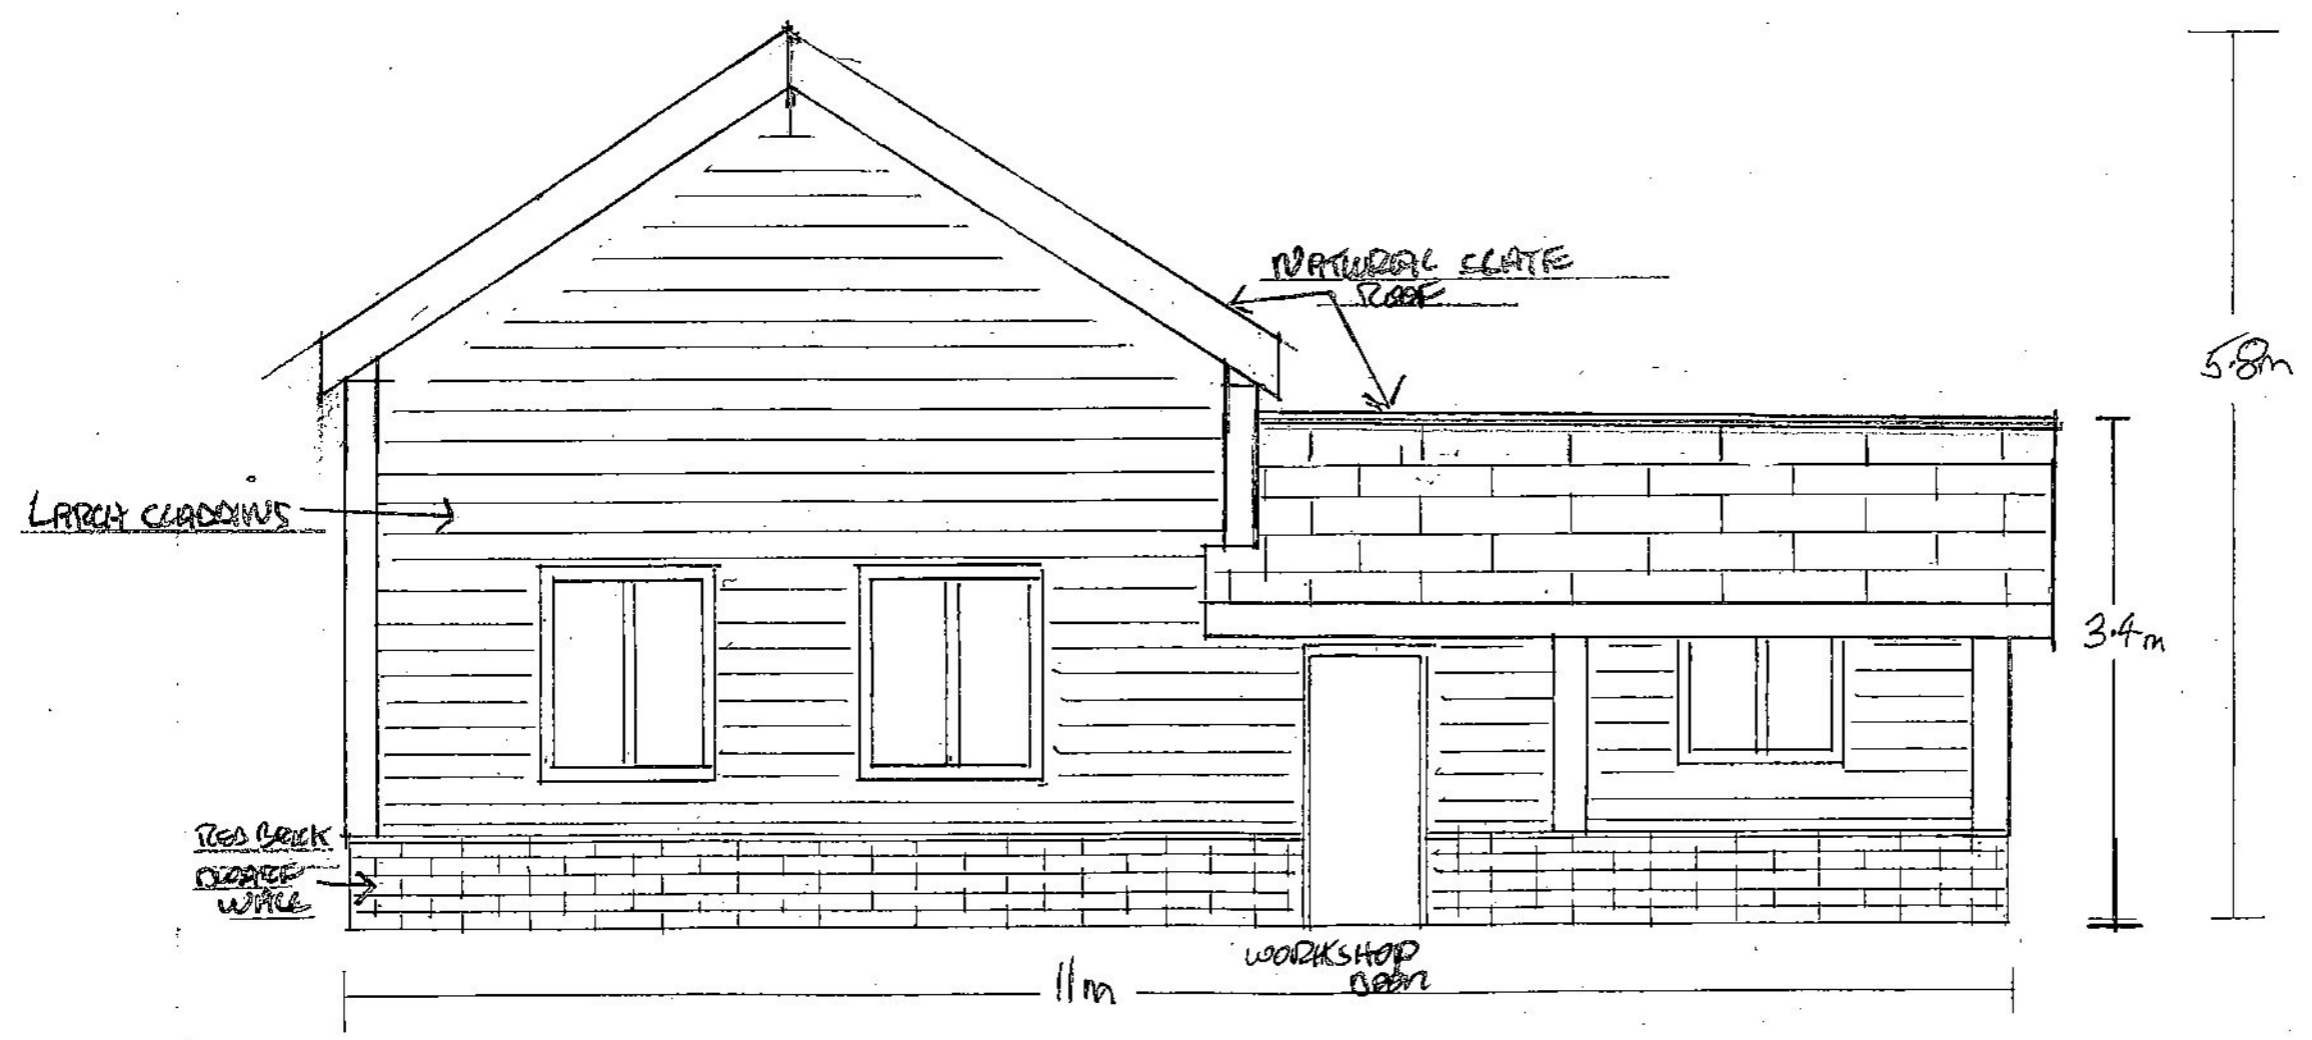

22 FEB 2021