

 


Pen Bounder
PP 0939882901

 

Proposed South Elevation

SCALE 1:50

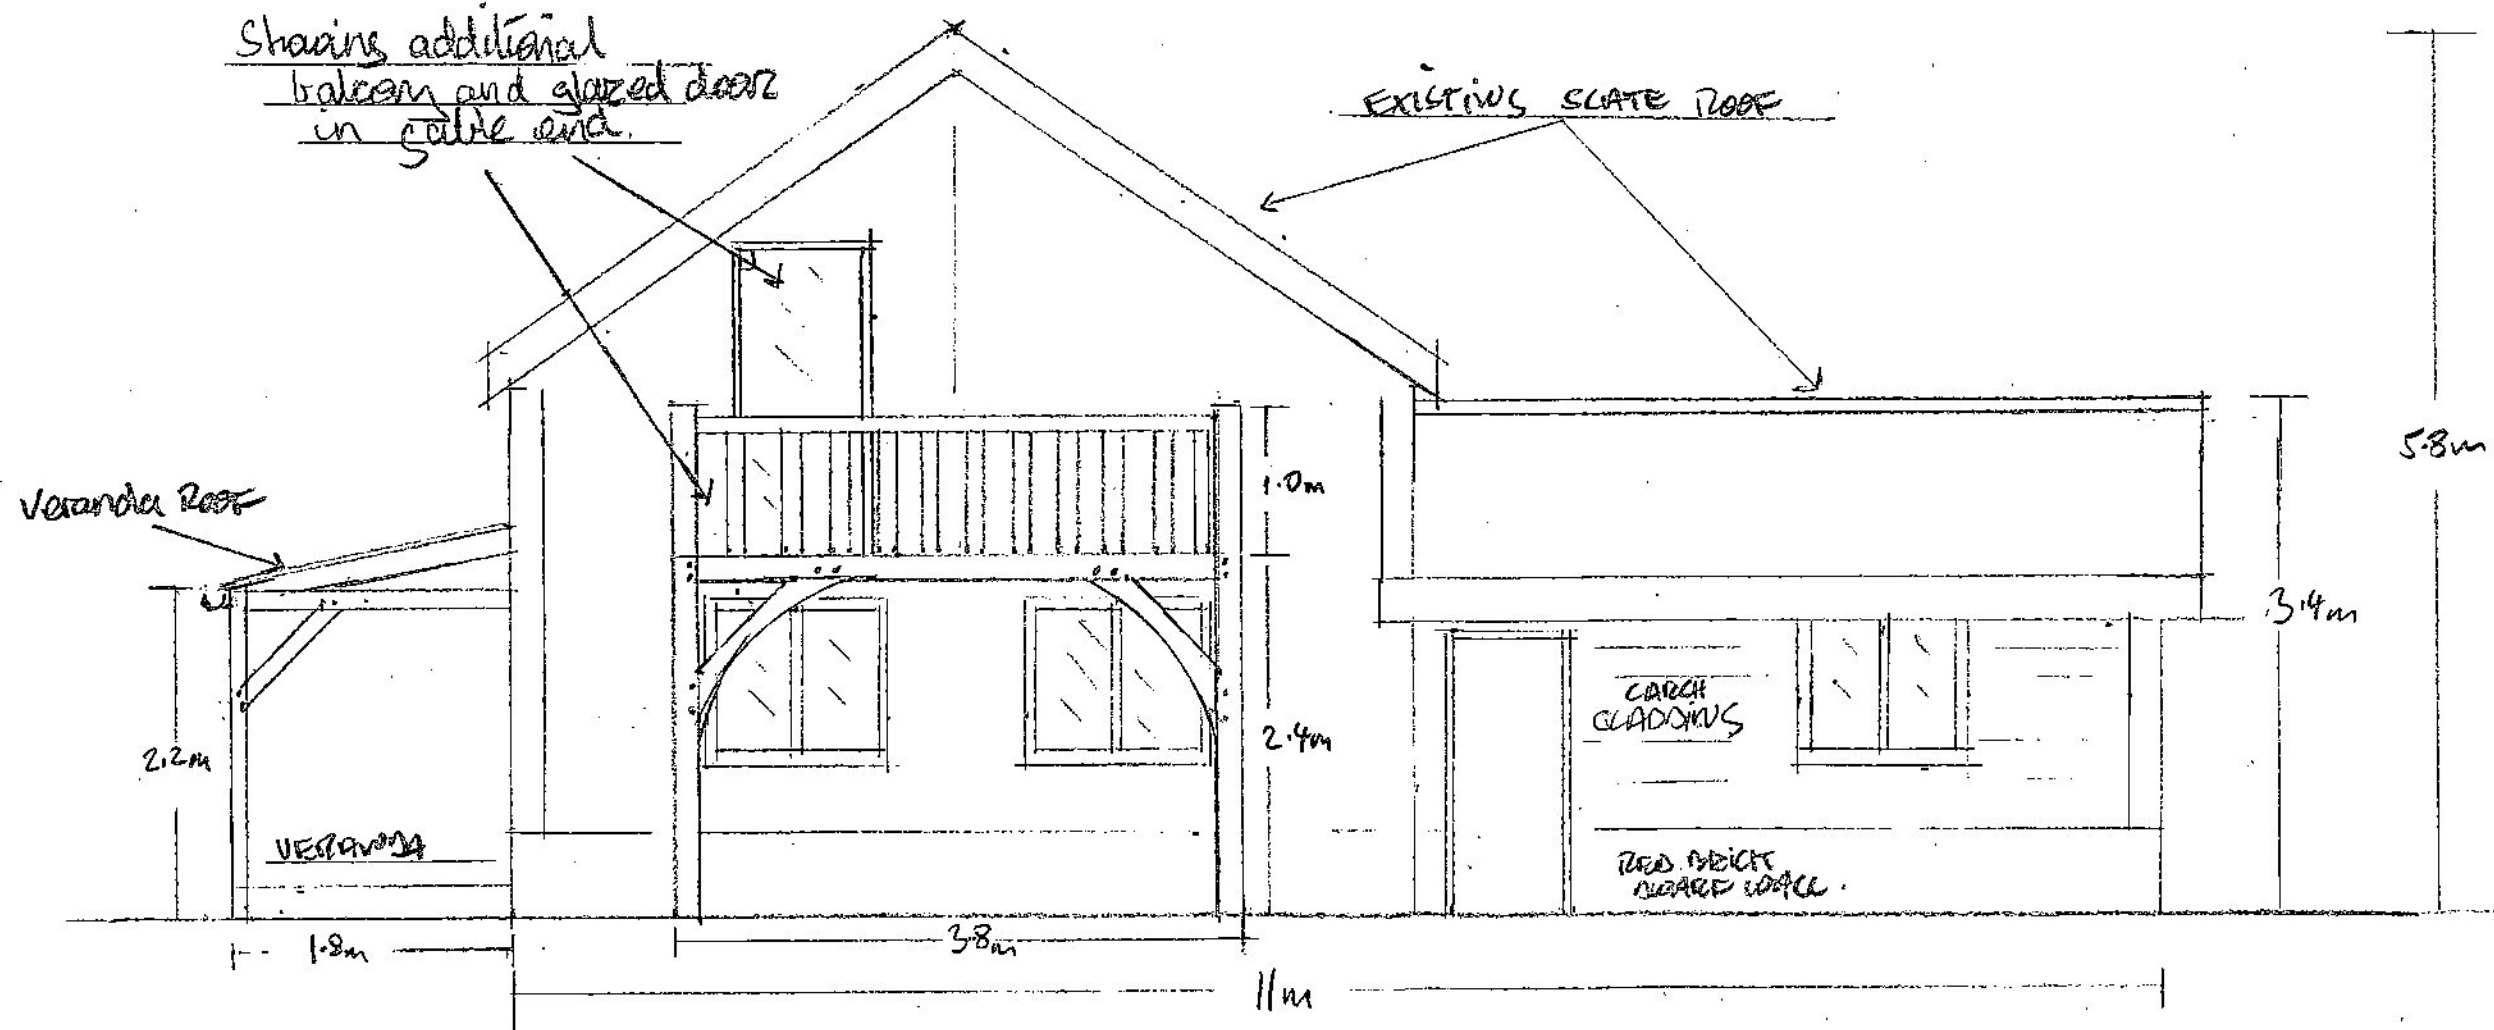

22 FEB 2021