


Ren Bounder
PP0939882901

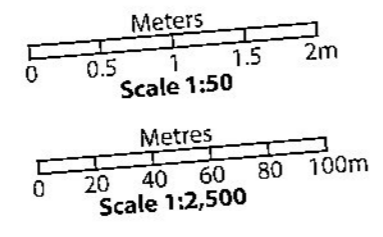

Proposed EAST ELEVATION

SCALE 1:50

EXISTING SKYLIGHTS


EXISTING SLATE ROOF

EXISTING CARPET CLADDING

Additional
Douglas Fir
Balcony

Additional
balcony / fire escape
Douglas Fir

RED BRICK SQUARE WALL

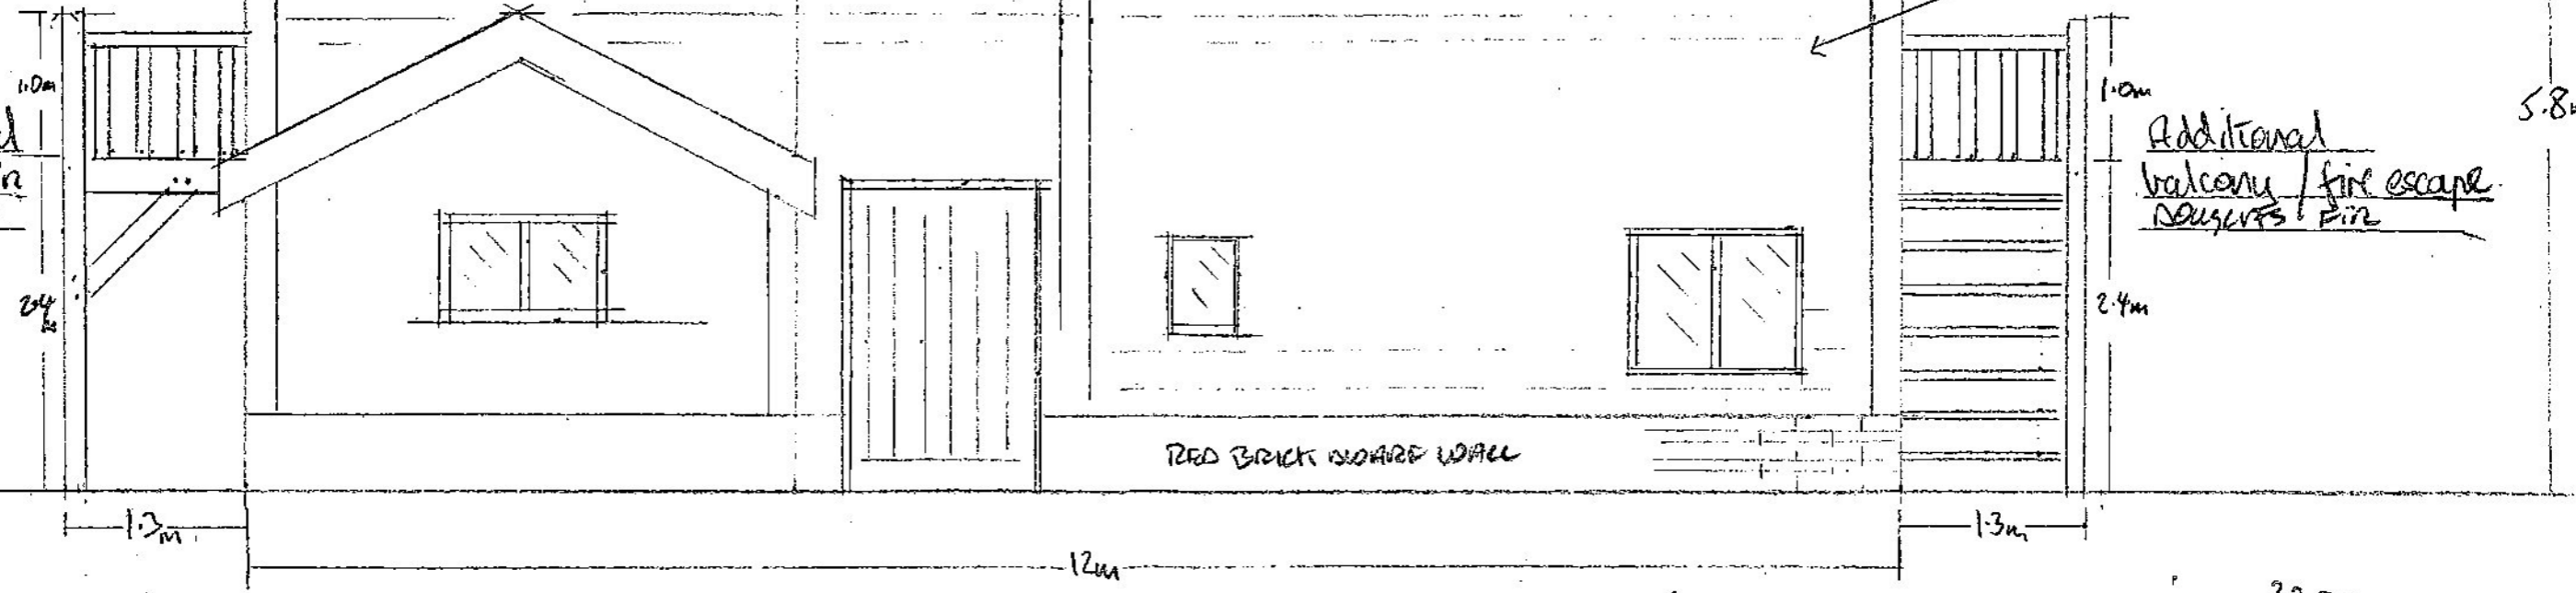

22 FEB 2021