




EXISTING GROUND FLOOR PLAN 1:50

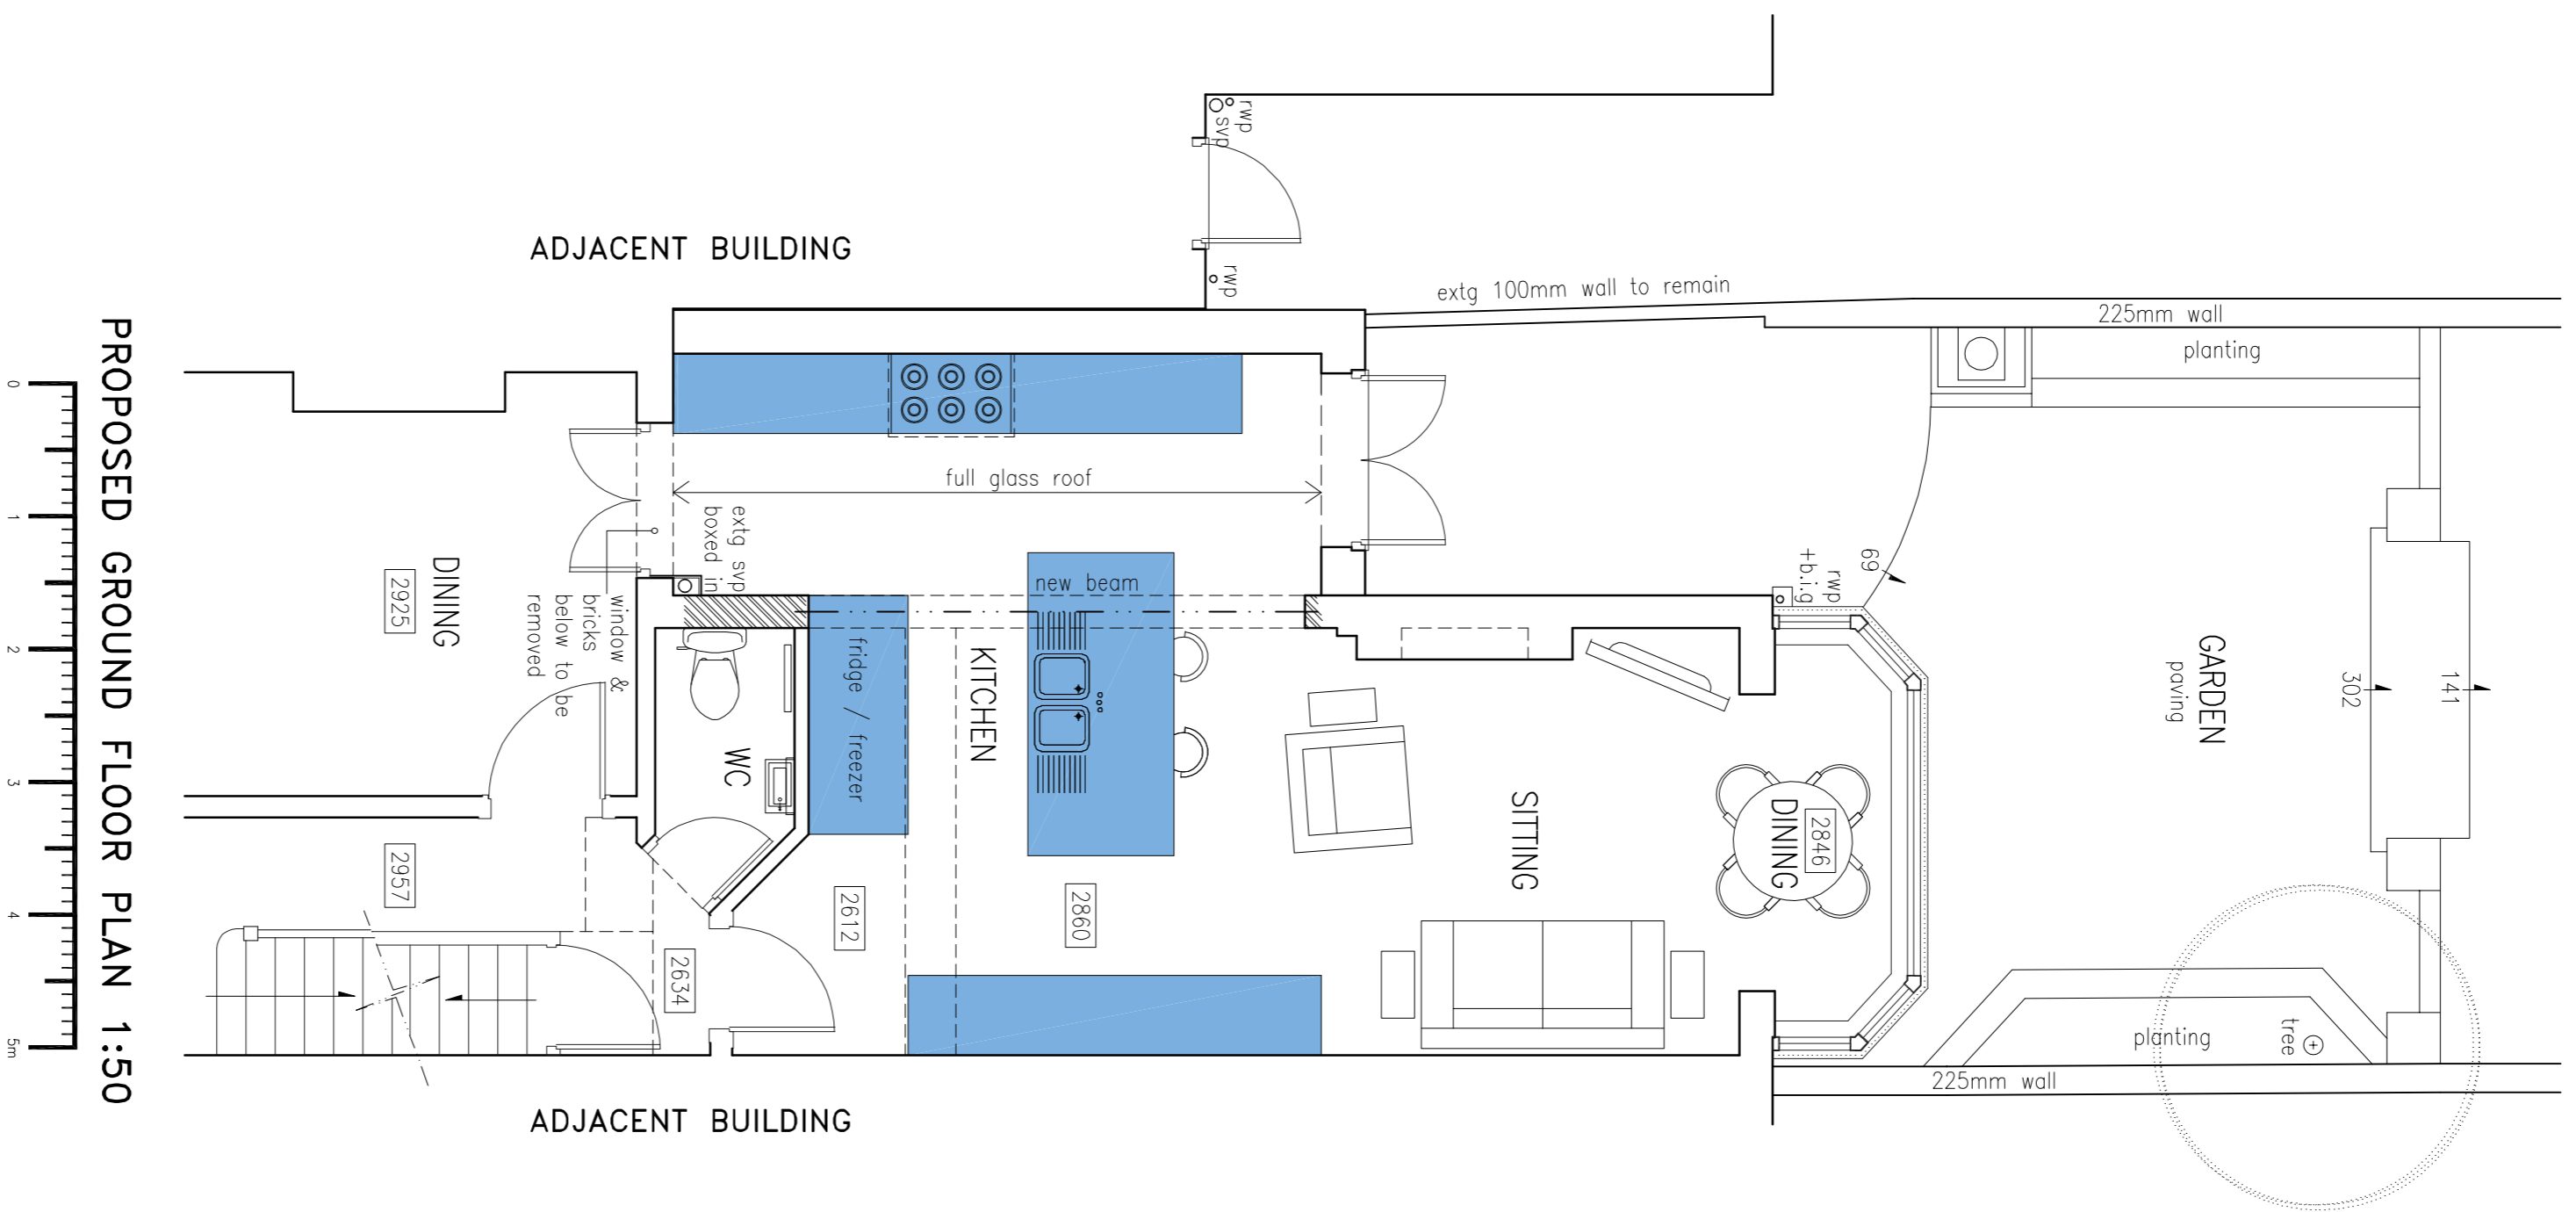


PROPOSED GROUND FLOOR PLAN 1:50

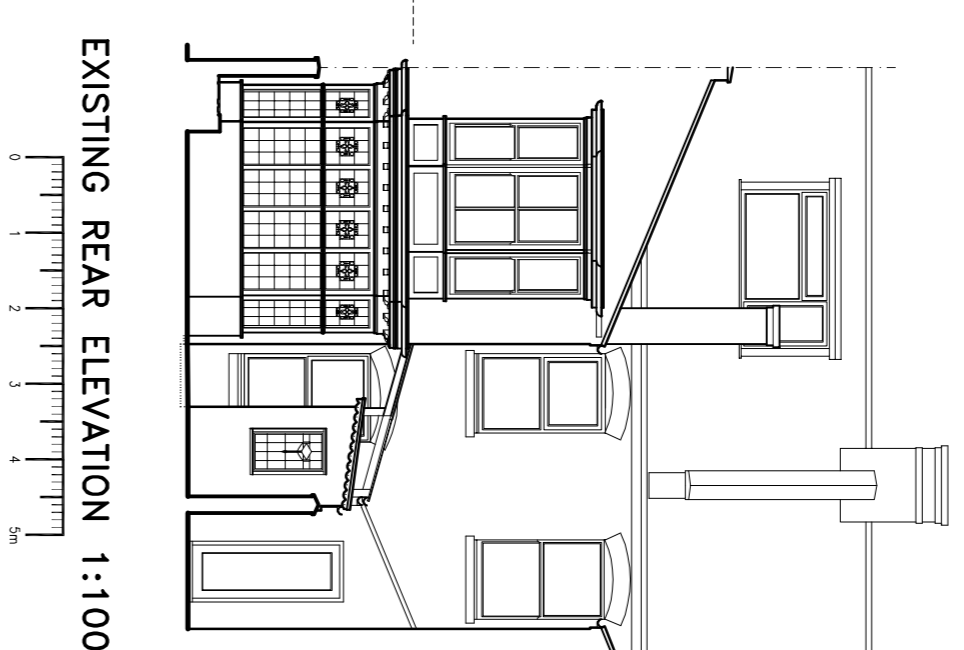


EXISTING REAR ELEVATION 1:100

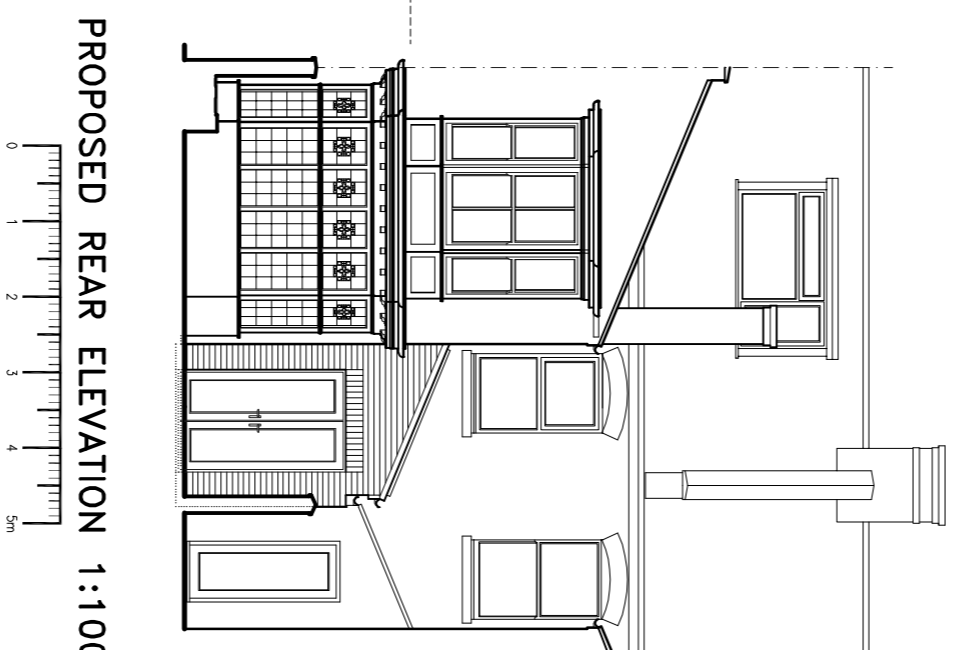

PROPOSED REAR ELEVATION 1:100

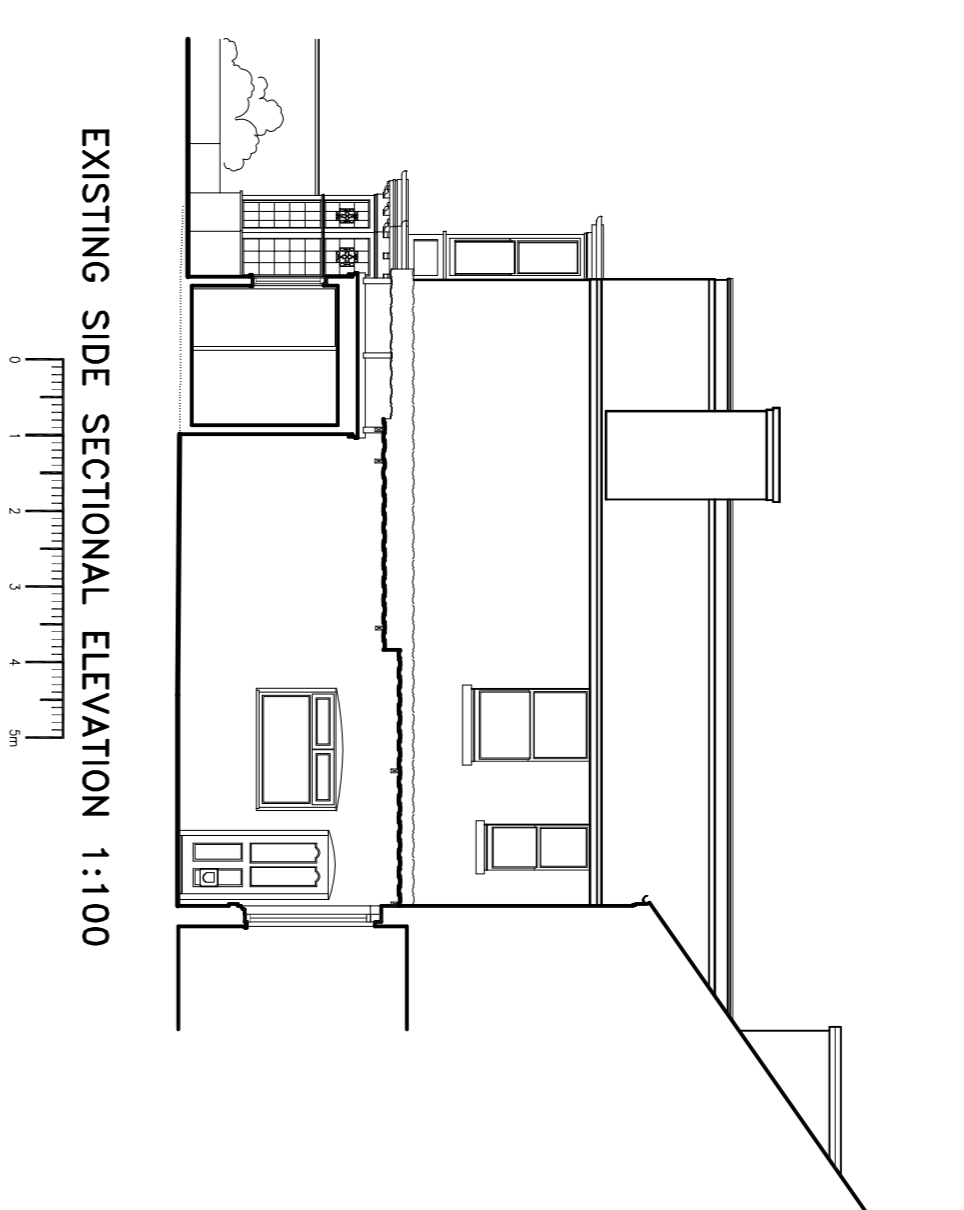

EXISTING SIDE SECTIONAL ELEVATION 1:100

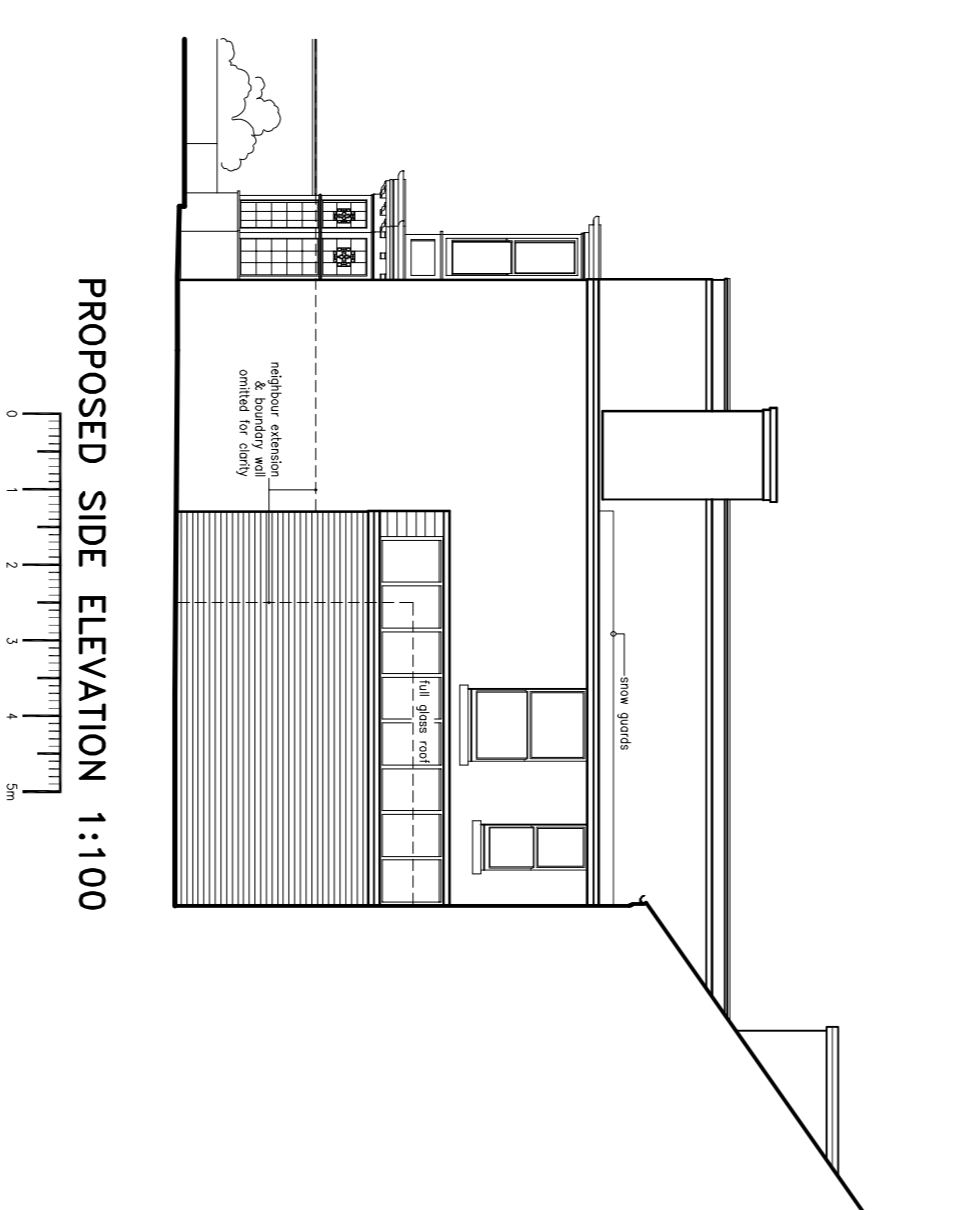

PROPOSED SIDE SECTIONAL ELEVATION 1:100

**GENERAL NOTES**

1. Do not scale from this drawing.
2. All dimensions shall be checked on site and any discrepancies verified.
3. This drawing is the sole copyright of Brophy Riex & Partners Chartered Architects and no part may be reproduced without the written consent of the architect.
4. Client to coordinate with construction team and obtain records of all work completed during construction.

Scale and date added	C	12.11.20
Original revision, fully drawn and added	A	10.11.20
Revisions:	Issue:	Date:
Drawn By: MM	Scale: AS SHOWN	Date: OCT 2020
<b>Brophy Riex &amp; Partners</b> CHARTERED ARCHITECTS 4th FLOOR, 50 RUGBY ROAD, LEAMINGTON SPA, CV32 6DG TEL: 0121-507-1618 FAX: 0121-507-1177 e-mail: info@brprohryriex.co.uk		
PROJECT: <b>ANNA WILLIAMS</b> <b>GEORGE MESZAROS</b>		
JOB: <b>50 RUGBY ROAD</b> <b>LEAMINGTON SPA</b> <b>CV32 6DG</b>		
DRAWING: <b>PROPOSED PLAN</b> <b>&amp; ELEVATIONS</b>		
Job No: 3432	Dwg No: 01	Issue: C