


EXISTING ELEVATIONS
SCALE 1:00




SOUTH ELEVATION



WEST ELEVATION

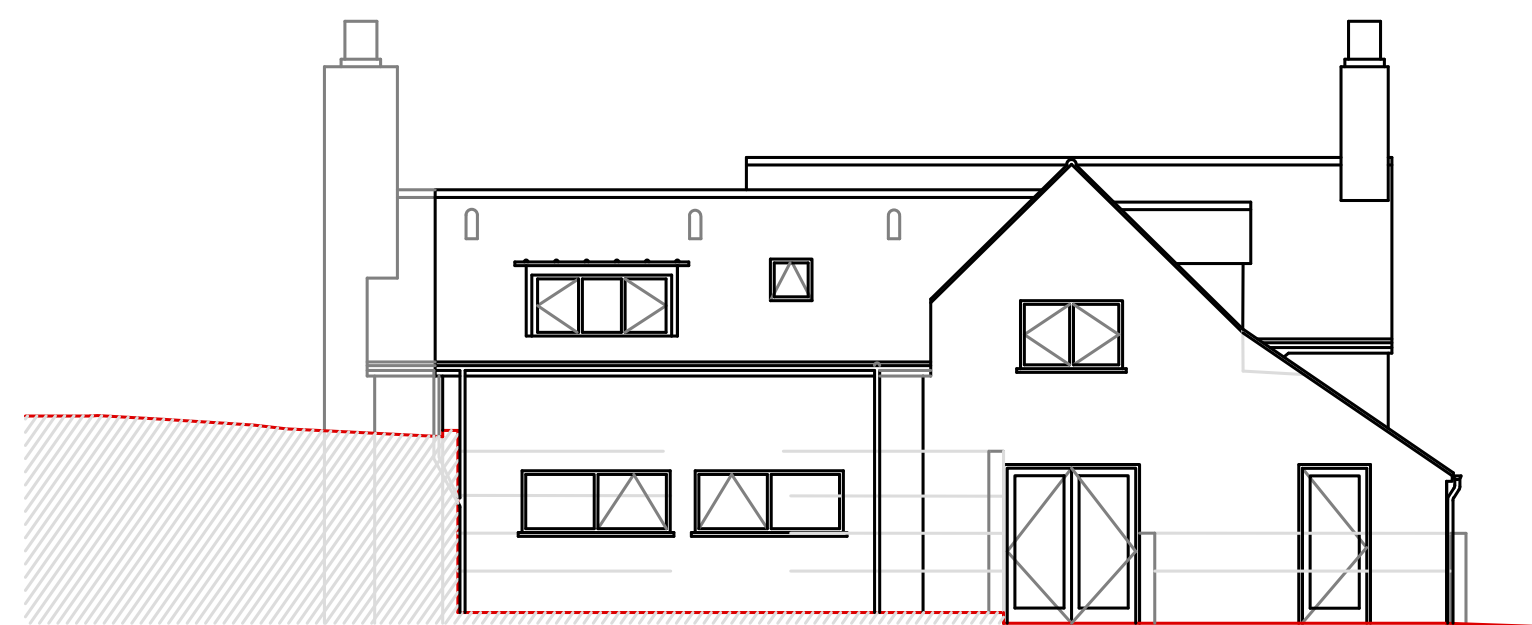

NORTH ELEVATION

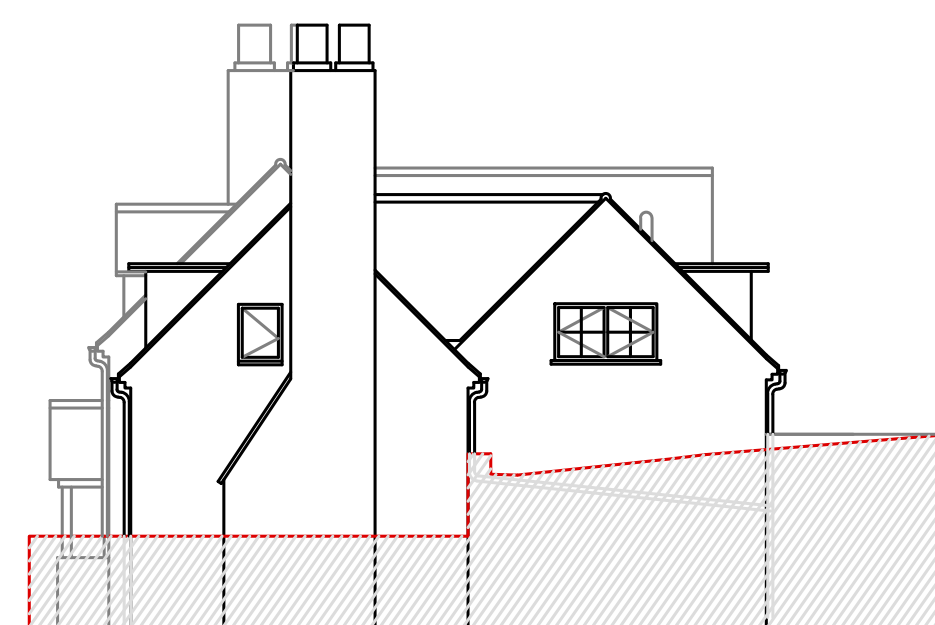

EAST ELEVATION


LOCATION/BLOCK PLAN KEY

- PROPERTY BOUNDARY
- MAIN DWELLING




Rev	Date	By	Amendments
A	21/01/2021	TH	FLOOR PLANS & ELEVATIONS UPDATED

EXISTING FLOOR PLANS
SCALE 1:50




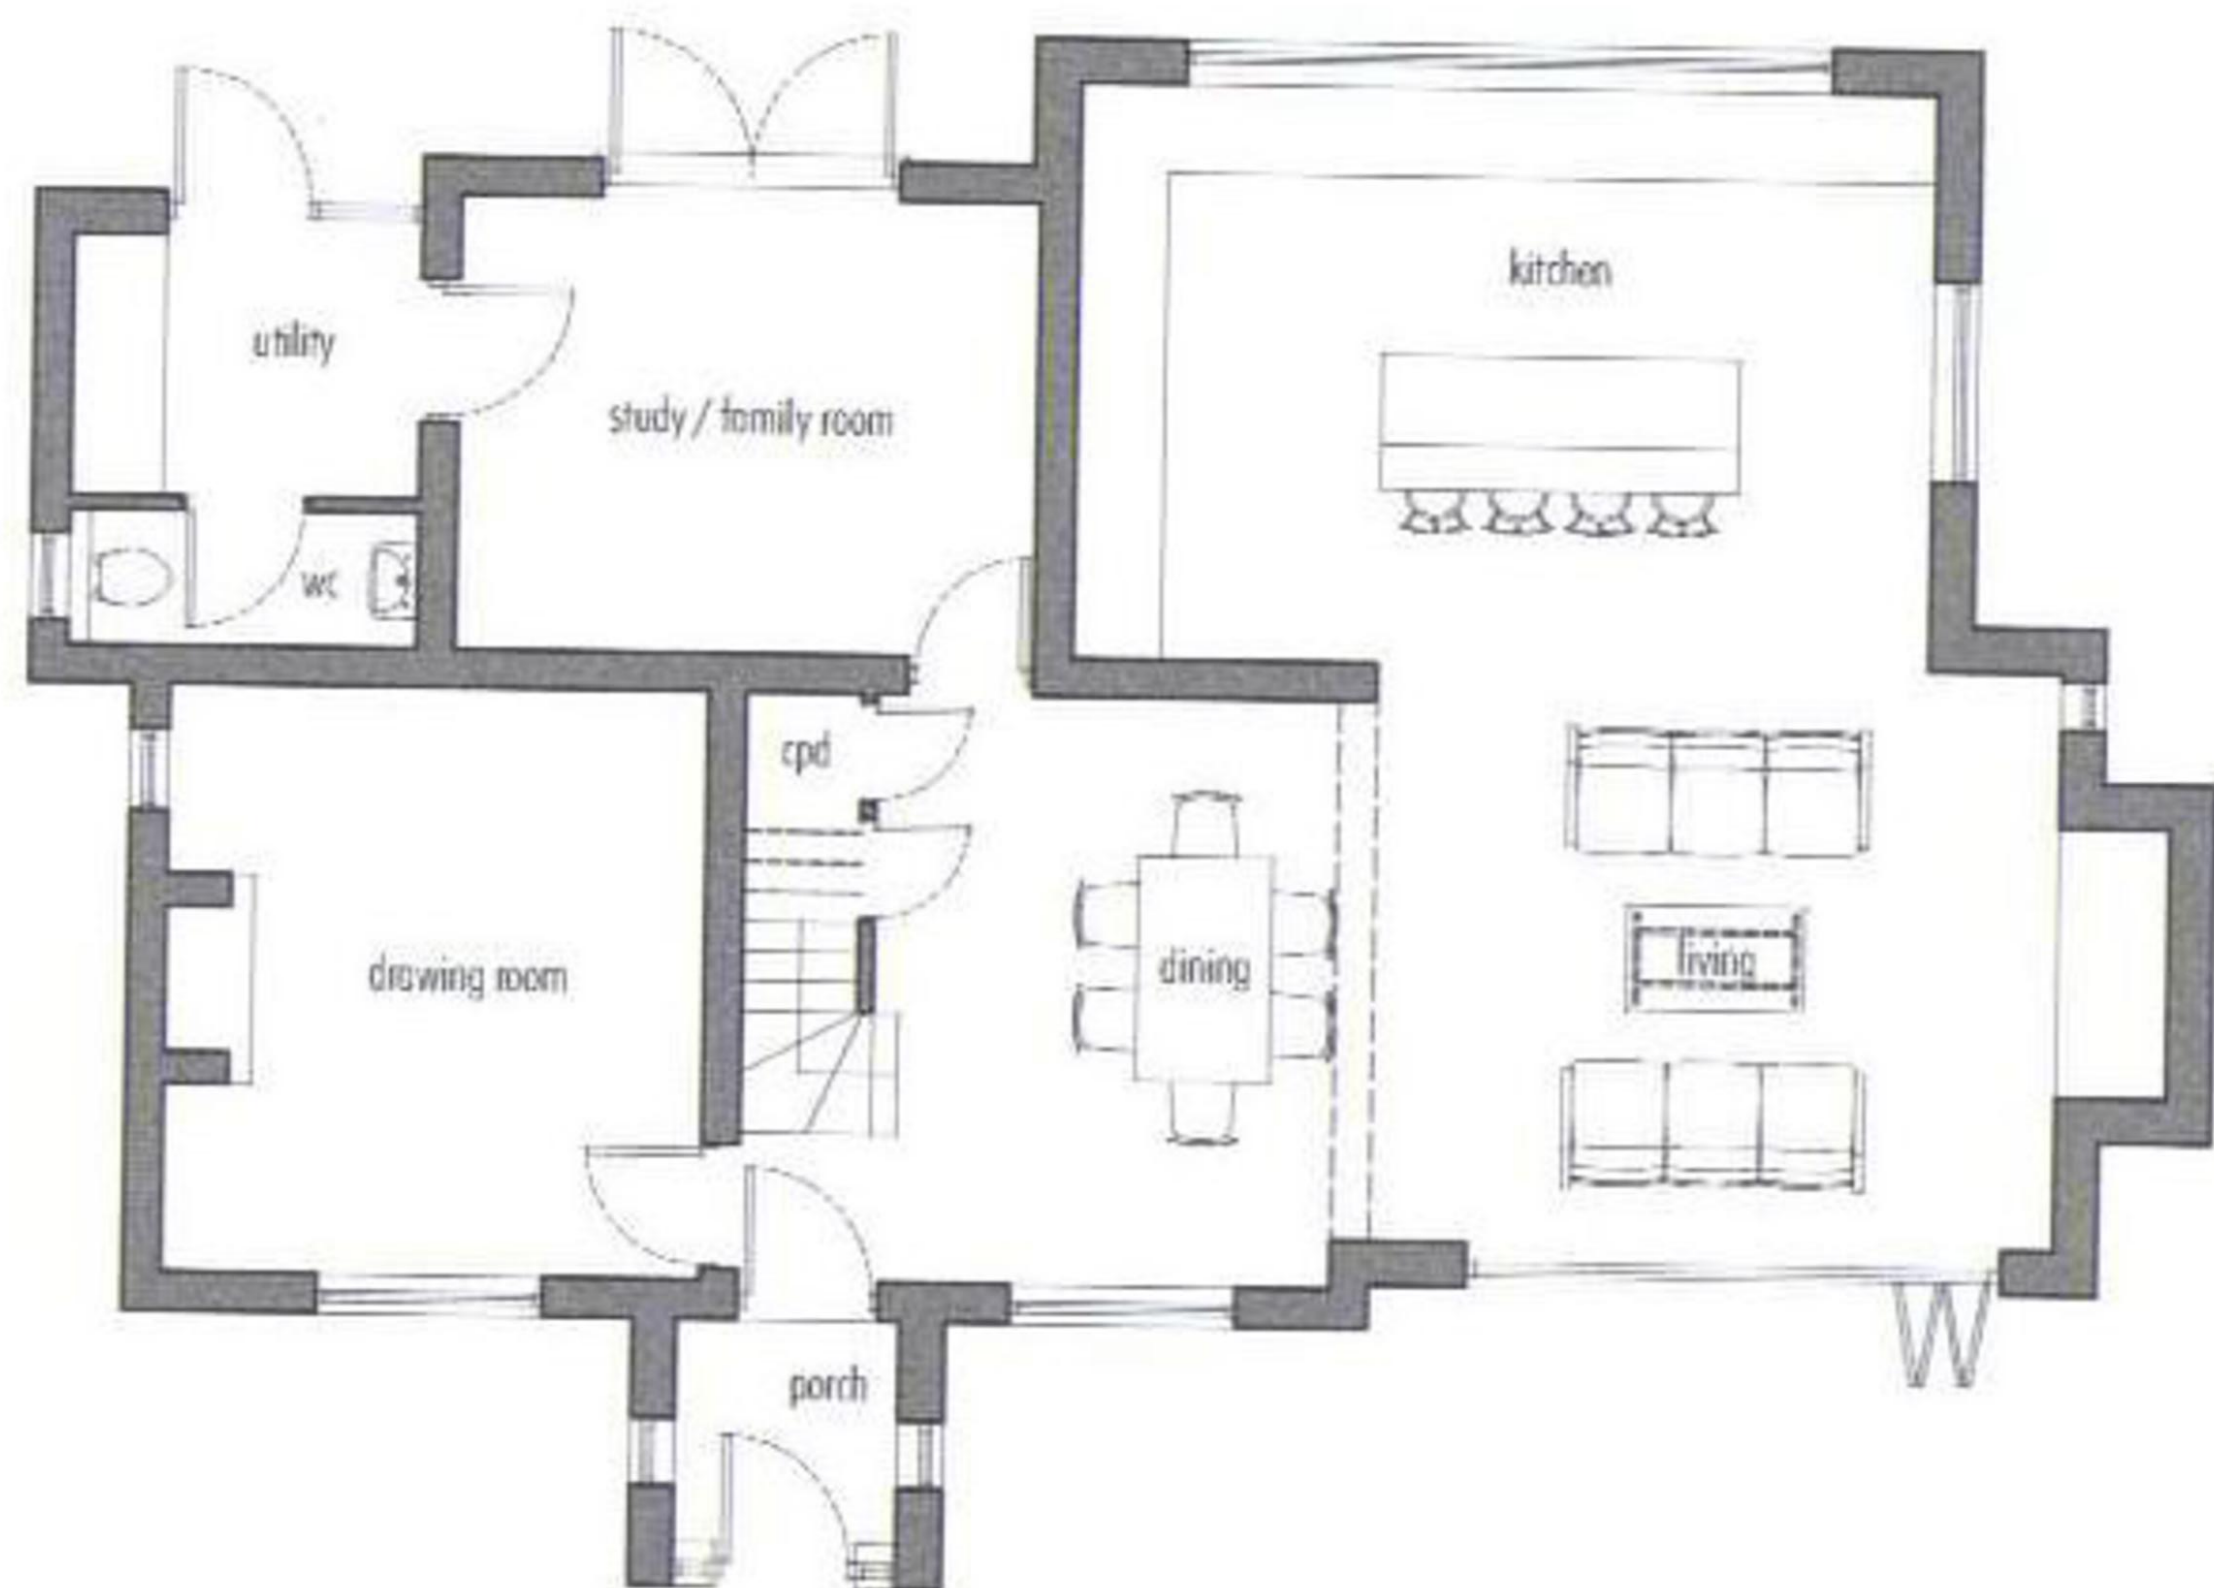


GROUND FLOOR PLAN

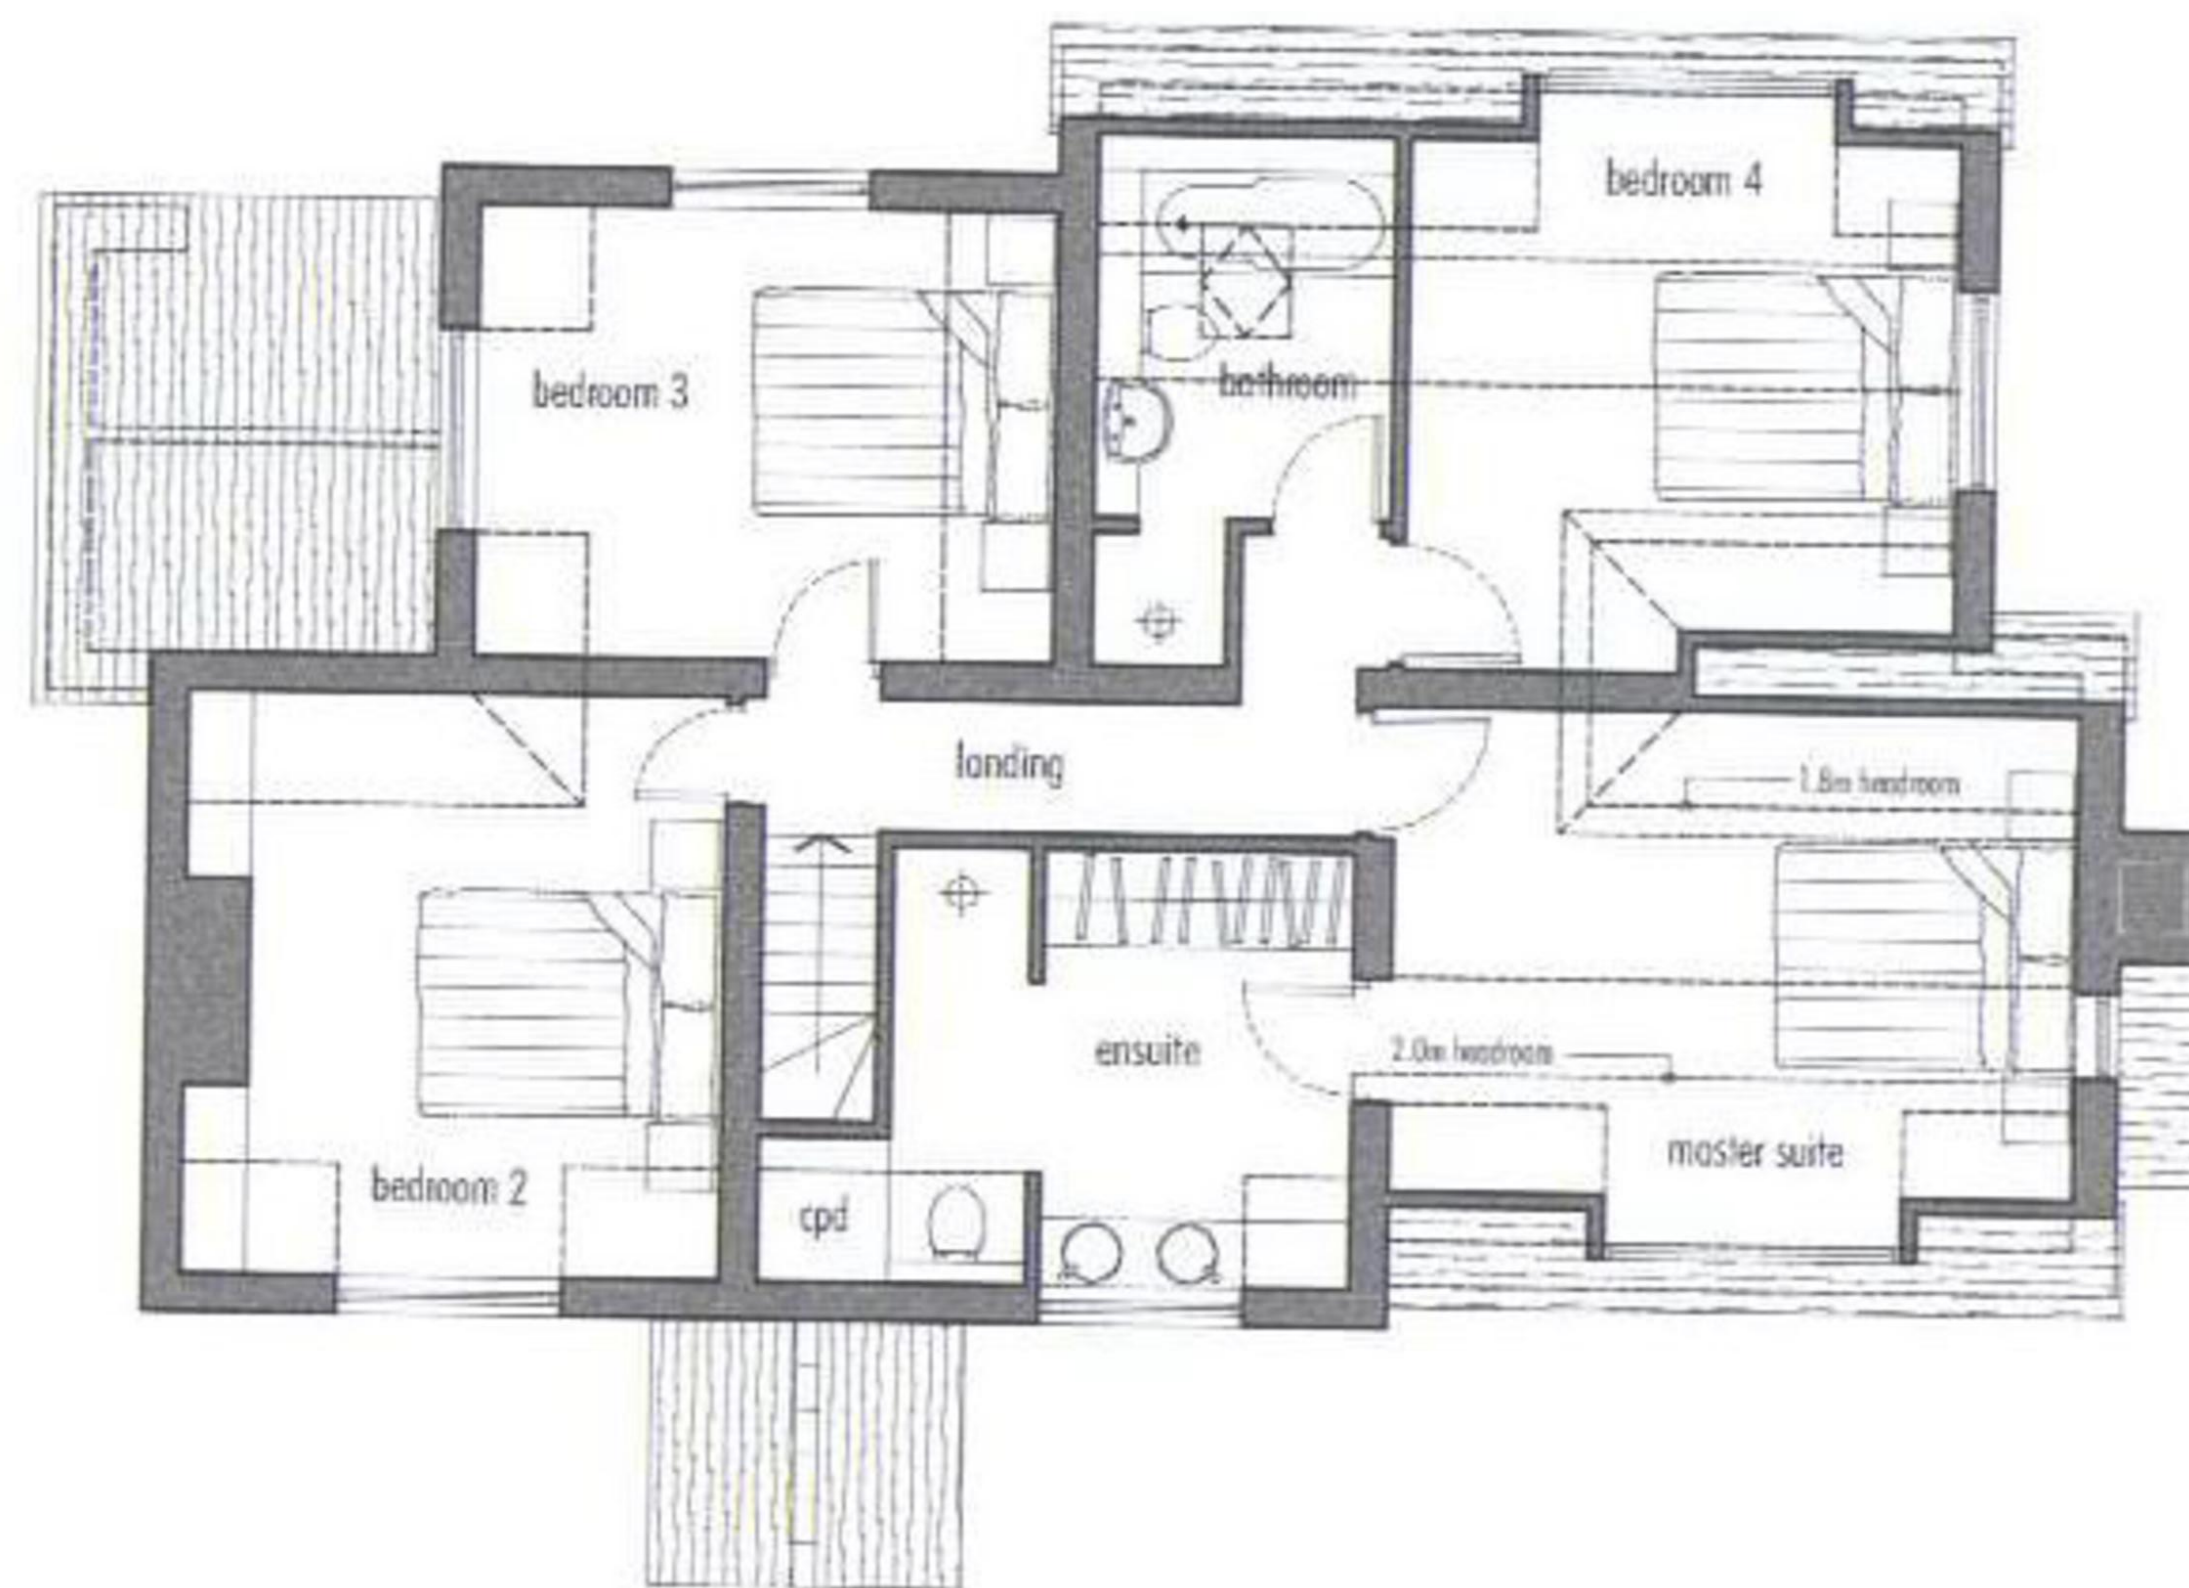

FIRST FLOOR PLAN

LOCATION PLAN
SCALE 1:1250

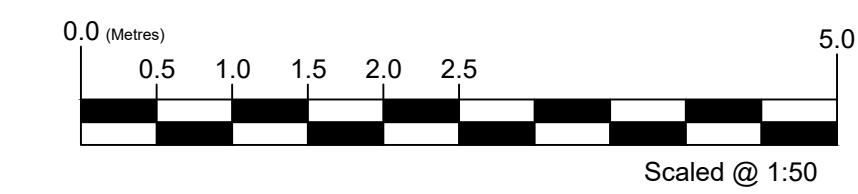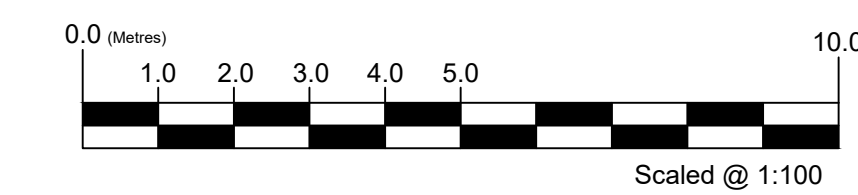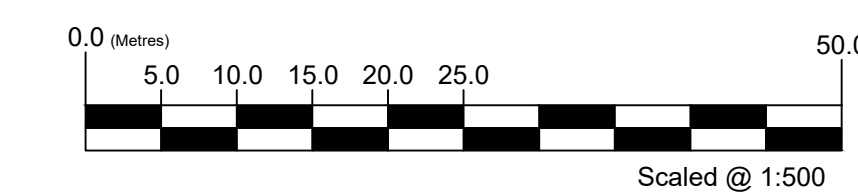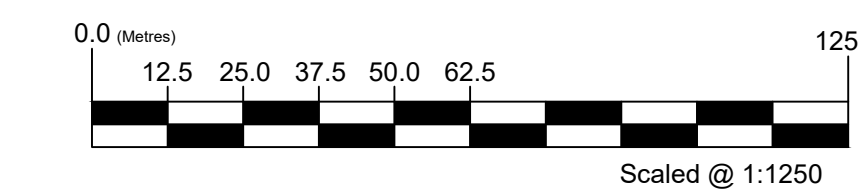

Andrews Eades

Chartered Surveyors

Building Surveying • Quantity Surveying • Architectural Design
20 Cornmarket, Thame, Oxon, OX9 2BL
Telephone: 01844 261222 Fax: 01844 261190
Web: www.andrews-eades.co.uk

Client
MR & MRS E CROFT BAKER

Job Title
6 EASINGTON LANE
LONG CRENDON
HP18 9EX

Drawing Title
EXISTING PLANS & ELEVATIONS
LOCATION AND BLOCK PLANS

Scale	Date	Drawn By
AS SHOWN	28/05/2020	TH
Dwg. No.	Job	Rev.
19-293	05	A