



EXISTING GROUND FLOOR

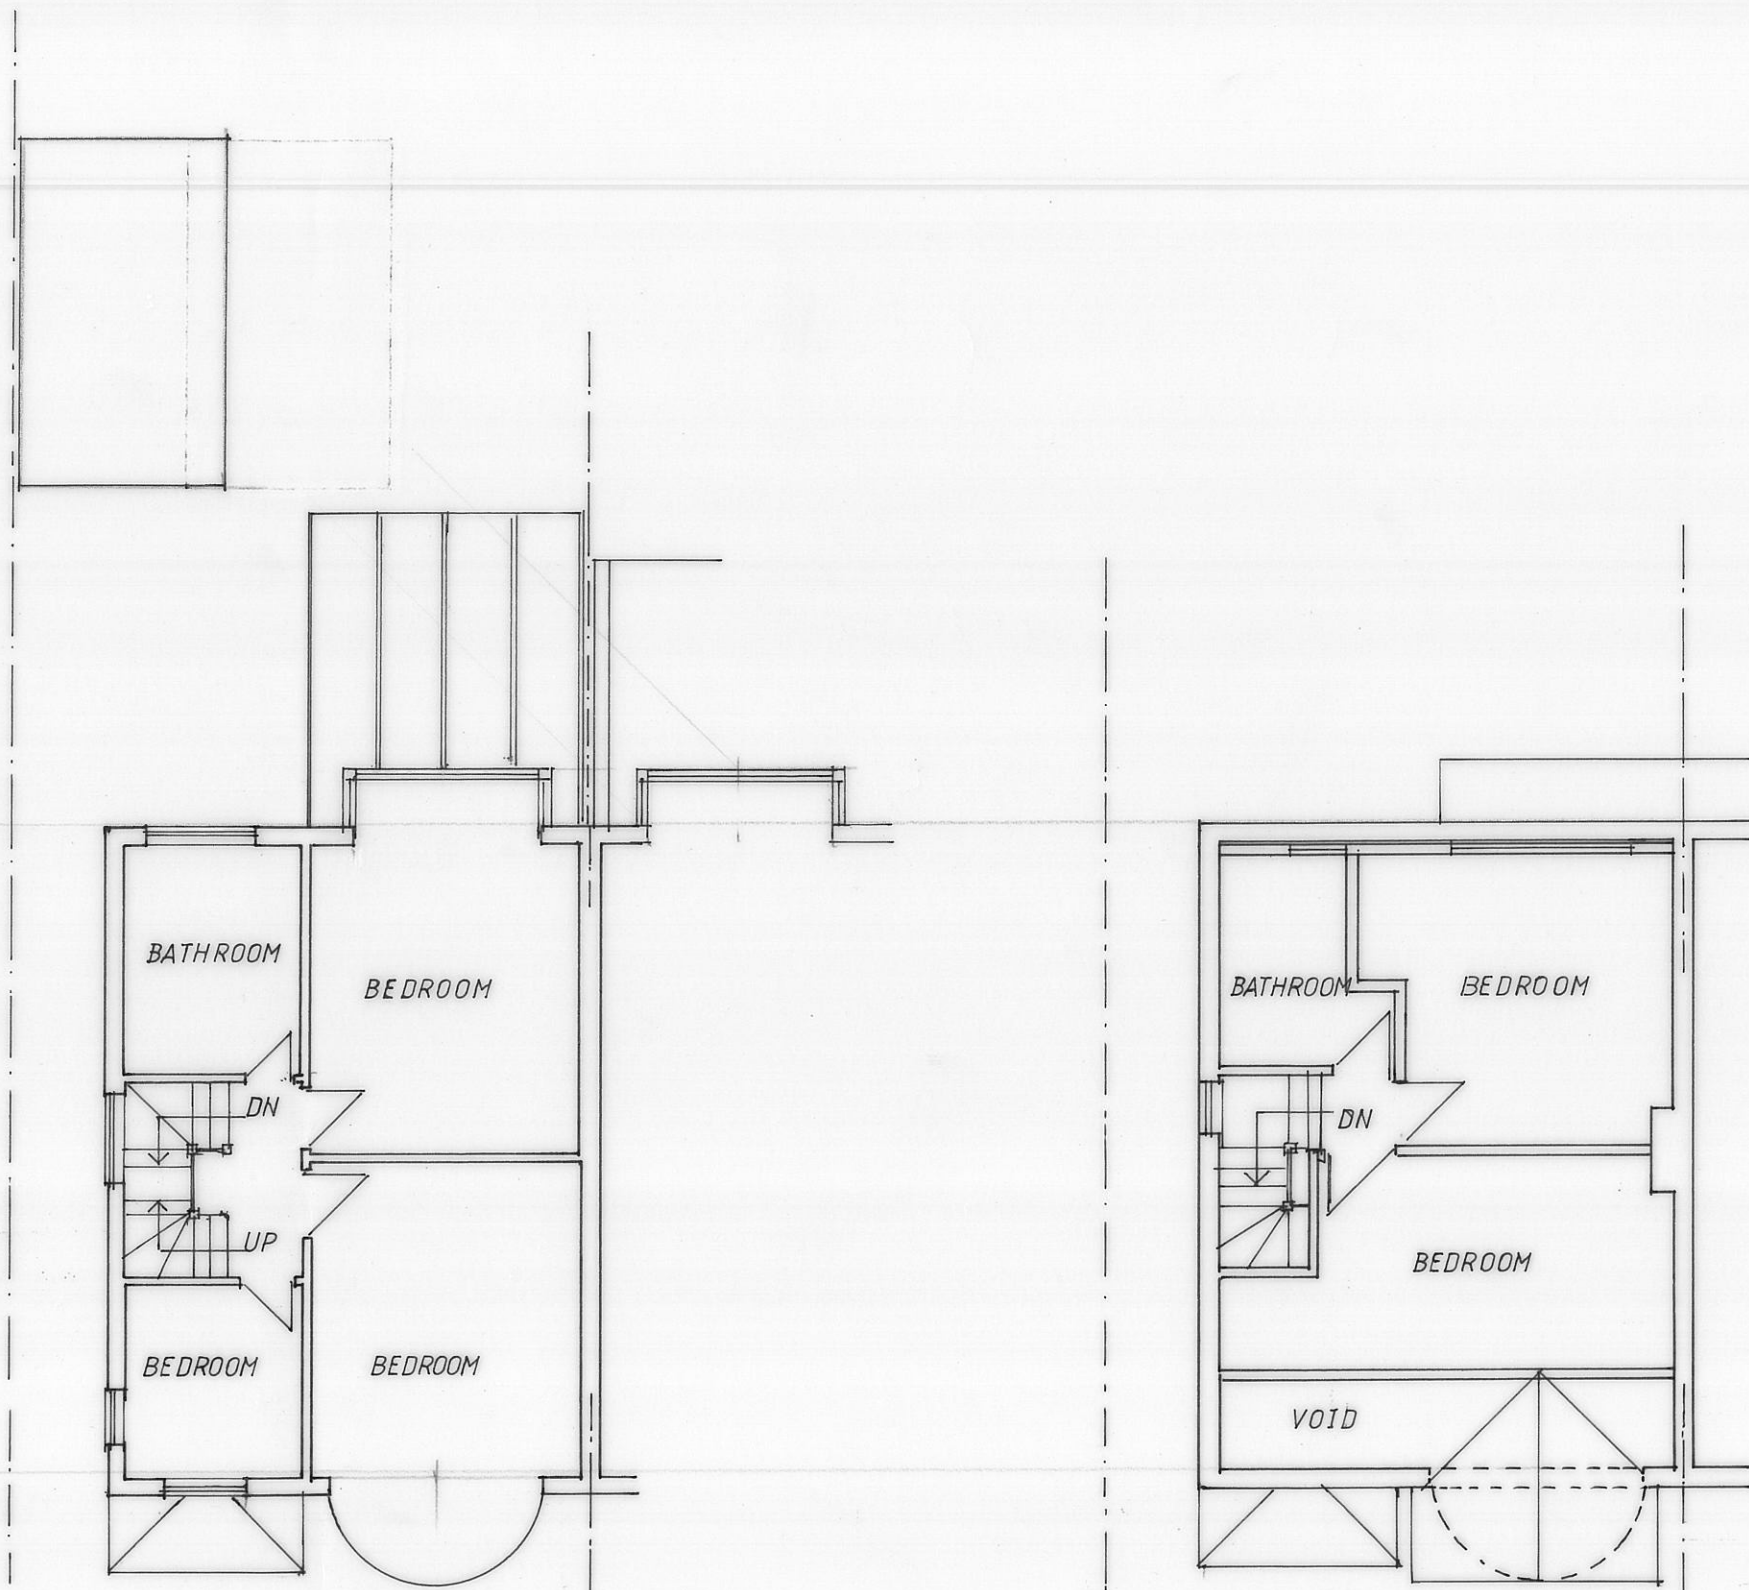

EXISTING FIRST FLOOR

EXISTING SECOND FLOOR

ALL DIMENSIONS TO BE CHECKED ON SITE.

 


Project 71 SOUTHFIELDS
HENDON, LONDON, NW4 4NA

Drawing Title
EXISTING FLOOR PLANS

Scale 1:100 Drawn KS
Date DEC 2020 Checked

Drawing No.
KS/2021/01

Drawing No. Revision

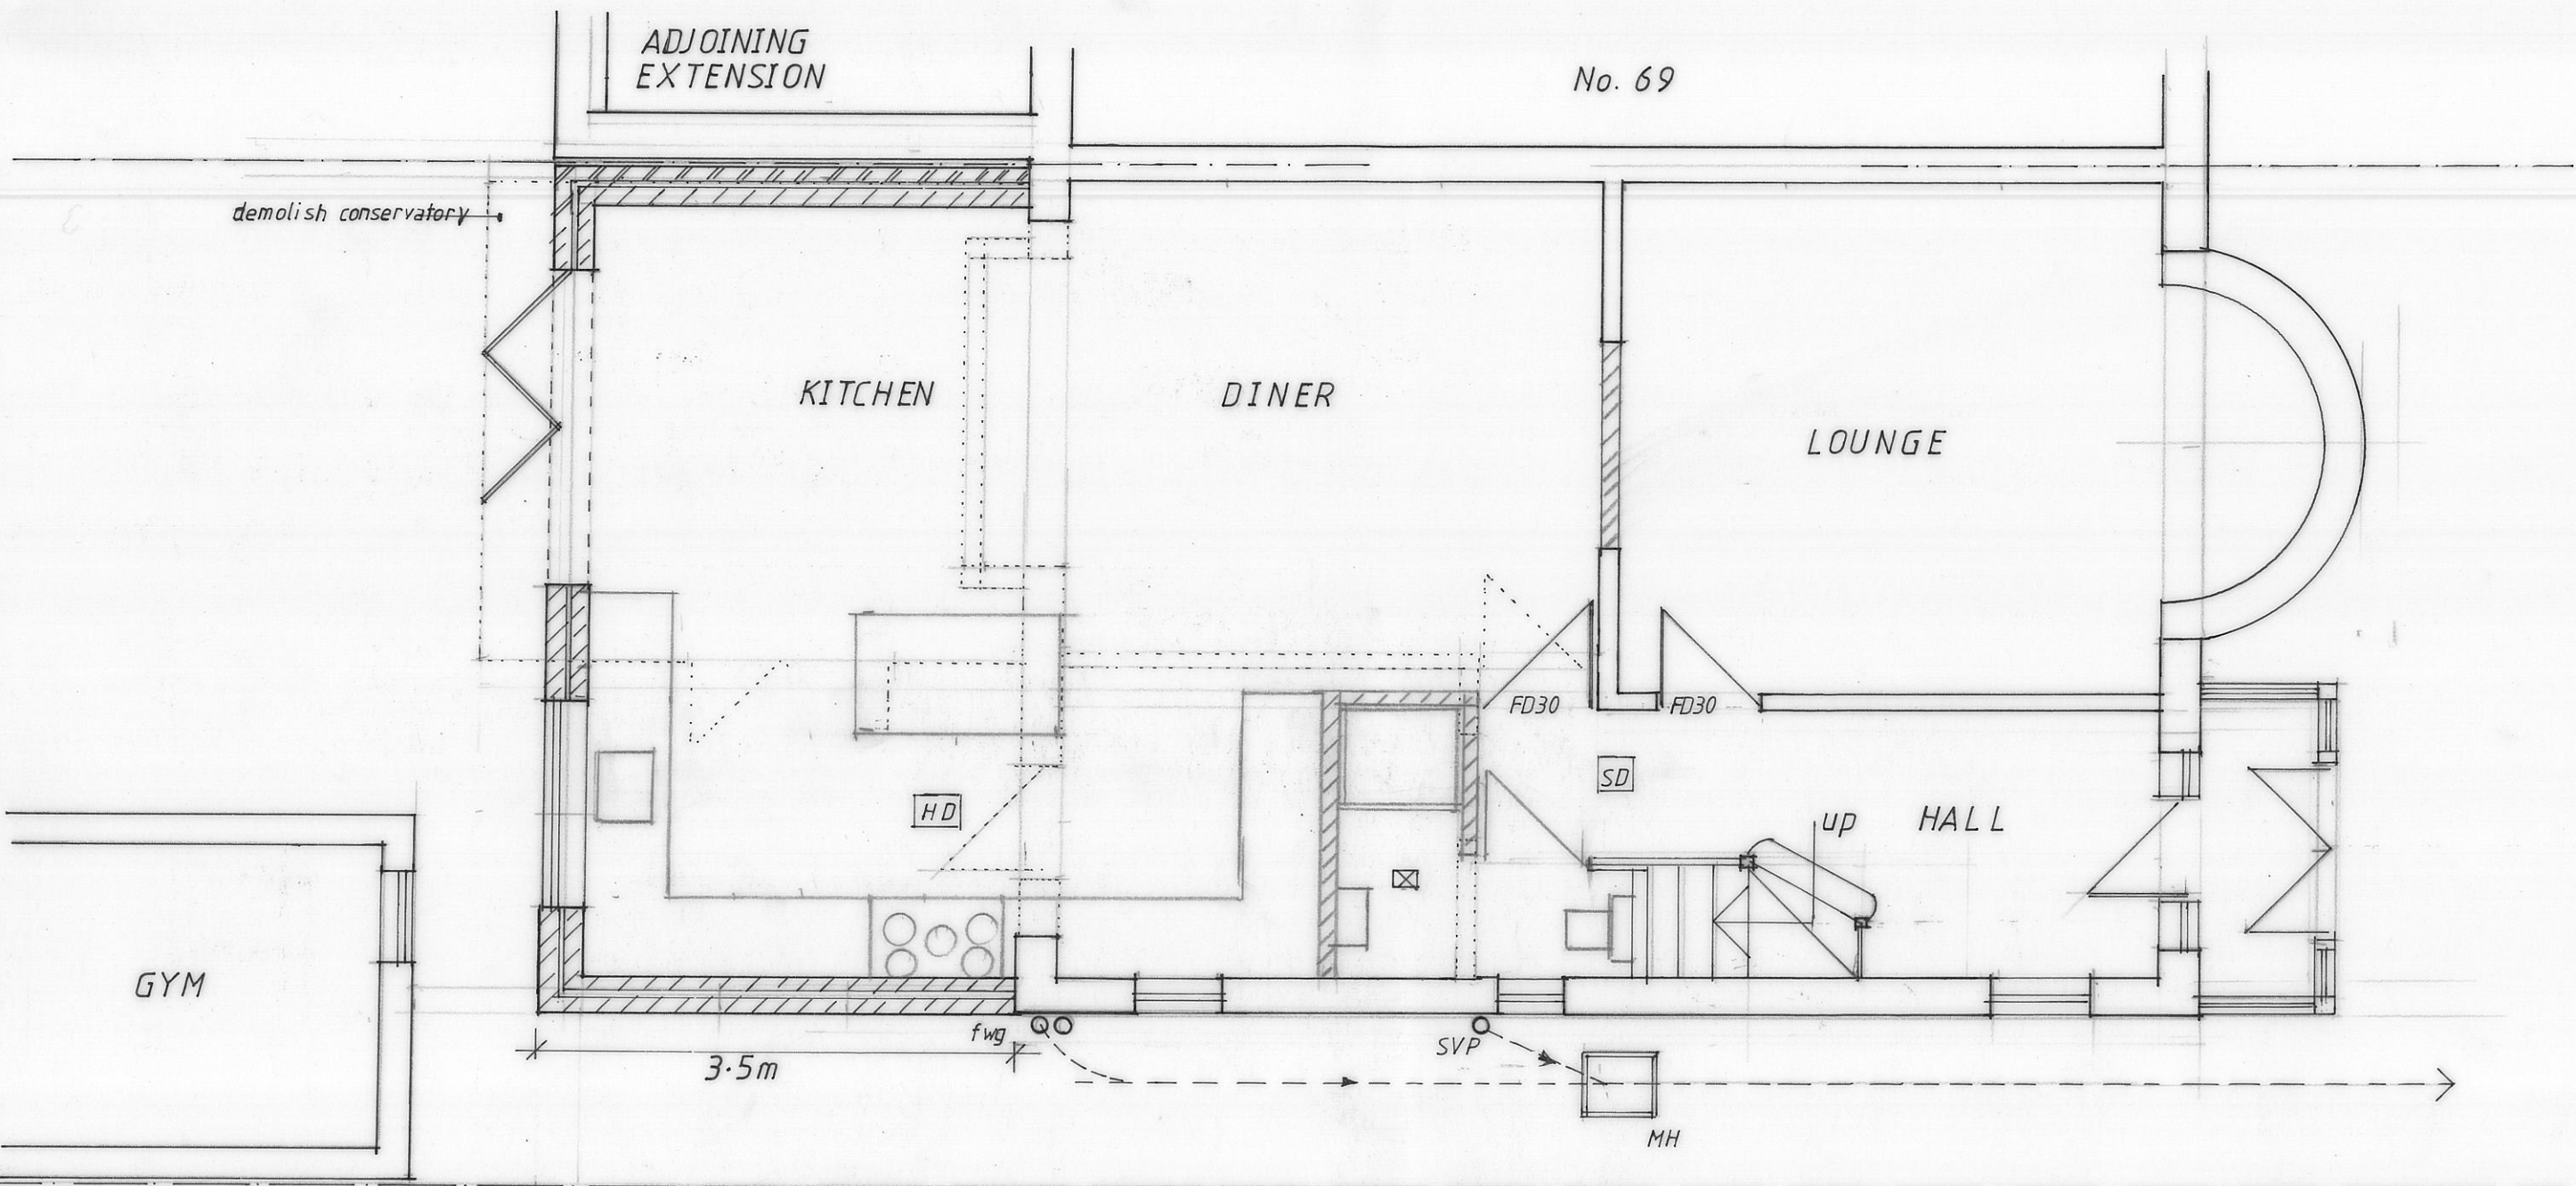

GYM

ADJOINING EXTENSION

No. 69

demolish conservatory

KITCHEN

DINER

LOUNGE

HD

SD

up HALL

3.5m

fwg

SVP

MH

◁ SIDE ACCESS ▷

No. 73


ADJOINING EXTENSION

0 1 2 3 4 5m.

SCALE BAR = 1:50

- ▲ HALF HOUR FIRE RESISTING DOORS
FD30
- [SD] — MAINS OPERATED SMOKE DETECTOR INTERLINKED
 - [HD] — MAINS OPERATED HEAT DETECTOR LOCATION SUBJECT TO FINAL COOKER POSITION
 - [X] — MECHANICAL EXTRACT FAN 154c WITH 15MIN. OVERRUN
 - ⊕ — ENERGY EFFICIENT LIGHT FITTINGS.


PROPOSED GROUND FLOOR	
71 SOUTHFIELDS HENDON, LONDON, NW4 4NA	
SCALE = 1:50	DATE = DEC. 2020
DRG.No. = KS/2021/02	Rev. =

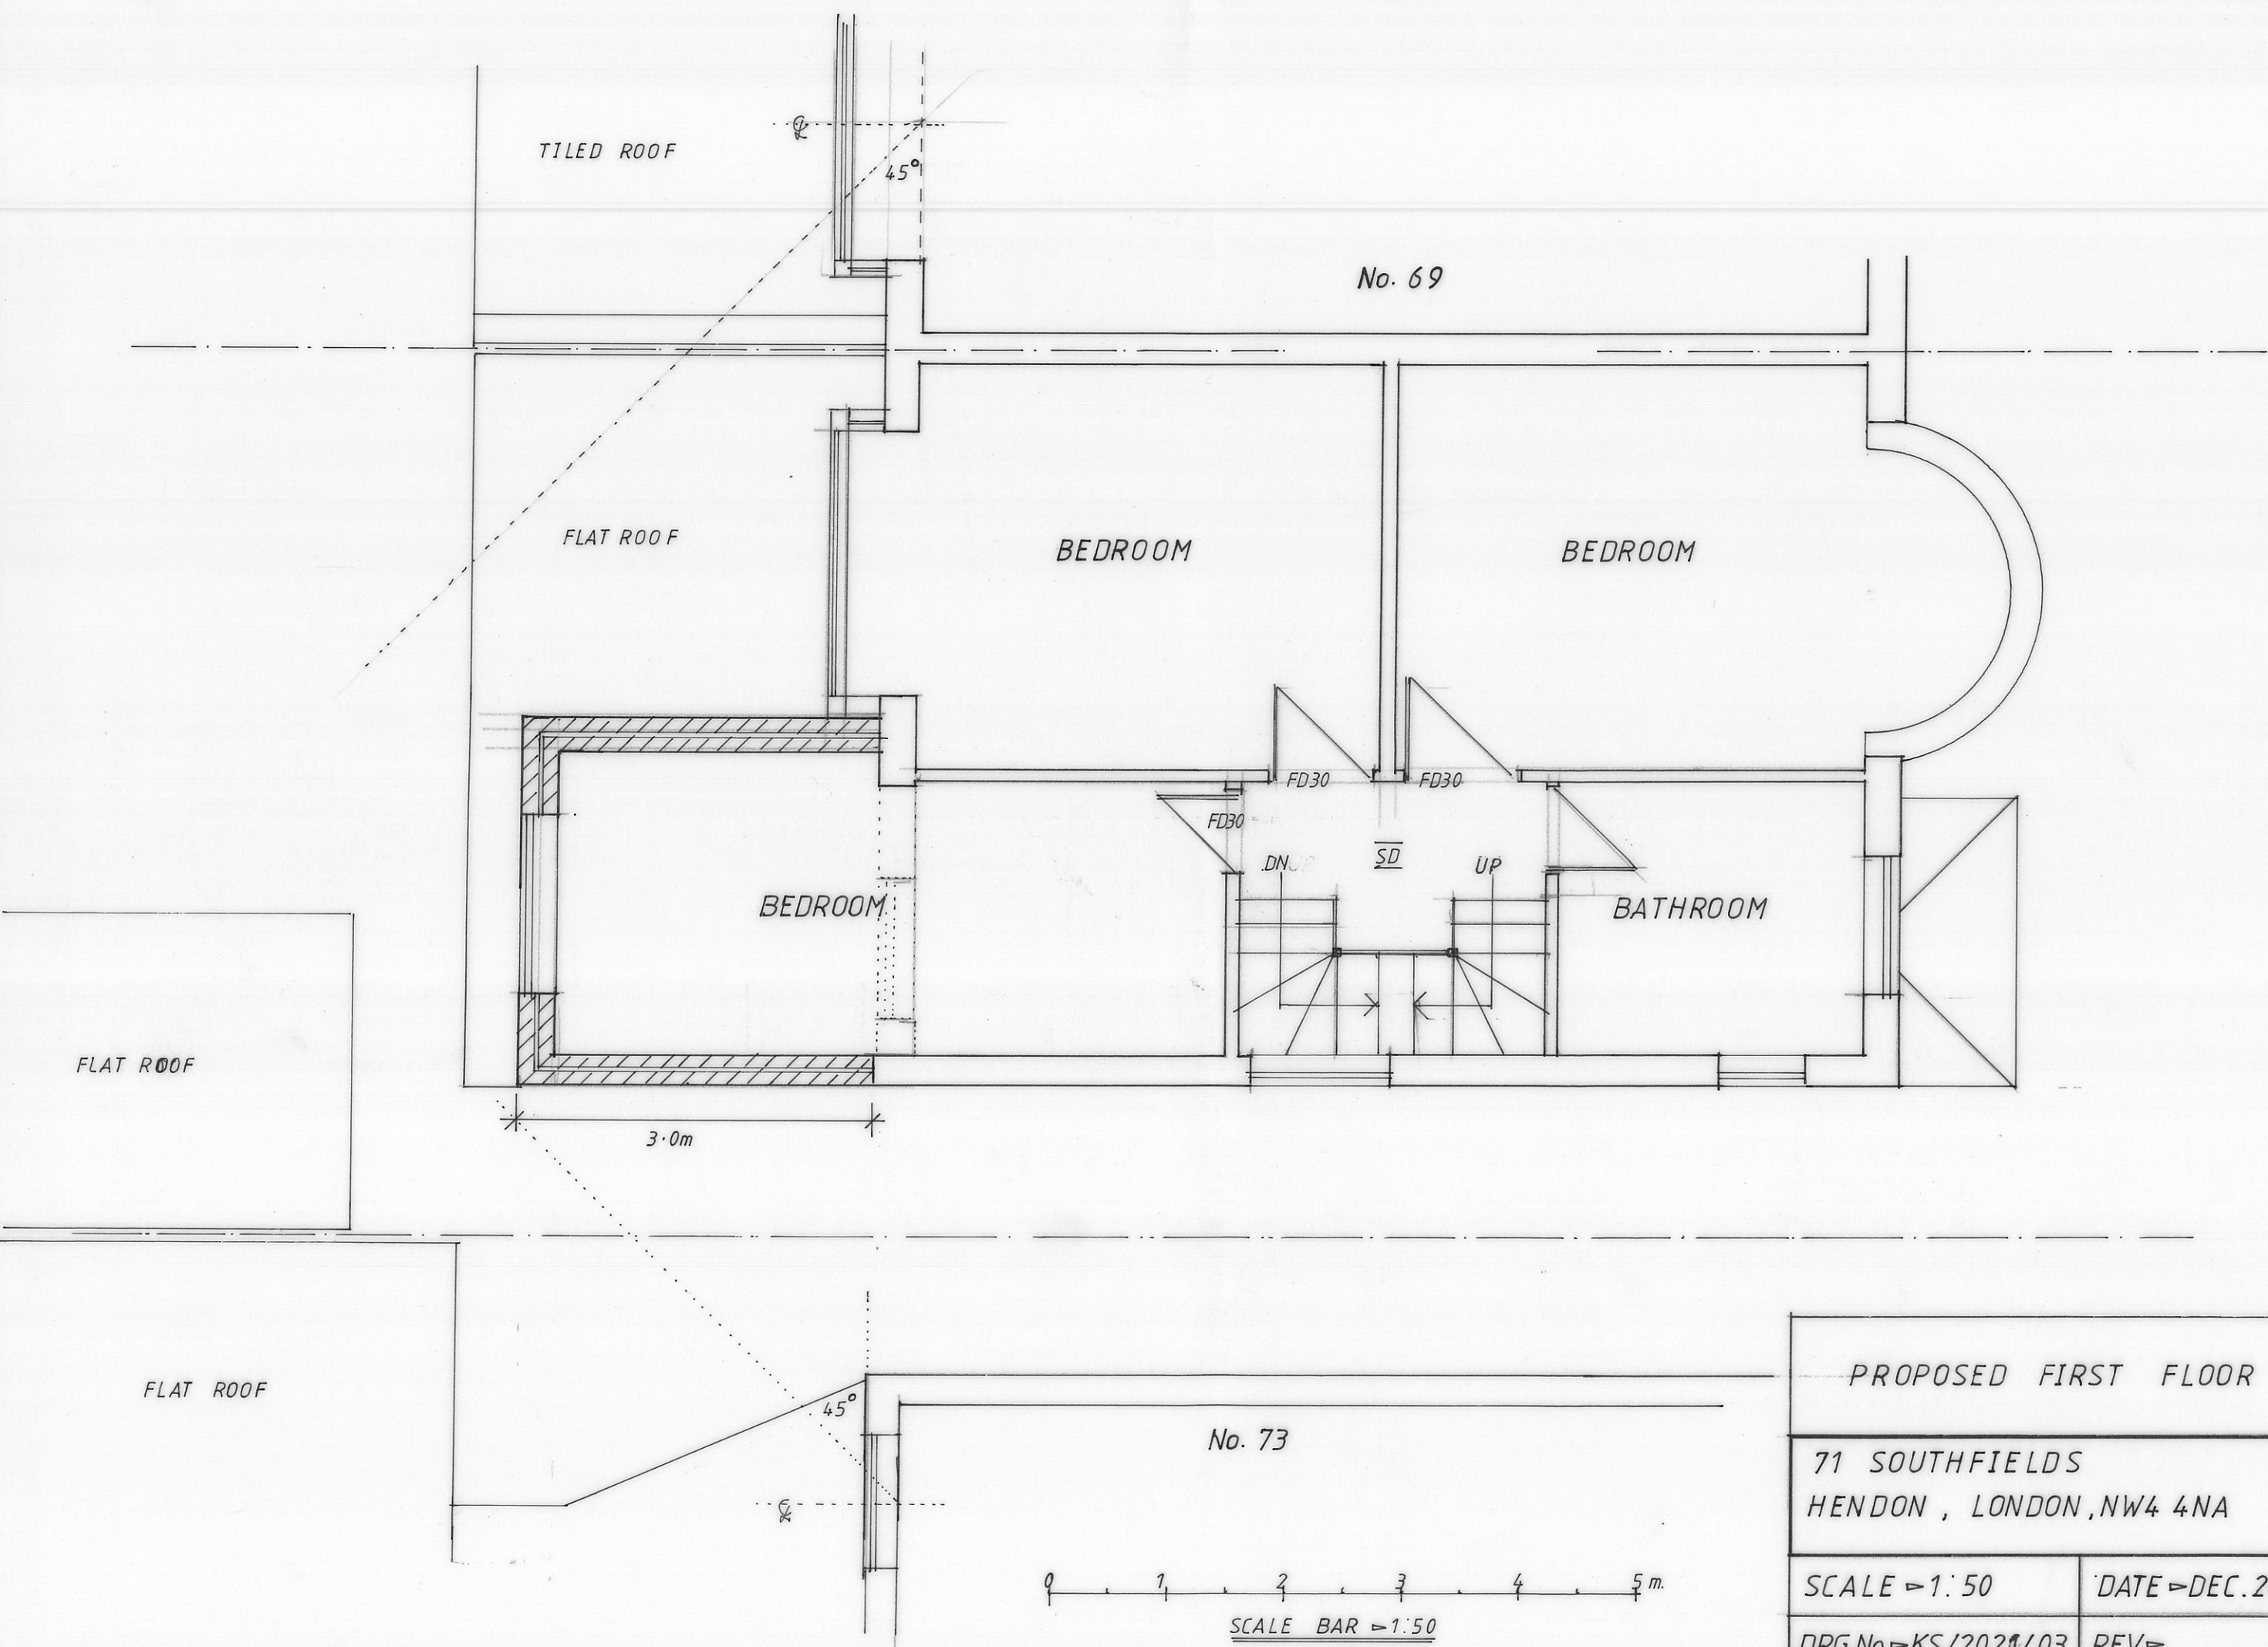

PROPOSED FIRST FLOOR	
71 SOUTHFIELDS HENDON , LONDON , NW4 4NA	
SCALE = 1:50	DATE = DEC. 2020
DRG.No. = KS/2021/03	REV =



EXISTING FRONT
[unaltered]

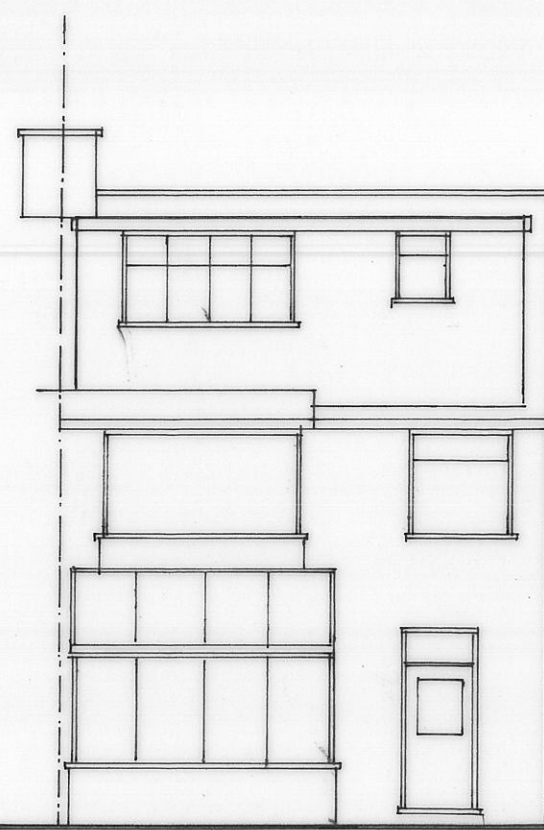

EXISTING REAR



TILES TO MATCH EXISTING

RENDER AND PAINT TO MATCH EXISTING

PROPOSED REAR




EXISTING SIDE



PROPOSED SIDE

ALL DIMENSIONS TO BE CHECKED ON SITE.

 

Project **71 SOUTHFIELDS**
LONDON, NW4 4NA

Drawing Title
EXISTING & PROPOSED ELEVATIONS

Scale **1:100** Drawn **KS**
Date **DEC = 2020** Checked

Drawing No.
KS/2021/04

Drawing No. Revision