


Reproduced by permission of Ordnance Survey on behalf of the Controller of Her Majesty's Stationery Office  
All rights reserved. © Crown Copyright licence no. 100022432

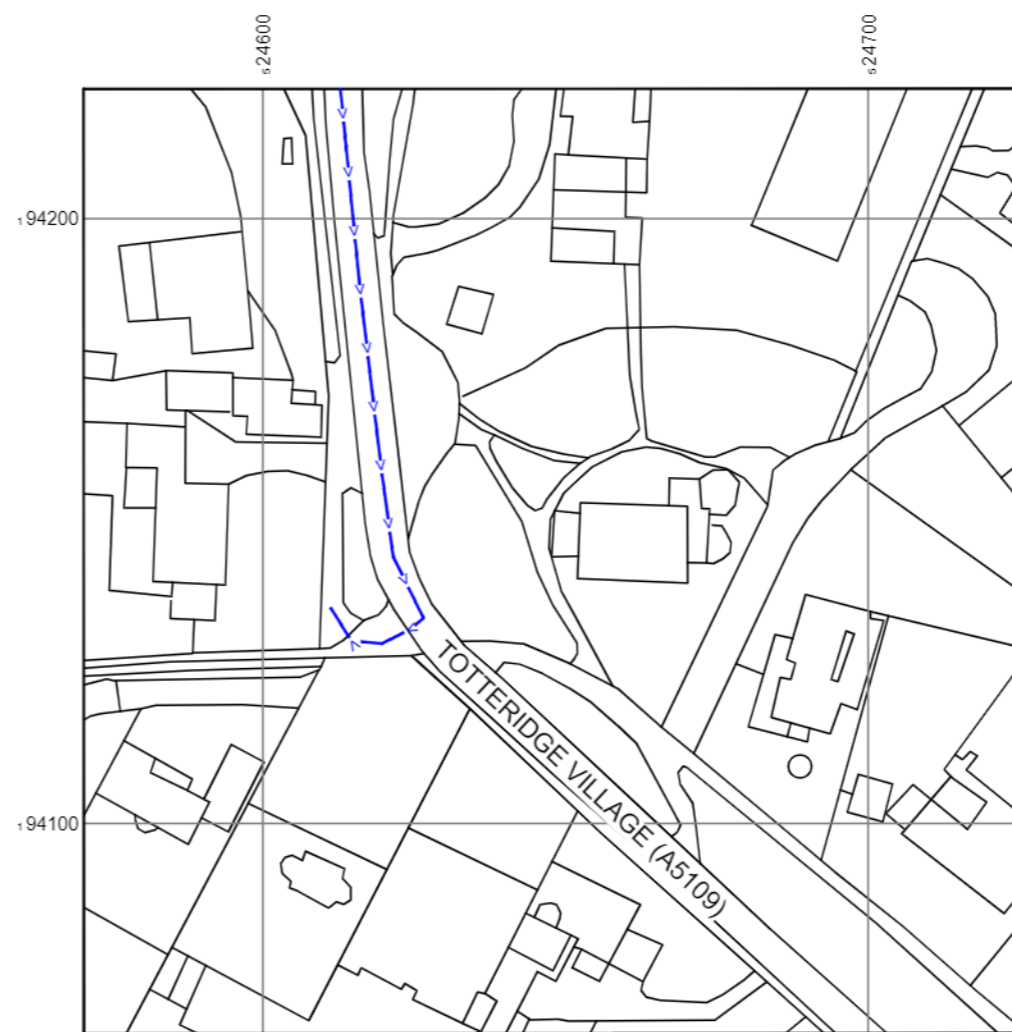

Reproduced by permission of Ordnance Survey on behalf of the Controller of Her Majesty's Stationery Office  
All rights reserved. © Crown Copyright licence no. 100022432

NGR E: 524610 N: 194150

NOTES:

1. ALL DIMENSIONS IN MM UNLESS OTHERWISE NOTED.  
DIRECTIONS TO SITE: HEAD SOUTHEAST ON M1. AFTER 102 FEET, AT JUNCTION 2, EXIT ONTO BARNET BY-PASS/GREAT N WY/A1 TOWARD C. LONDON (THE CITY)/HOLLOWAY/A406 EAST (N CIRCULAR). AFTER 1.2 MILES, TURN LEFT ONTO HOLDERS HILL RD/B552. AFTER 0.8 MILE, AT THE ROUNDABOUT, TAKE THE 2ND EXIT ONTO BITTACY HILL/B552. AFTER 0.1 MILE, AT THE ROUNDABOUT, TAKE THE 2ND EXIT ONTO FRITH LN. AFTER 0.6 MILE, CONTINUE ONTO LULLINGTON GARTH. AFTER 0.8 MILE, AT THE ROUNDABOUT, TAKE THE 1ST EXIT ONTO SUSSEX RING. AFTER 164 FEET, CONTINUE ONTO CHANCTONBURY WAY. AFTER 0.1 MILE, CONTINUE STRAIGHT ONTO SOUTHOVER. AFTER 0.3 MILE, CONTINUE ONTO NORTHAM. AFTER 0.2 MILE, CONTINUE ONTO LONGLAND DR. AFTER 0.5 MILE, TURN LEFT ONTO TOTTERIDGE LN/A5109. CONTINUE TO FOLLOW A5109. AFTER 0.9 MILE, DESTINATION WILL BE ON THE LEFT.



Master:	MBNL / EE / H3G:	Project:	Purpose of Issue:	Issue:
M001	EE	Vendor Swap	Planning	A
Date:	10/12/2020	Revision / Upgrade Description:		
Drawn:	ASE	First Issue		
Checked:	M.Perryman			
Approved:				



Hatfield Business Park  
Hatfield  
Hertfordshire  
AL10 9BW

Tel: 01707 315000  
Fax: 01707 319001

Design Consultant & Principal Contractor:



Unit E, Madison Place, Northampton Road,  
Manchester, M40 5AG  
Tel: 0161 785 4500 Fax: 0161 785 4501  
Web: www.clarke-telecom.com

Site Name: TOTTERIDGE VILLAGE

Site ID: 1212181

Address: TELEGRAPH POLE  
TOTTERIDGE VILLAGE  
NEAR BARNET, WHETSTONE  
LONDON  
N20 8PP

Title: 002 SITE LOCATION PLAN


Project: VENDOR SWAP

Purpose of Issue: PLANNING


EE Cell ID:	MBNL Cell ID:	3UK Cell ID:
14729	BNT098	N/A

Master Drawing No:	Issue:
1212181_BNT098_14729_M001_EE_VS_GA_A	A

SITE AREA PLAN

 

SITE LOCATION PLAN

 

SITE PHOTOGRAPH




GOOGLE MAPS QR CODE



GOOGLE MAPS - <https://goo.gl/maps/C6WKeceyA3Wazcdh8>

GOOGLE STREET VIEW - <https://goo.gl/maps/qA8Pmkmf5KdZGmKY8>

100mm  
50mm  
10mm

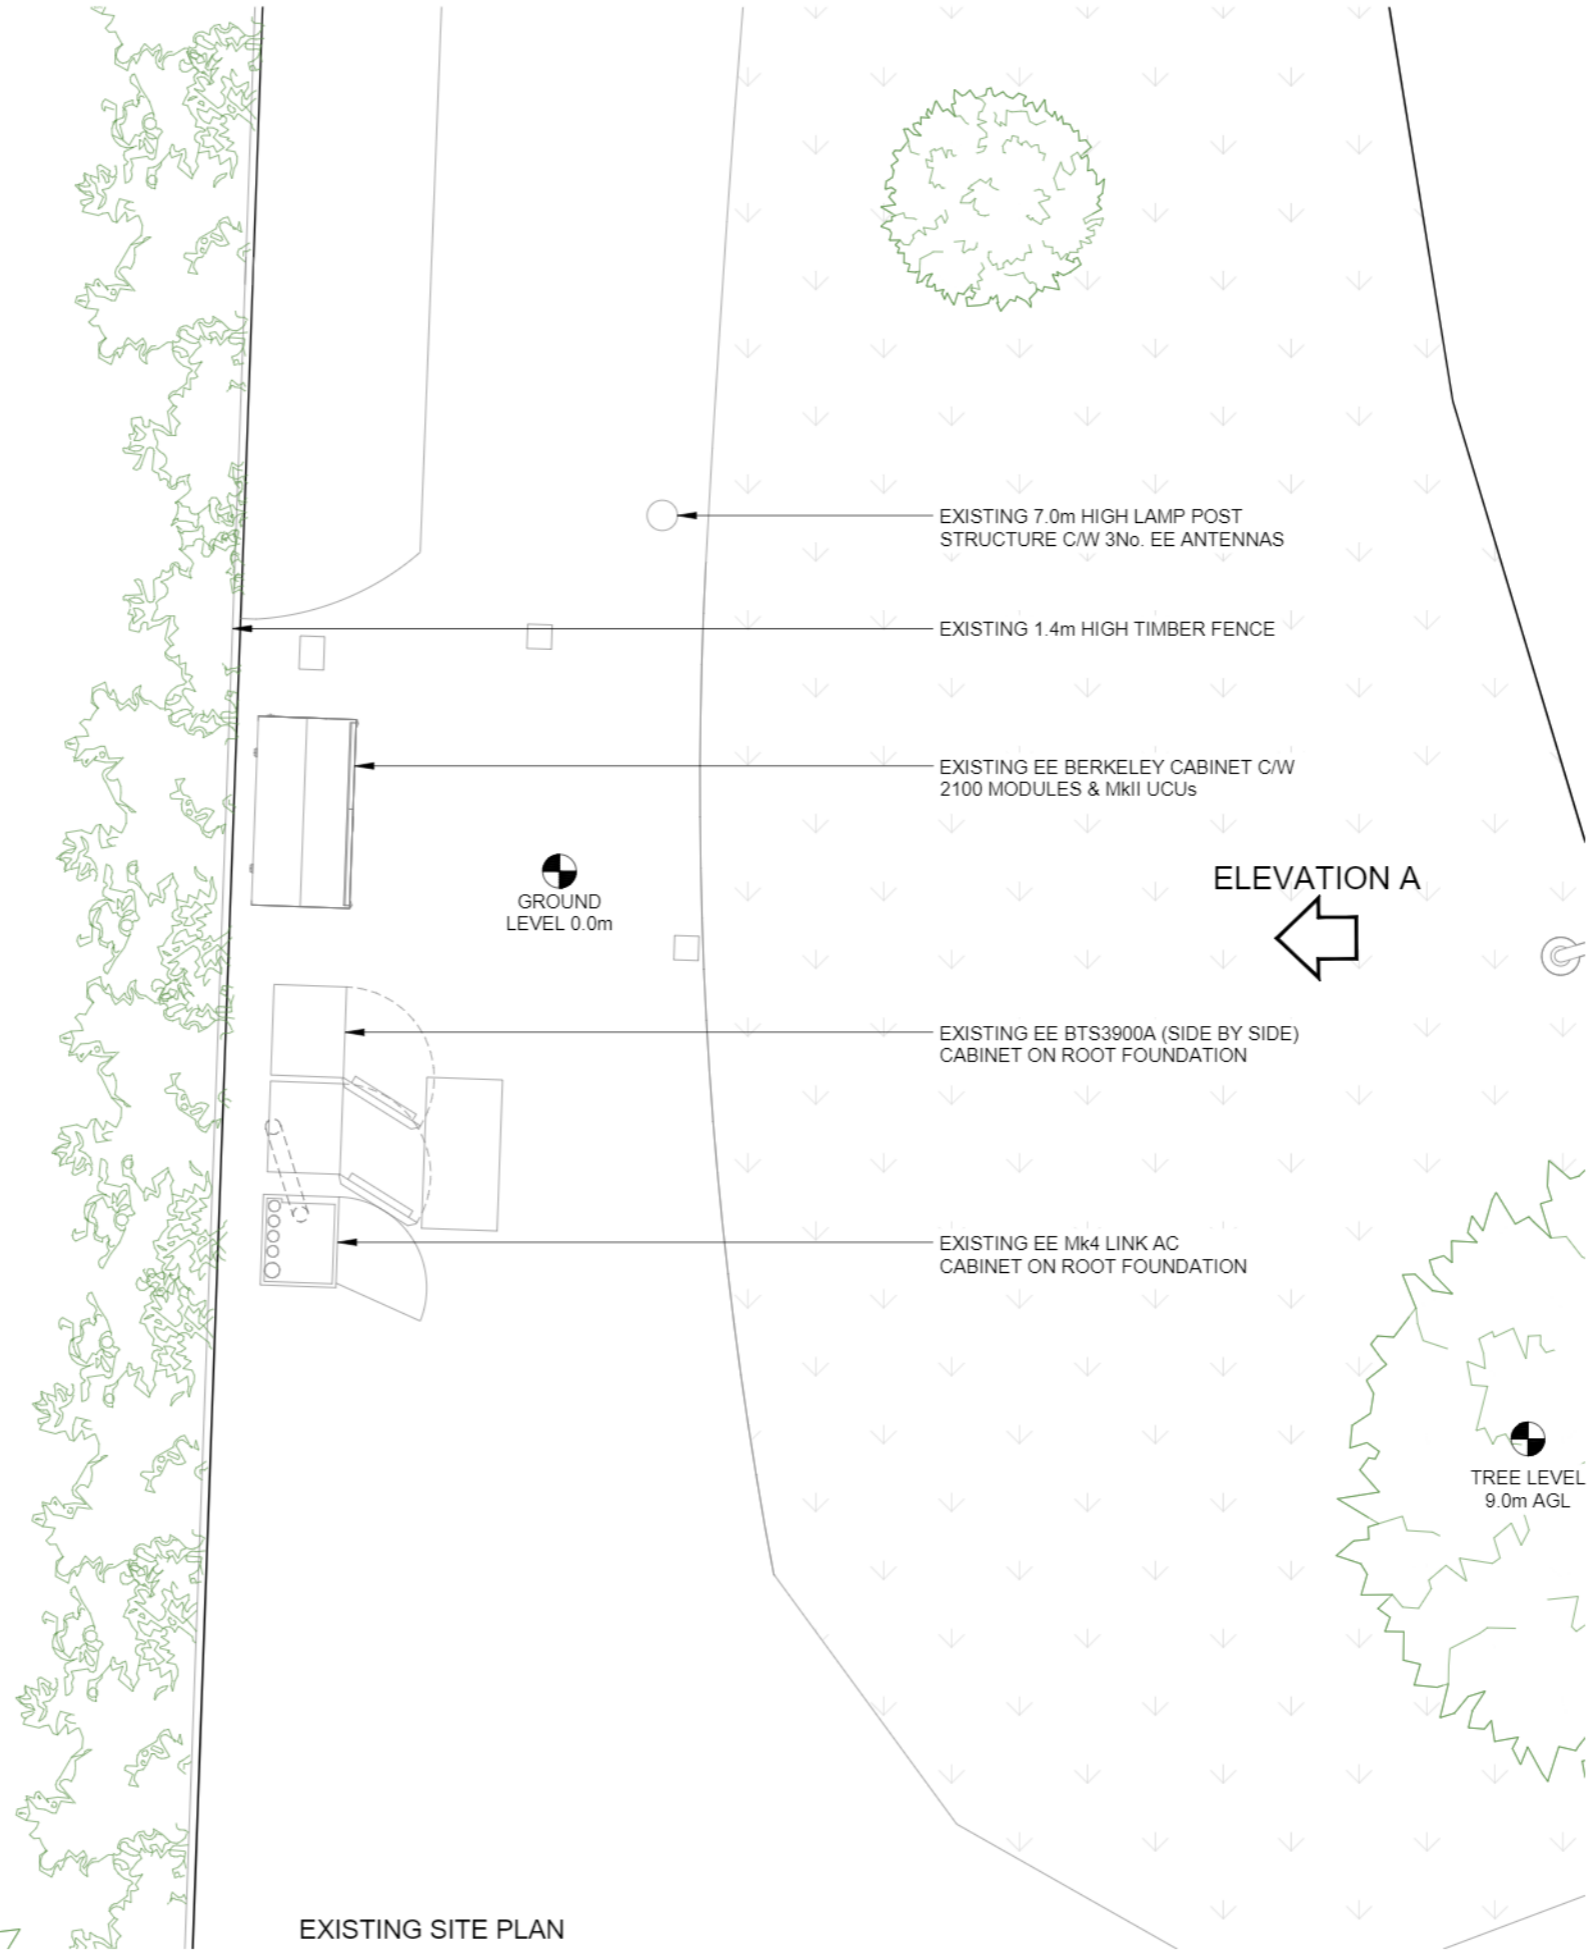

EXISTING SITE PLAN

  

NOTES:  
 1. ALL DIMENSIONS IN MM UNLESS OTHERWISE NOTED.

Master:	MBNL / EE / H3G:	Project:	Purpose of Issue:	Issue:
M001	EE	Vendor Swap	Planning	A
Date:	10/12/2020	Revision / Upgrade Description:		
Drawn:	ASE	First Issue		
Checked:	M.Perryman			
Approved:				



Hatfield Business Park  
 Hatfield  
 Hertfordshire  
 AL10 9BW  
  
 Tel: 01707 315000  
 Fax: 01707 319001

Design Consultant & Principal Contractor:  
  
 Unit E, Madison Place, Northampton Road,  
 Manchester, M40 5AG  
 Tel: 0161 785 4500 Fax: 0161 785 4501  
 Web: www.clarke-telecom.com

Site Name: TOTTERIDGE VILLAGE

Site ID: 1212181

Address:  
 TELEGRAPH POLE  
 TOTTERIDGE VILLAGE  
 NEAR BARNET, WHETSTONE  
 LONDON  
 N20 8PP

Title: 100 EXISTING SITE PLAN


Project: VENDOR SWAP

Purpose of Issue: PLANNING

EE Cell ID:	MBNL Cell ID:	3UK Cell ID:
14729	BNT098	N/A

Master Drawing No: 1212181\_BNT098\_14729\_M001\_EE\_VS\_GA\_A Issue: A



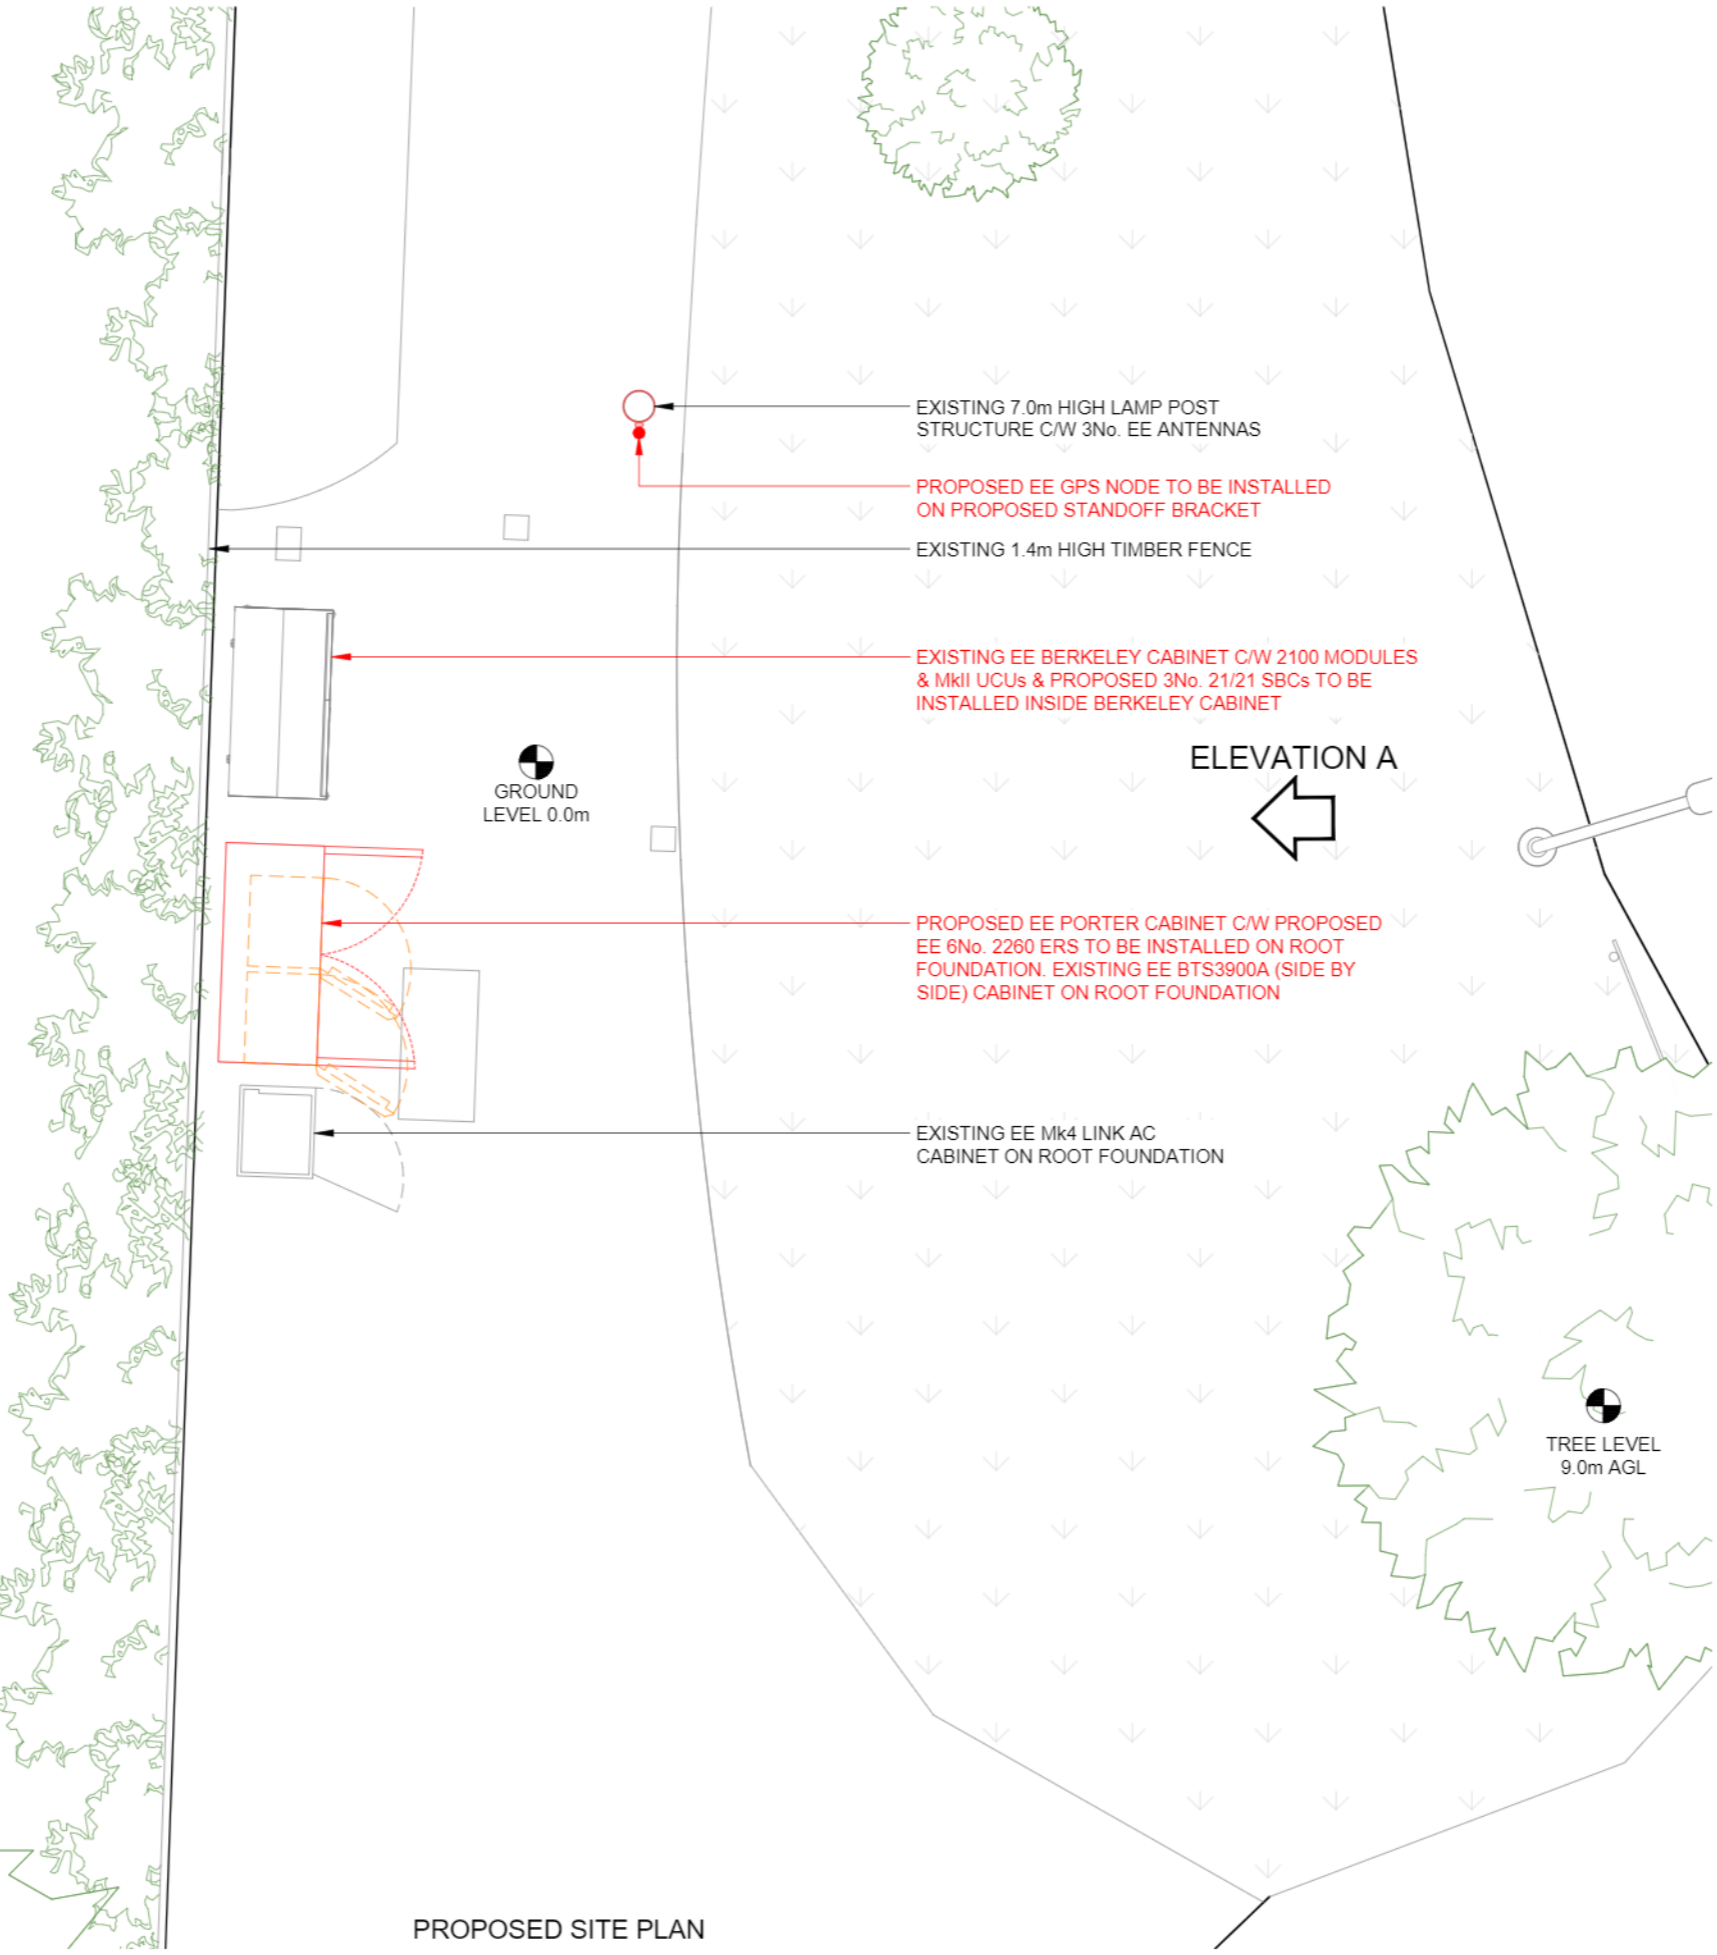

NOTES:  
1. ALL DIMENSIONS IN MM UNLESS OTHERWISE NOTED.

Note:  
All existing feeder cables to be re-used. Subject to testing

ELEVATION A  
←

Master:	MBNL / EE / H3G:	Project:	Purpose of Issue:	Issue:
M001	EE	Vendor Swap	Planning	A
Date:	10/12/2020	Revision / Upgrade Description:		
Drawn:	ASE	First Issue		
Checked:	M.Perryman			
Approved:	-			

 Hatfield Business Park  
Hatfield  
Hertfordshire  
AL10 9BW  
  
Tel: 01707 315000  
Fax: 01707 319001

Design Consultant & Principal Contractor:  
  
Unit E, Madison Place, Northampton Road,  
Manchester, M40 5AG  
Tel: 0161 785 4500 Fax: 0161 785 4501  
Web: www.clarke-telecom.com

Site Name: TOTTERIDGE VILLAGE

Site ID: 1212181

Address: TELEGRAPH POLE  
TOTTERIDGE VILLAGE  
NEAR BARNET, WHETSTONE  
LONDON  
N20 8PP

Title: 150 PROPOSED SITE PLAN

Project: VENDOR SWAP

Purpose of Issue: PLANNING

EE Cell ID:	MBNL Cell ID:	3UK Cell ID:
14729	BNT098	N/A

Master Drawing No: 1212181\_BNT098\_14729\_M001\_EE\_VS\_GA\_A Issue: A


PROPOSED SITE PLAN  
0 1:50 1m 2

100mm  
50mm  
10mm


TREE LEVEL  
19.0m AGL

GROUND  
LEVEL 0.0m

TREE LEVEL  
9.0m AGL

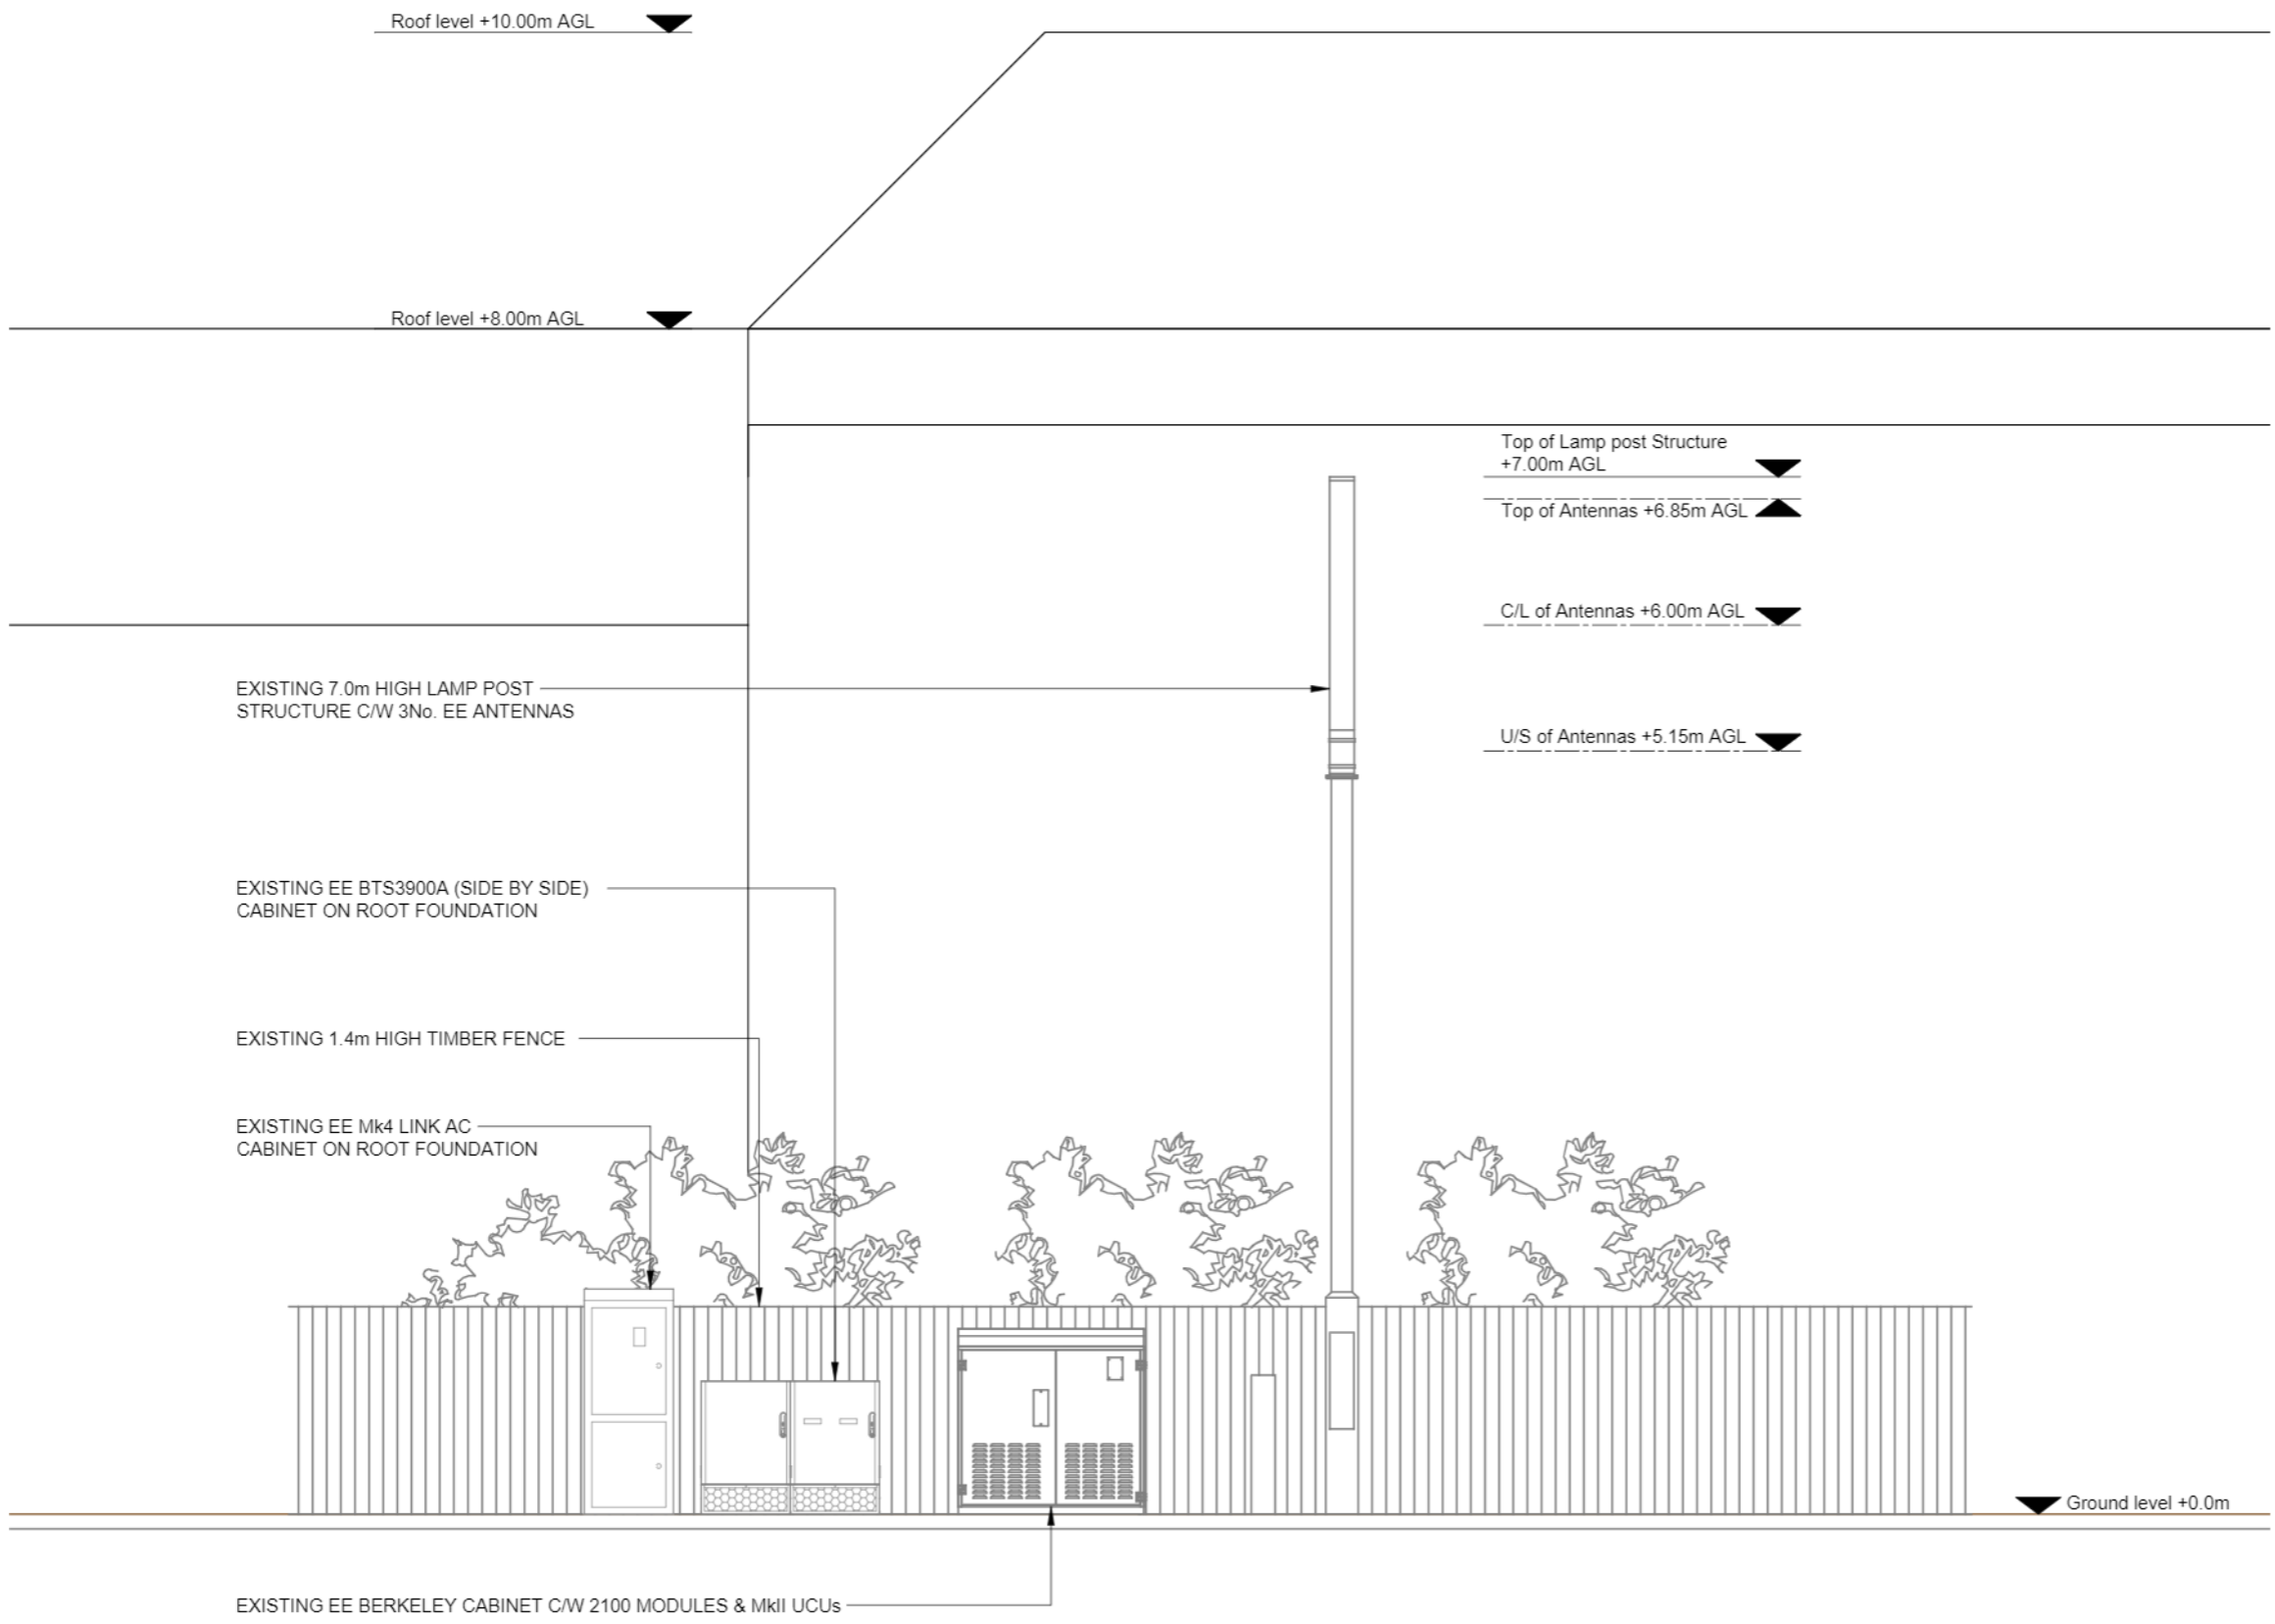

EXISTING SITE ELEVATION A

 

NOTES:  
1. ALL DIMENSIONS IN MM UNLESS OTHERWISE NOTED.

Master:	MBNL / EE / H3G:	Project:	Purpose of Issue:	Issue:
M001	EE	Vendor Swap	Planning	A
Date:	10/12/2020	Revision / Upgrade Description:		
Drawn:	ASE	First Issue		
Checked:	M. Perryman			
Approved:	-			



Hatfield Business Park  
Hatfield  
Hertfordshire  
AL10 9BW  
  
Tel: 01707 315000  
Fax: 01707 319001

Design Consultant & Principal Contractor:



Site Name: TOTTERIDGE VILLAGE

Site ID: 1212181

Address: TELEGRAPH POLE  
TOTTERIDGE VILLAGE  
NEAR BARNET, WHETSTONE  
LONDON  
N20 8PP

Title: 200 EXISTING SITE ELEVATION A


Project: VENDOR SWAP

Purpose of Issue: PLANNING


EE Cell ID:	MBNL Cell ID:	3UK Cell ID:
14729	BNT098	N/A

Master Drawing No: 1212181\_BNT098\_14729\_M001\_EE\_VS\_GA\_A Issue: A

100mm  
50mm  
10mm

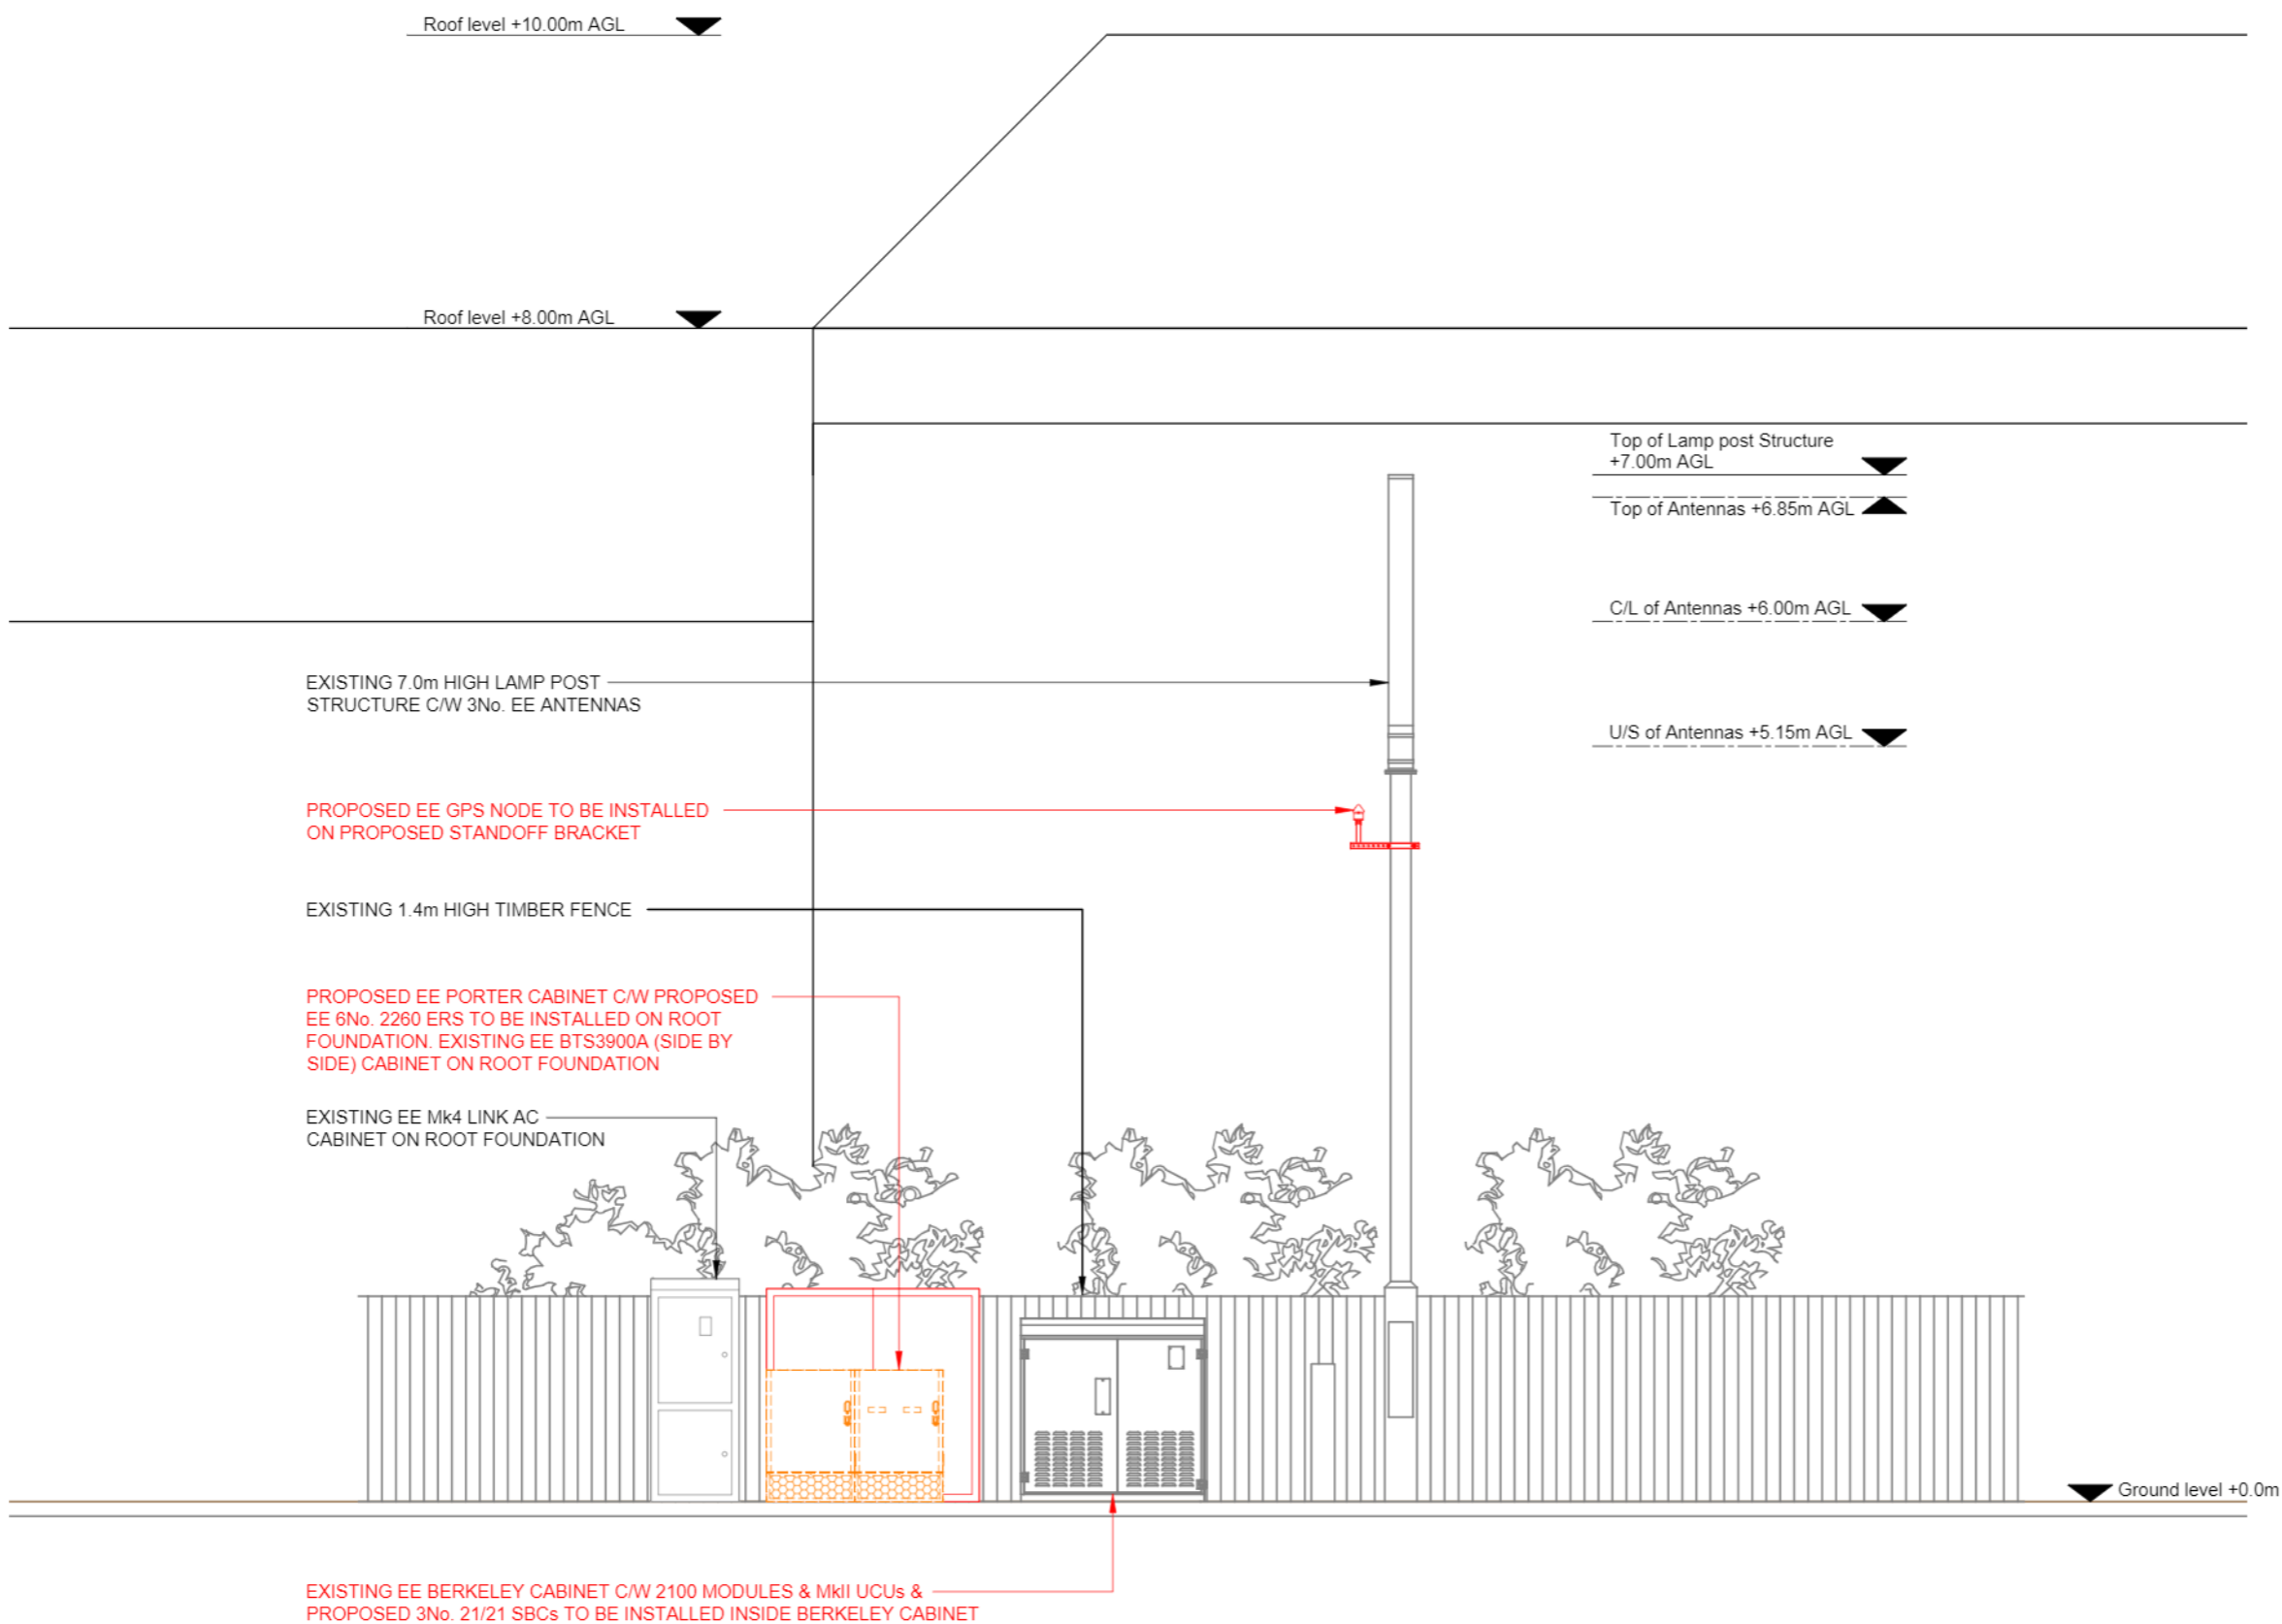

PROPOSED SITE ELEVATION A

 

NOTES:  
1. ALL DIMENSIONS IN MM UNLESS OTHERWISE NOTED.

Note:  
All existing feeder cables to be re-used. Subject to testing

Master:	MBNL / EE / H3G:	Project:	Purpose of Issue:	Issue:
M001	EE	Vendor Swap	Planning	A
Date:	10/12/2020	Revision / Upgrade Description:		
Drawn:	ASE	First Issue		
Checked:	M.Perryman			
Approved:	-			



Hatfield Business Park  
Hatfield  
Hertfordshire  
AL10 9BW

Tel: 01707 315000  
Fax: 01707 319001

Design Consultant & Principal Contractor:

Unit E, Madison Place, Northampton Road,  
Manchester, M40 5AG  
Tel: 0161 785 4500 Fax: 0161 785 4501  
Web: www.clarke-telecom.com

Site Name: TOTTERIDGE VILLAGE

Site ID: 1212181

Address:  
TELEGRAPH POLE  
TOTTERIDGE VILLAGE  
NEAR BARNET, WHETSTONE  
LONDON  
N20 8PP

Title: 250 PROPOSED SITE ELEVATION A

Project: VENDOR SWAP

Purpose of Issue: PLANNING

EE Cell ID:	MBNL Cell ID:	3UK Cell ID:
14729	BNT098	N/A

Master Drawing No: 1212181\_BNT098\_14729\_M001\_EE\_VS\_GA\_A Issue: A

100mm  
50mm  
10mm