




West Elevation (Montrose Street)
Scale 1:200

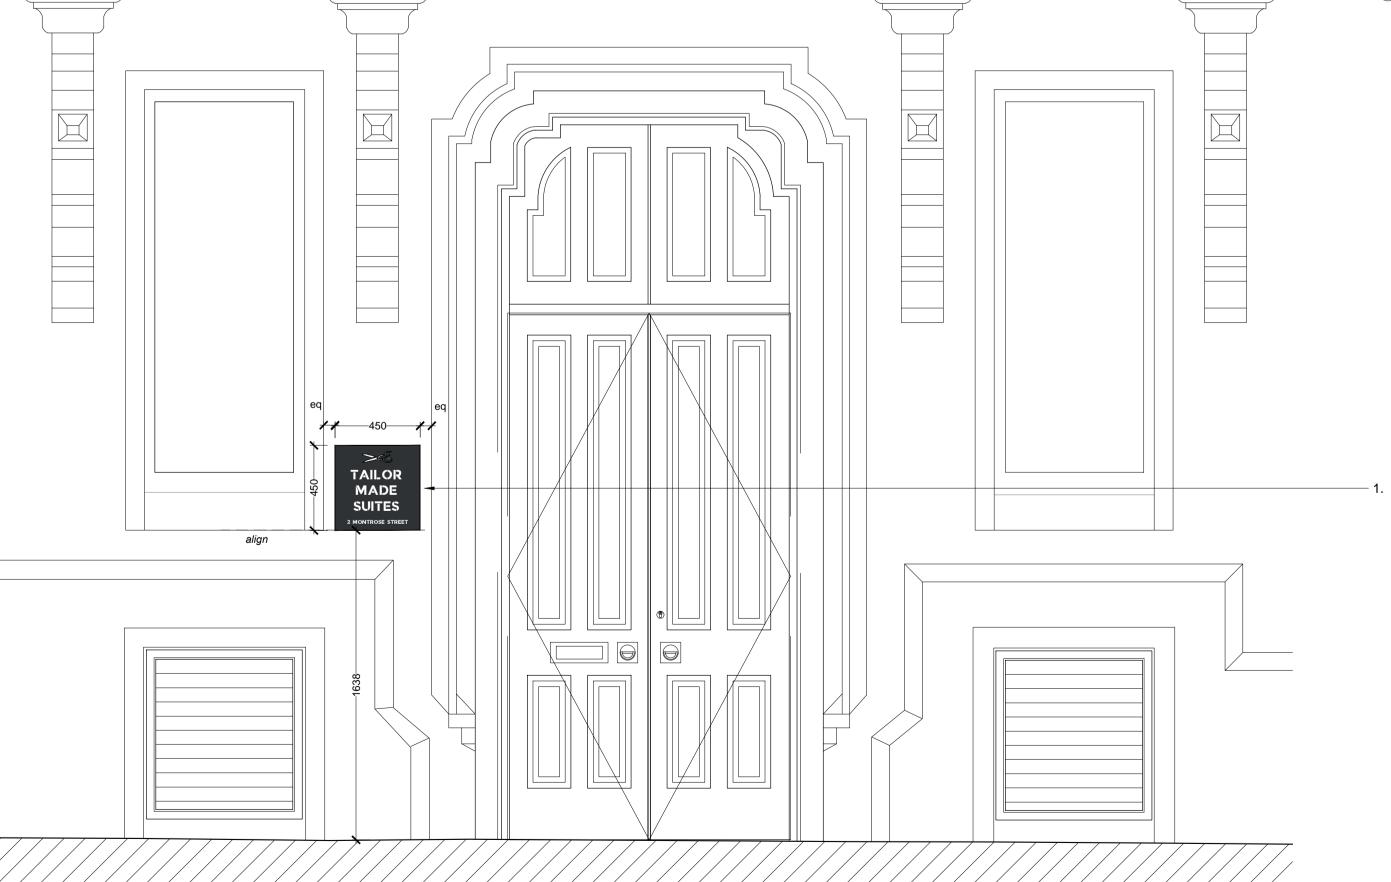

West Elevation (Montrose Street) - Entrance Elevation Scale 1:20

Rev Date Description

## Planning and Listed Building

Do not scale from this drawing

Drawing notes:
1. Sign Type 1 - Folded sheet metal plaque (powder coated RAL 7021 Black Grey) with stencil cut lettering and logo. White acrylic lettering to be back-illuminated by LED tape.

2-6 Montrose Street, Project Title Glasgow

West Elevation as Proposed Drawing External Signage Type 1 Title



## MORGAN MCDONNELL

5 Advocate's Close / Edinburgh / EH1 1ND T 0131 332 4200 / E mail@morganmcdonnell.co.uk

	Date	2021 02 09	Scale	As drawing @ A1
	Job no.	P18-027	Dwg. no.	L(PL)201
	Drawn by	MMA	Checked by	MMA
Γ	This drawing is the copyright of Morgan McDonnell Architecture Ltd.			