
 


Site plan

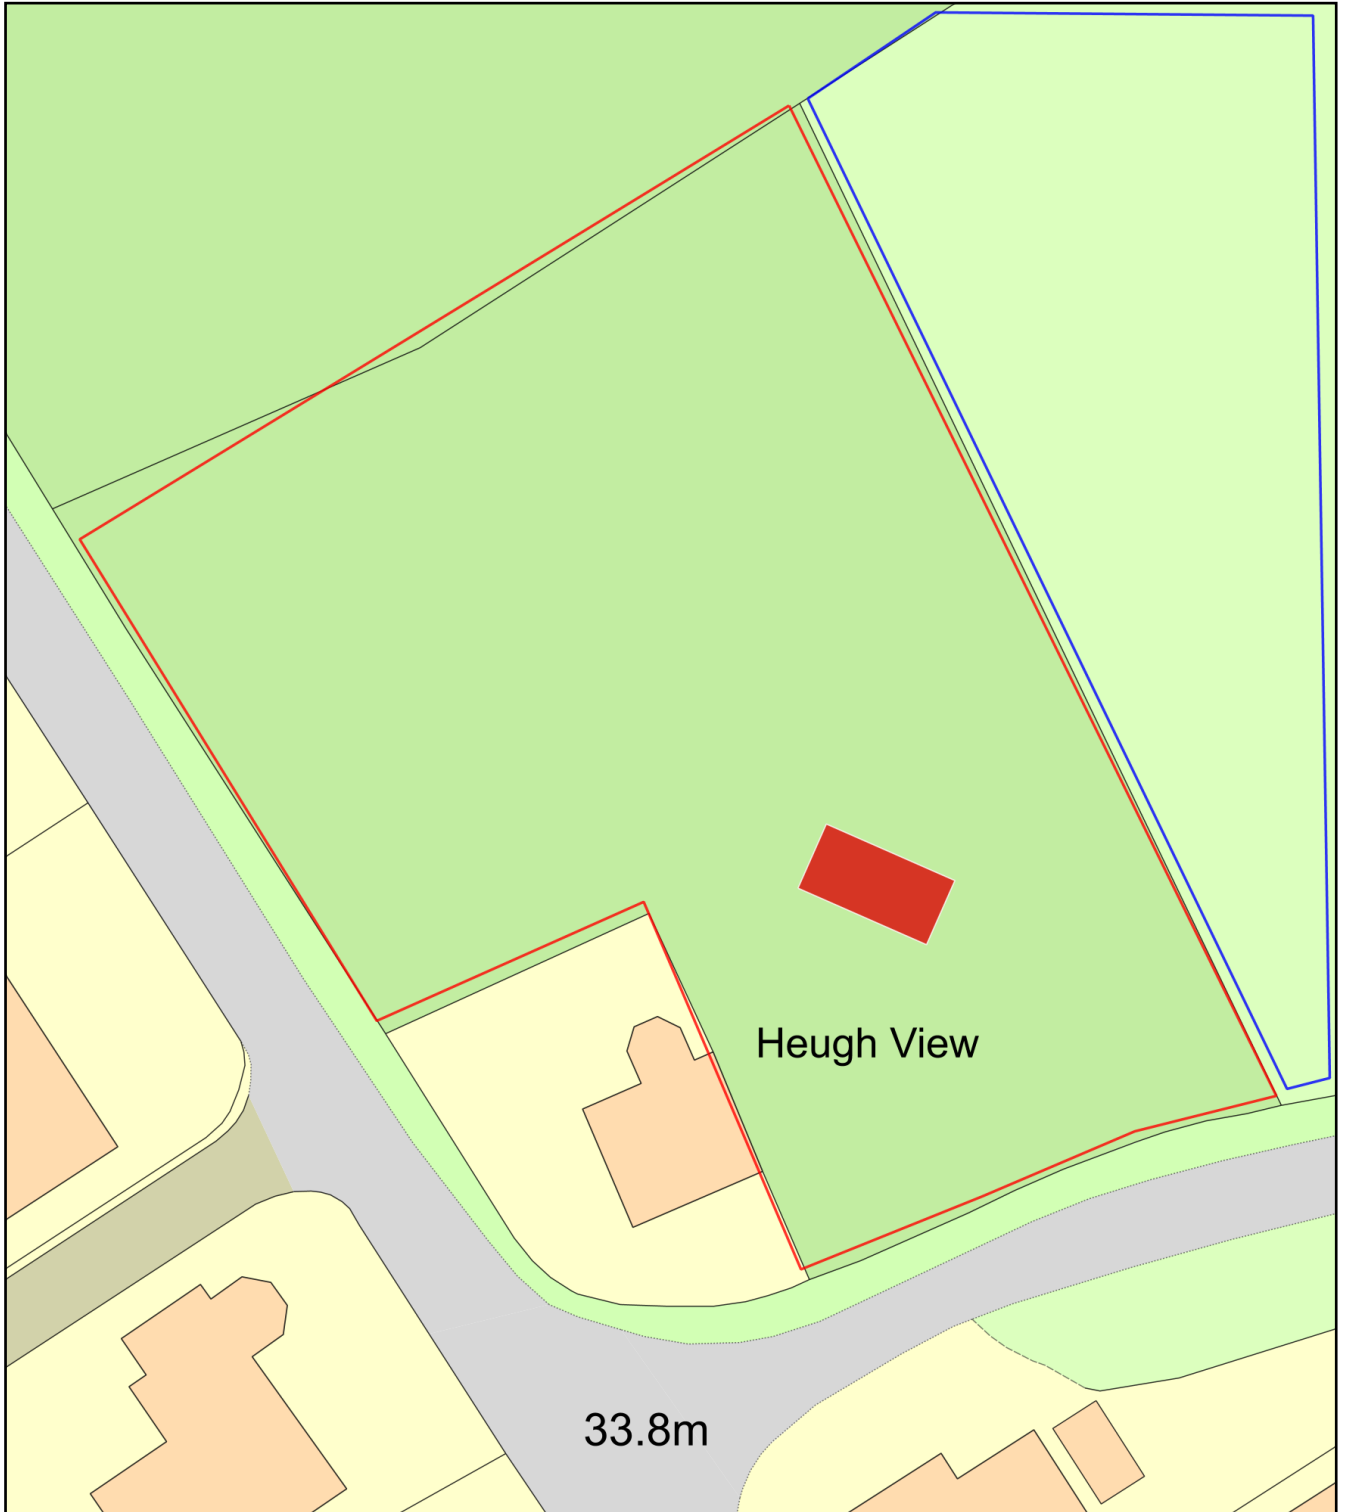

Plan Produced for: Mr & Mrs Allan

Date Produced: 04 Mar 2021

Plan Reference Number: TQRQM21063142638071

Scale: 1:500 @ A4