

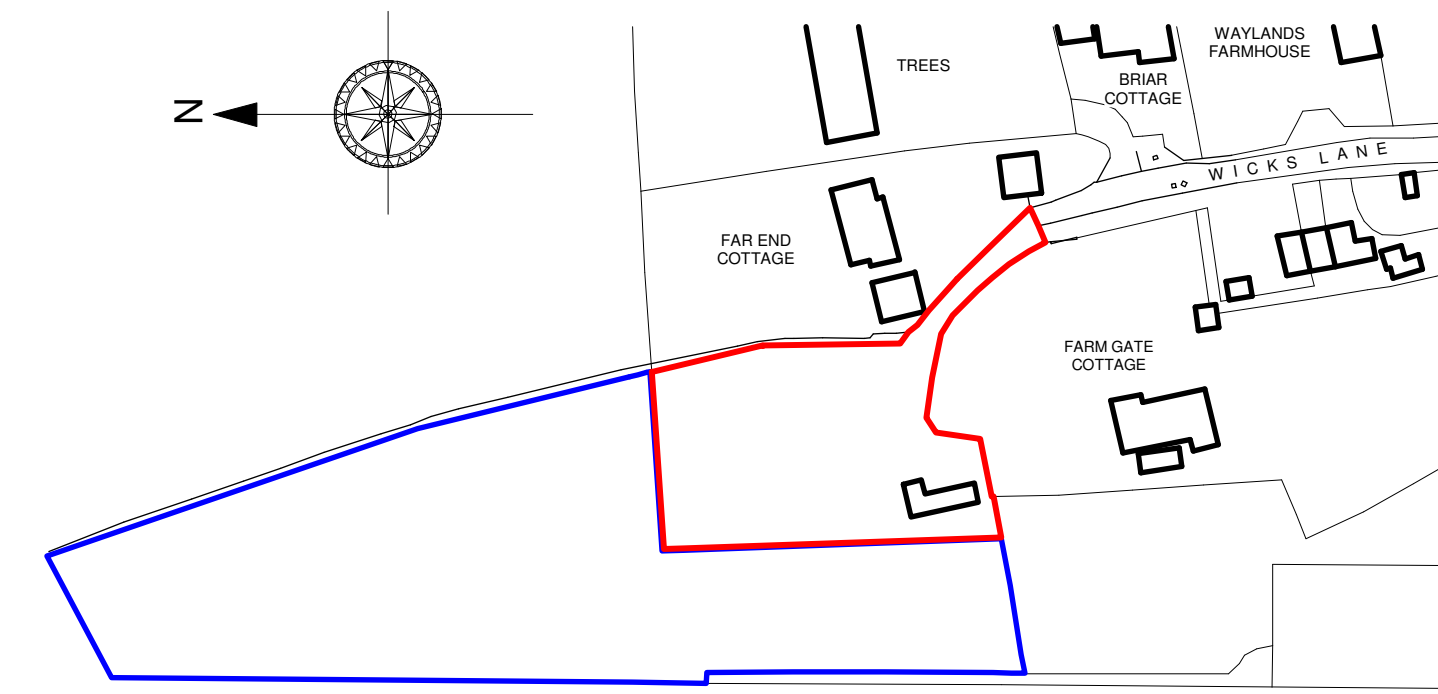



Topographical Survey 1:500 @ A1

 

Site Location Plan 1:1250 @ A1

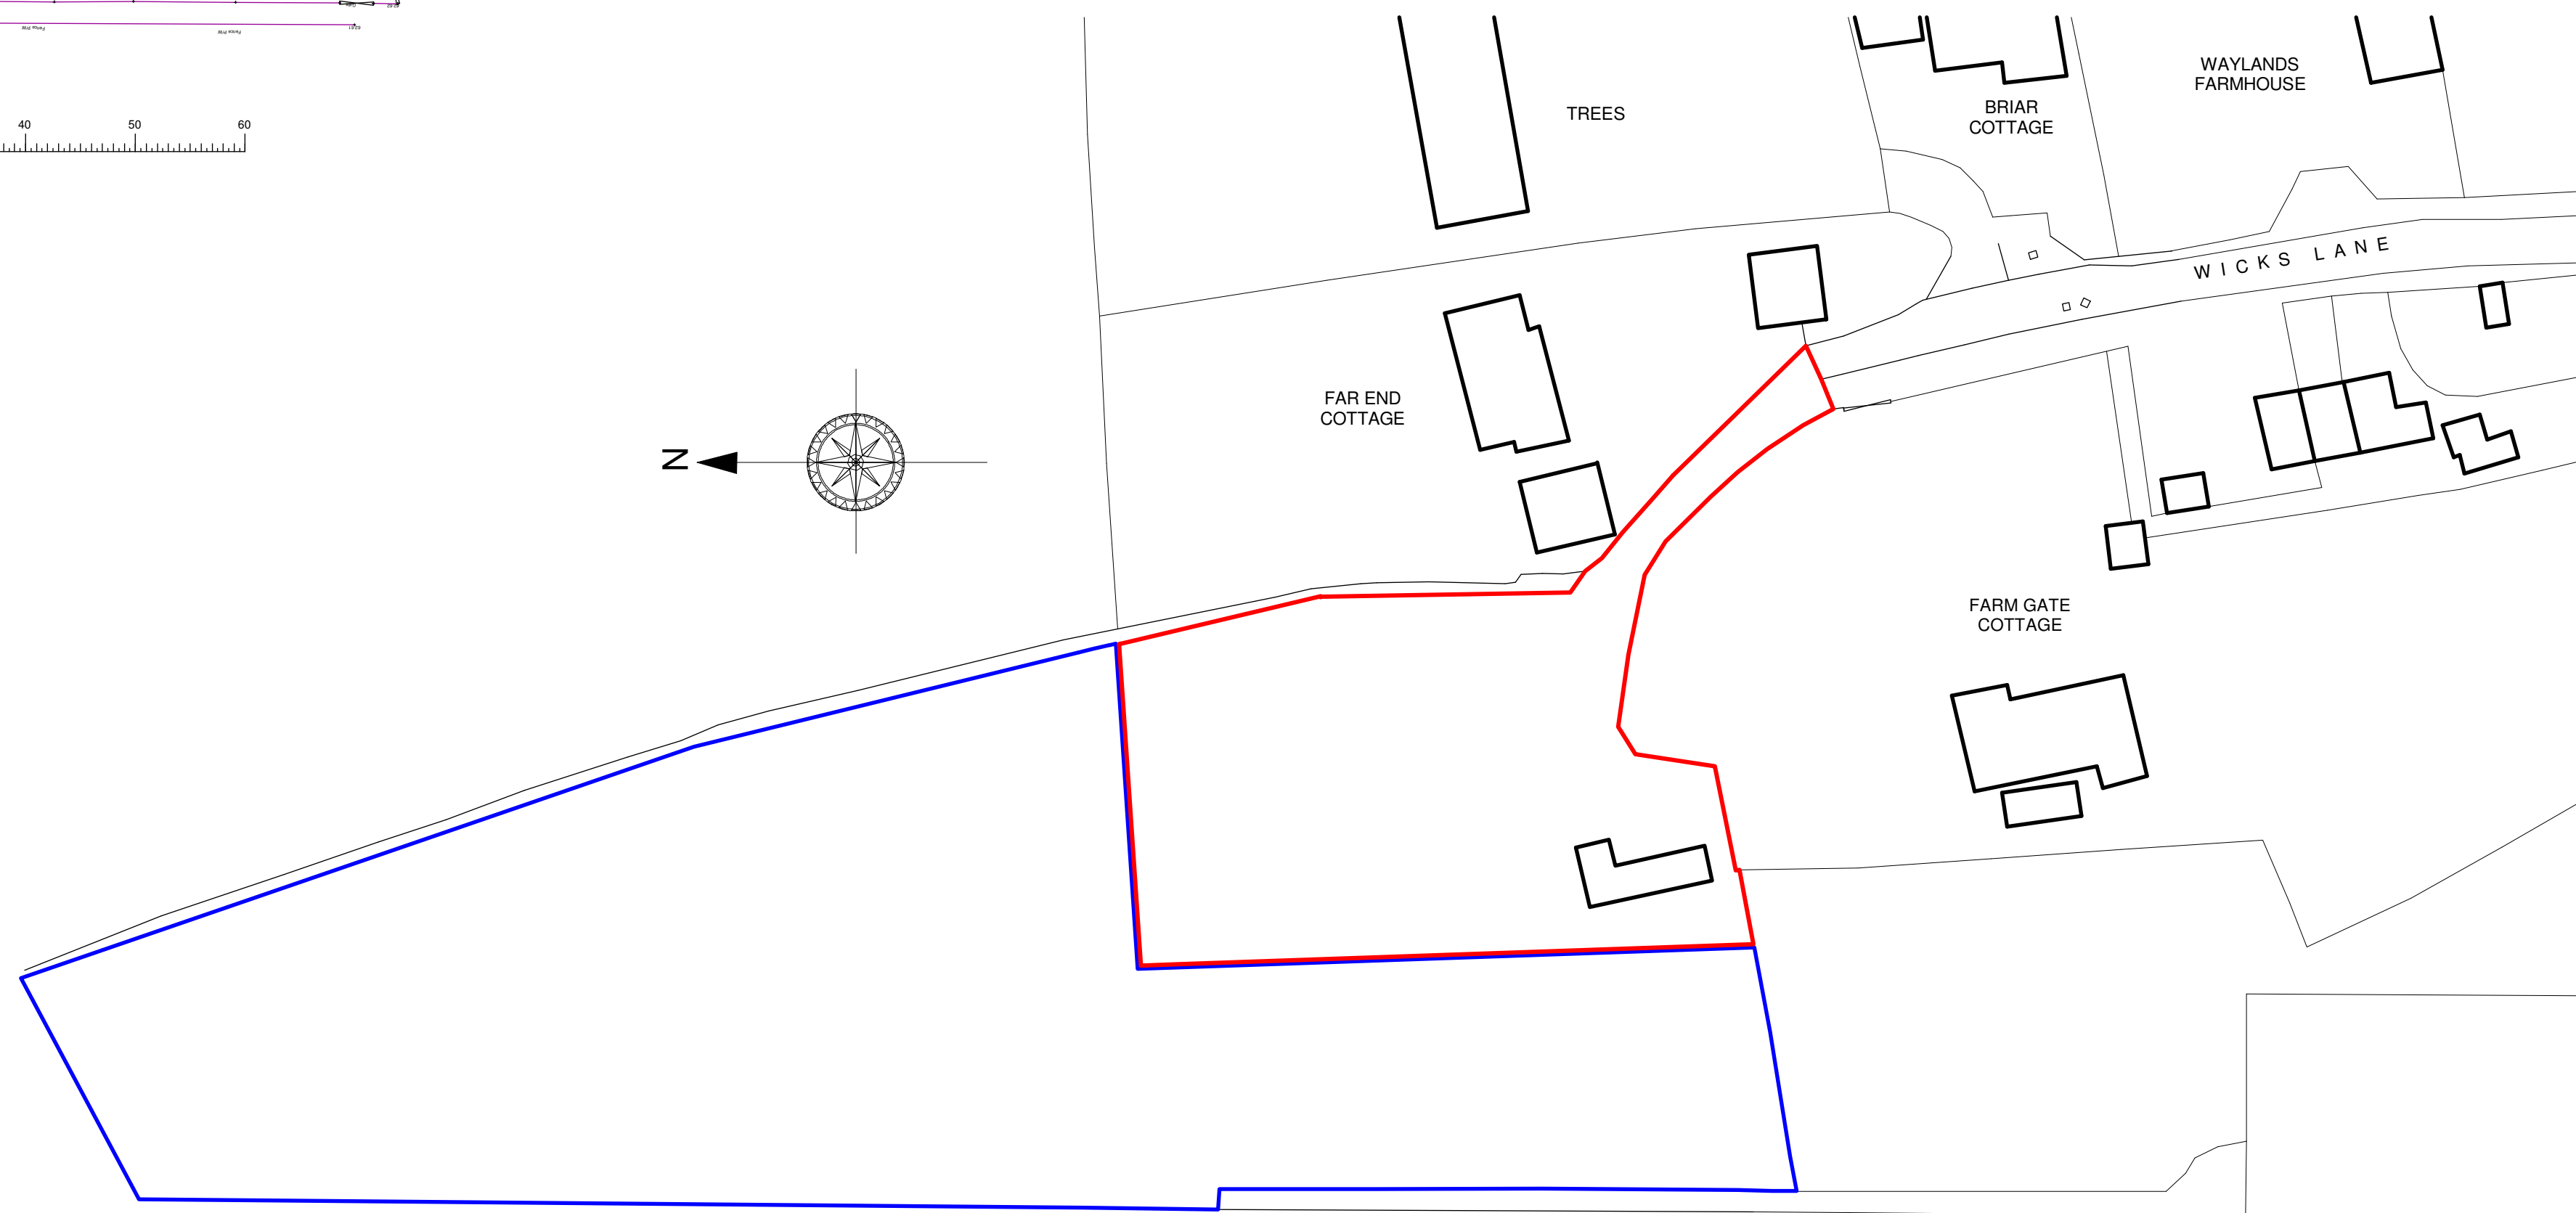

Site Location Plan 1:500 @ A1

 

Anglia Design
architects . surveyors
mail@angliadesign.co.uk www.angliadesign.co.uk

London Office: 30 Robin House, Newcourt Street, St Johns Wood, London NW8 7AD
 tel: 020 7722 9558 fax: 0870 131 3804
 Norwich Office: 11 Charing Cross, Norwich, Norfolk, NR2 4AX
 tel: 01603 666576 fax: 01603 764535

LAND NORTH OF WICKS LANE, FORWARD GREEN, STOWMARKET. EXISTING SITE PLANS

Proposed Residential Development
 on land north of Wicks Lane,
 Forward Green, Stowmarket, IP14 5HL.
 Date: Jan. 2021 Scale: 1:500 Dwg No. TL-4335-21-10
Existing Site Plans