
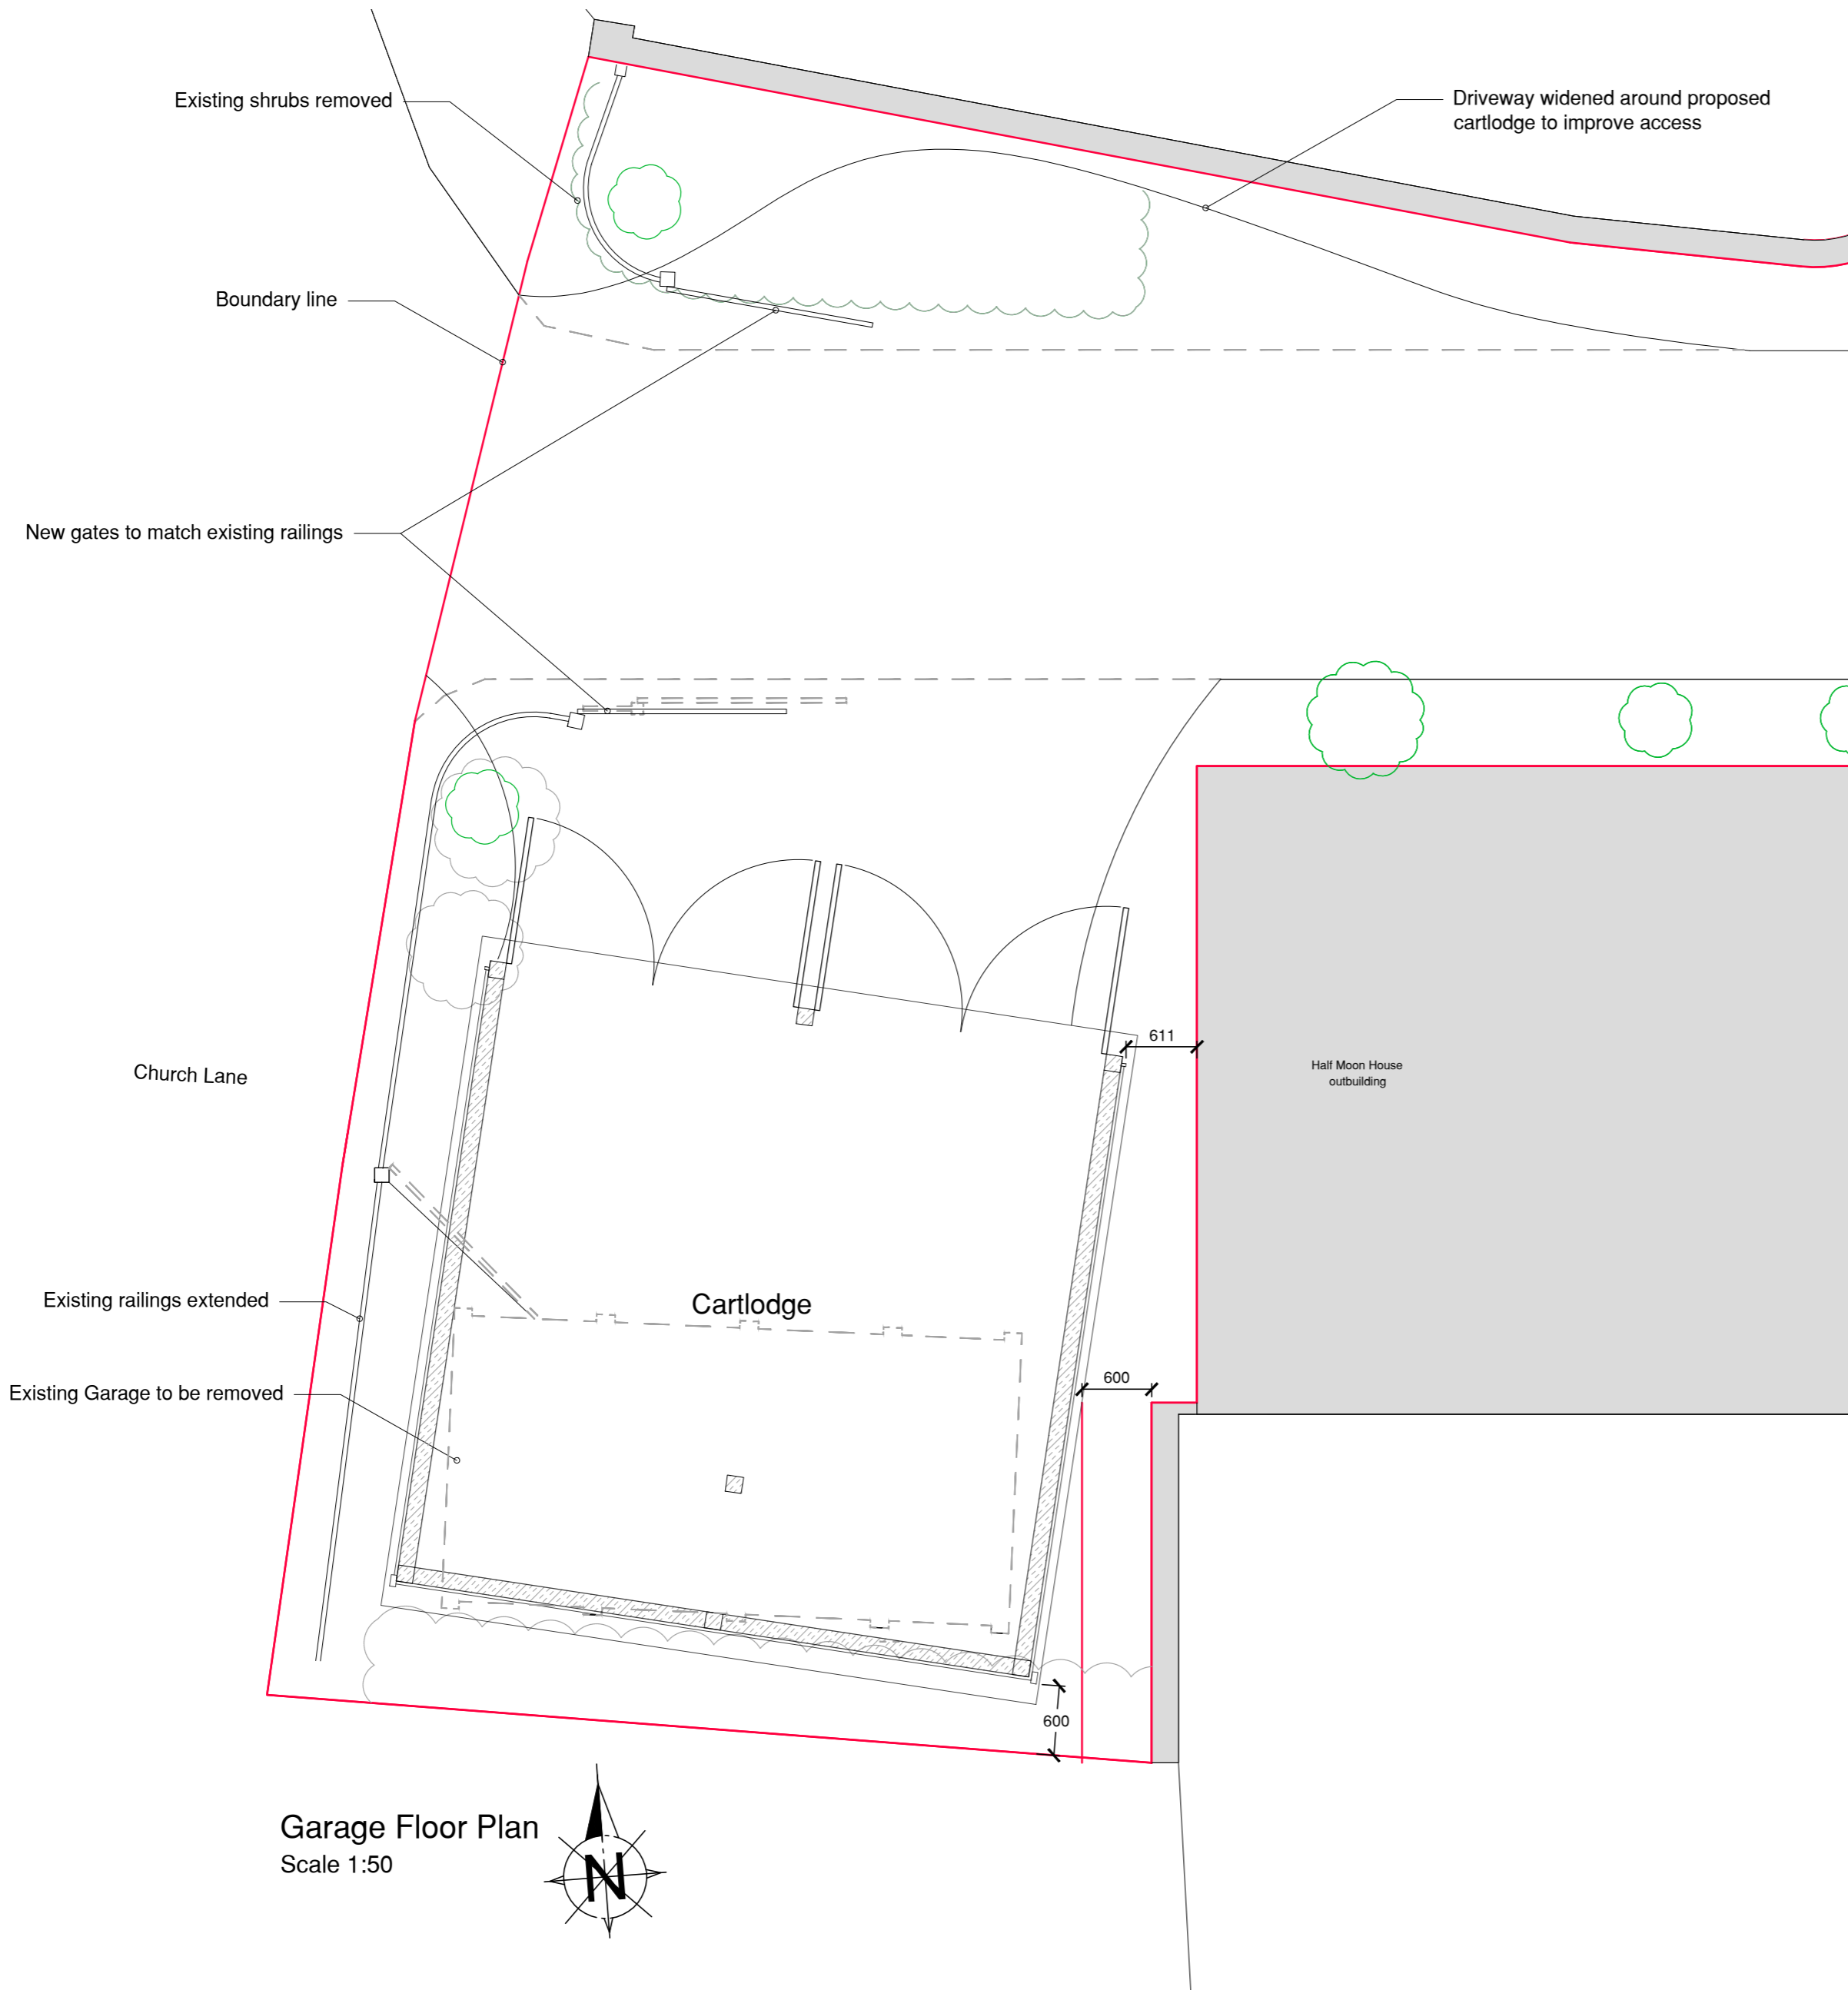


**Scale Bar Legend**

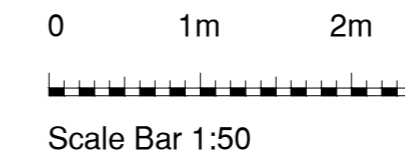

Rev:	Date:	Details:
A:	17.02.2021	Updated to client comments
B:	03.03.2021	Updated to client feedback
C:		
D:		
E:		
F:		

Site Address:

The Coach House, Church Lane, Stoke by Nayland, Colchester, CO6 4QJ

Project:

Proposed single storey front porch extension, demolition of existing garage and proposed new replacement cartlodge

Client:

Mr and Mrs Boggis

Scales:

See drawings @ A2

Drawing Status:

Planning

Drawing No:  
1270-01-04B

Drawn by:

DC

Date Created:

February 2021

Drawing Content:

Cartlodge Floor Plan

Planning status:

Building Regulation status:

This drawing is the copyright of Optimum Architecture Limited and may not be traced, copied (apart from for the sole purpose of carrying out the construction of the described works) or reproduced without prior written consent. Do not scale from this drawing: Any dimensions stated are for guidance only, all written and scaled dimensions are to be checked on site prior to commencement of works. Any discrepancies must be reported immediately.