




Left Hand Elevation

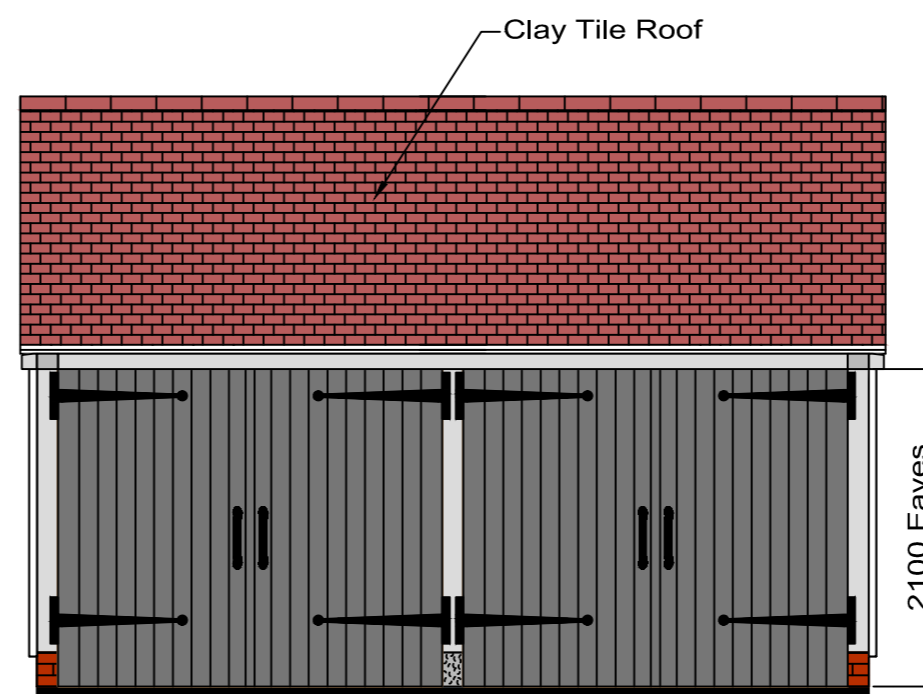


Front Elevation

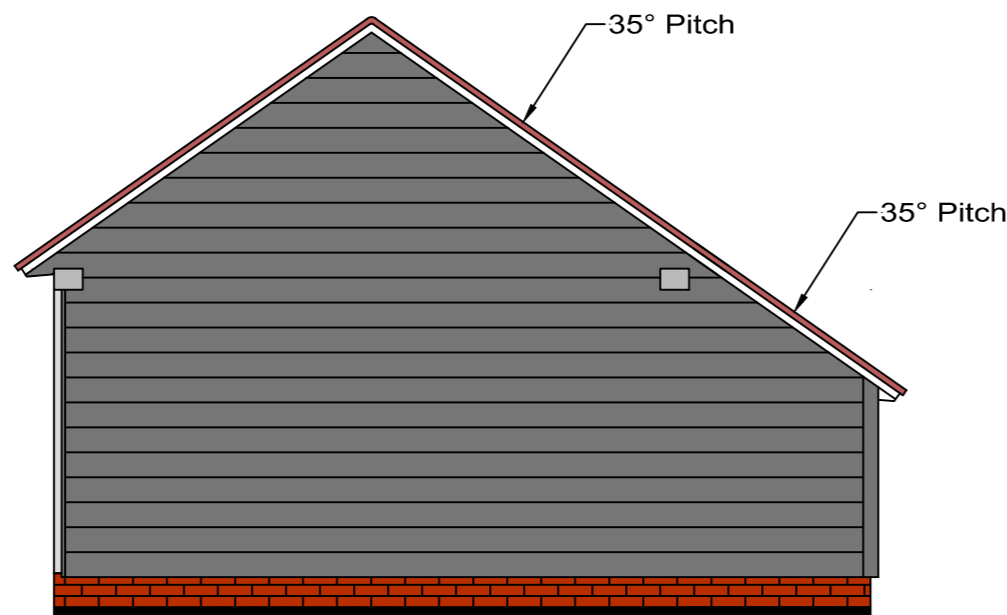

Right Hand Elevation

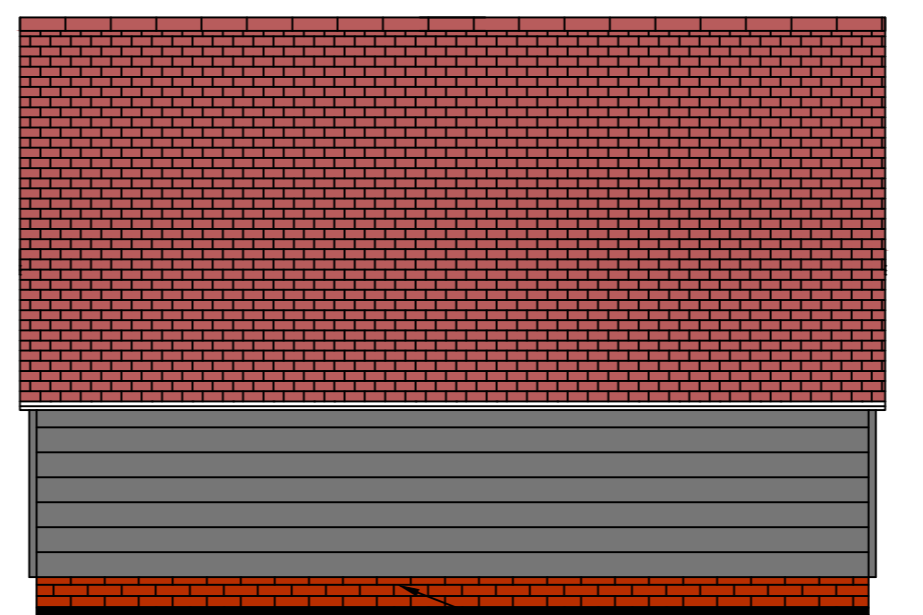

Rear Elevation

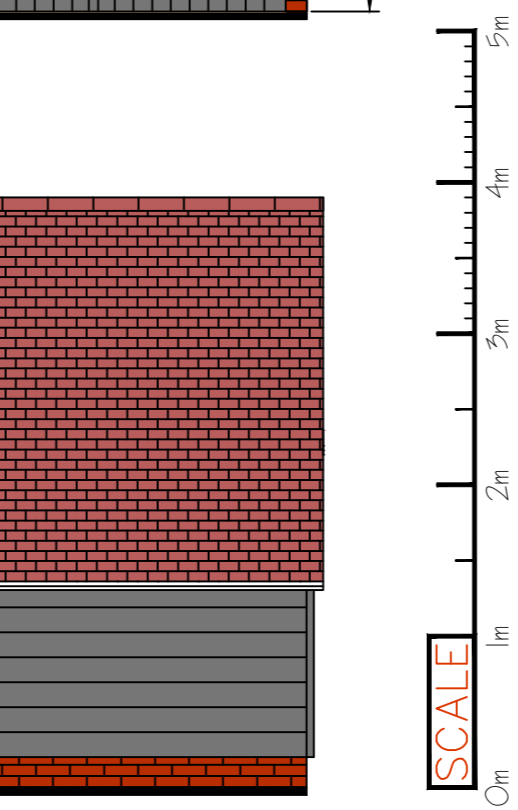

NOTES:
 DO NOT SCALE FROM DRAWINGS EXCEPT FOR PLANNING PURPOSES
 REPORT ALL ERRORS OMISSIONS AND DISCREPANCIES TO ENGLISH HERITAGE BUILDINGS.
 ALL DIMENSIONS TO BE CHECKED AND VERIFIED ON SITE BEFORE COMMENCING ANY WORK.

FOUNDATION NOTES:
 VERTICAL DIMENSIONS SHOWN ARE FROM A HORIZONTAL INTERNAL SLAB LEVEL. HOWEVER, FOR GARAGING, A NOMINAL SLOPE OF -25mm TOWARD OPENING IS ESSENTIAL FOR DRAINAGE
 CONCRETE OVERSITE TO BE EXTENDED 50mm BEYOND INDEPENDENT POSTS TO ALLOW FOR PAD STONE SPLAY.
 TYPICAL 3 COURSES OF BRICK BELOW F.F.L. MAY VARY DEPENDING TO SPECIFIC SITE LEVELS. PLEASE CHECK BRICK QUANTITIES ESTIMATED ON BUILDING QUOTATION.
 ALL WINDOWS POSITIONED 1800mm FROM INTERNAL SLAB TO WINDOW HEAD UNLESS OTHERWISE STATED

*OAK FRAME' REFERS TO 75% OR 100% OF COMPONENTS OF THE FRAME WHICH ARE OF OAK AS SPECIFIED ON CUSTOMER QUOTATION

ENGLISH HERITAGE BUILDINGS OWNS THE COPYRIGHT OF THE PHOTOGRAPHS, PLANS DRAWINGS, MODULAR FRAME SYSTEM, SPECIAL 140mm BRICK ASSOCIATED WITH THE MODULAR SYSTEM, STRUCTURAL CALCULATIONS FOR THE UNIQUE PURPOSE OF ENGLISH HERITAGE BUILDINGS MODULAR SYSTEM AND OTHER DETAILS CONTAINED IN THIS DRAWING THEY MUST NOT BE COPIED DISTRIBUTED OR USED UNLESS YOU HAVE WRITTEN AUTHORITY FROM ENGLISH HERITAGE BUILDINGS LTD

- KEY:**
- INTERNAL SLAB LEVEL
 - CURVED STRUCTURAL BRACE 1200mm
 - CURVED STRUCTURAL BRACE 800/900mm
 - DIAGONAL STRAIGHT WIND BRACE
 - DIAGONAL ROOF BRACE
 - SOLE PLATE
 - FIRST FLOOR JOIST
 - (Straight) INDEPENDENT POST ONTO PAD STONE (CONCRETE SUB-BASE BENEATH AS NECESSARY)
 - POST ONTO SOLE PLATE/BRICKWORK
 - POST CUT TO LENGTH ON SITE
 - ROOF OUTLINE

REVISIONS:
 A 19/01/2021 B.A.
 Site address updated.

Notice: This Drawing is for planning application and tender purposes only. This drawing is not approved for production.



Woods Corner
 East Sussex
 TN21 9LQ
 Tel: 01424 838 643

ADDRESS
 The Coach House
 Church Lane
 Stoke by Nayland
 CO6 4QJ

QUOTE REF: BR24569	DRAWN BY: IDV
DRG NO:	SCALE: 1:50 @ A2
Mr and Mrs B A Boggis	DATE: December 23, 2020
REVISION:	ORDER NO 5605