

- DRAWING ISSUE NOTE:

  For the purpose of submission to Local
  Authority for the approval of Planning Consent

  This drawing is to be read in conjunction with all other relevant drawings & details in this nackage.


- other relevant drawings & details in this package

  Do not scale

  Dimensions are in millimetres unless otherwise stated

  Do not use for construction

  Should any third party use these drawings for the purpose of construction, it shall be entirely at their own risk.

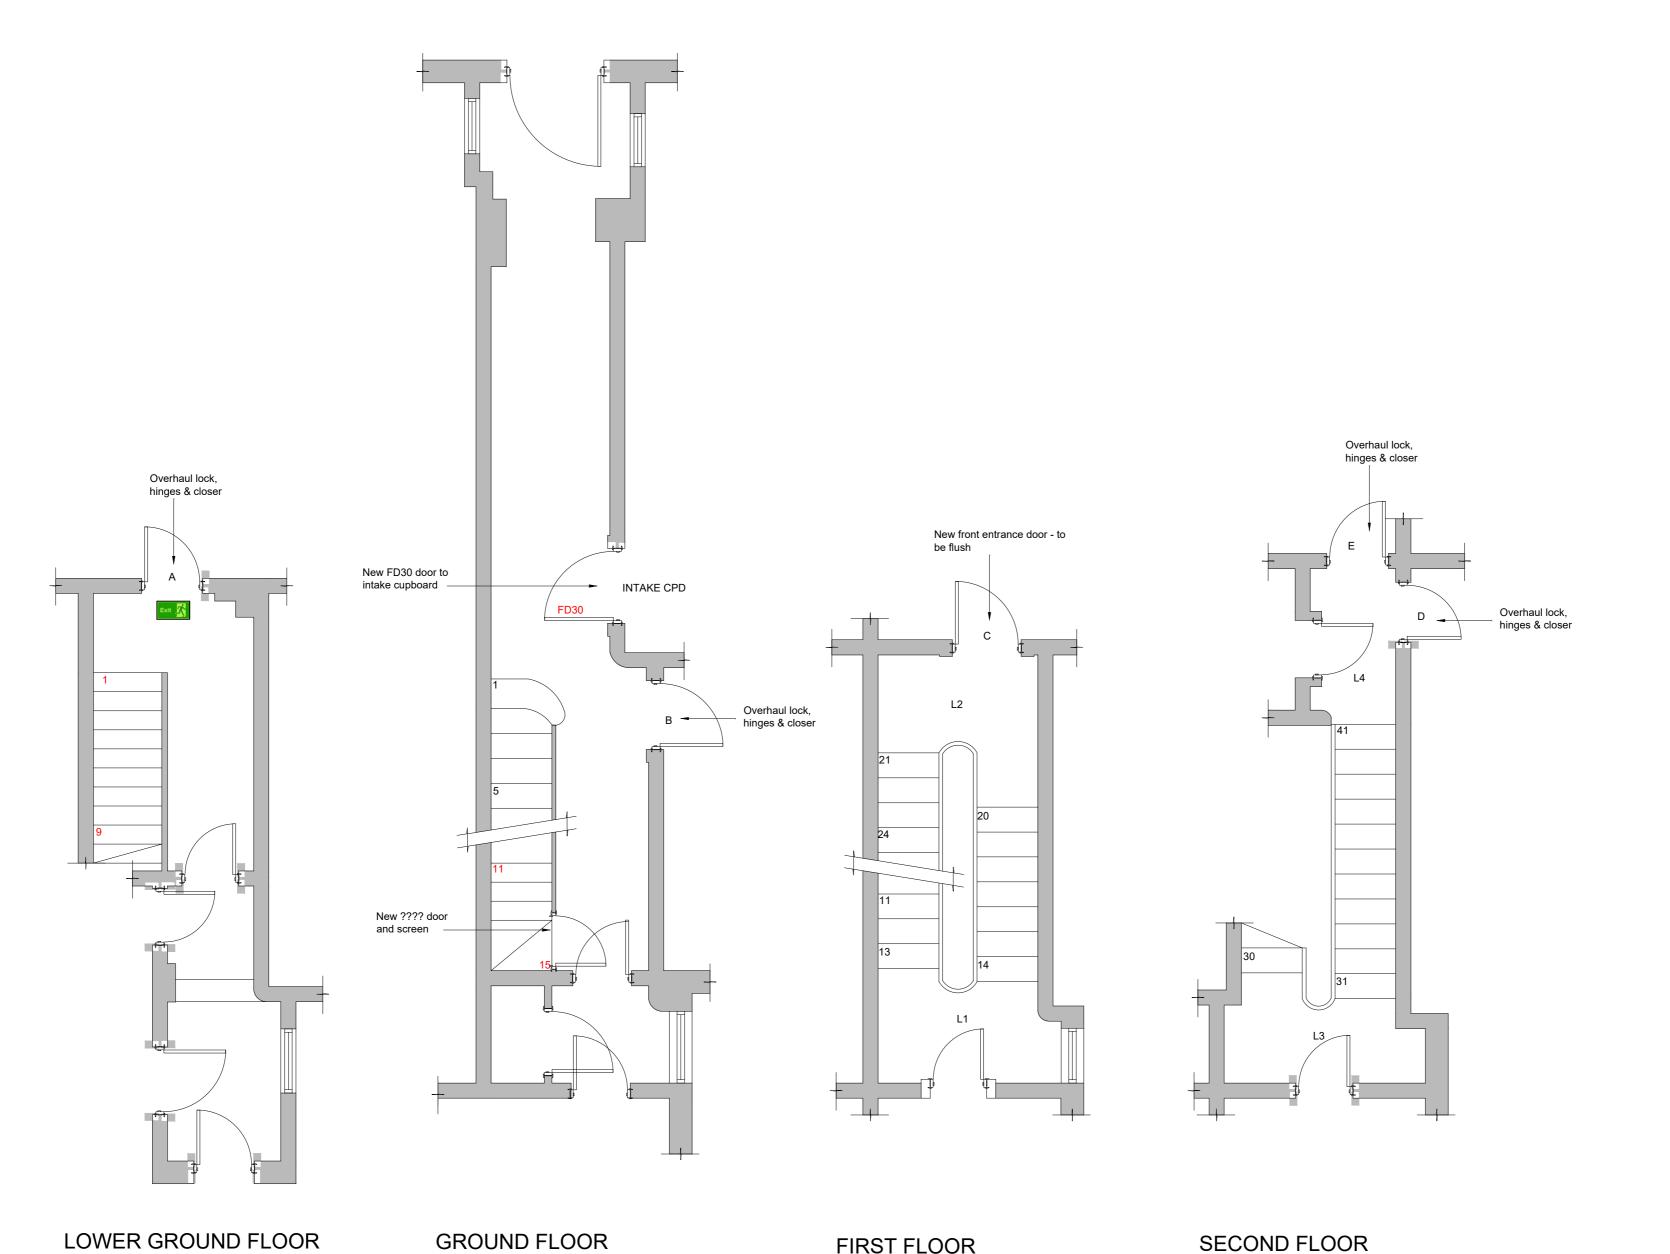

FIRST FLOOR

SECOND FLOOR



GDS Chartered Surveyors Unit 2, The Old Dairy, Danegate Eridge Green, Tunbridge Wells, TN3 9HU T. 01892 538 700 E. mail@gdsltd.co.uk www.gdsltd.co.uk

45 Warwick Av

Proposed Floor Plans MSPS PLANNING

Drawing No. | Revision | 1624B - 011 - -

© COPYRIGHT 2017 GDS Chartered Surveyors. All rights reserved.