





Site Plan – Scale 1:1250

 

Block Plan – Scale 1:500

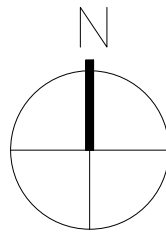

**DRAWING ISSUE NOTE:**

- For the purpose of submission to Local Authority for the approval of Planning Consent
- This drawing is to be read in conjunction with all other relevant drawings & details in this package
- Do not scale
- Dimensions are in millimetres unless otherwise stated
- Do not use for construction
- Should any third party use these drawings for the purpose of construction, it shall be entirely at their own risk.



**CHARTERED SURVEYORS**

GDS Chartered Surveyors  
Unit 2, The Old Dairy, Danegate,  
Erridge Green, Tunbridge Wells, TN3 9HU

T. 01892 538 700 E. mail@gdsdtd.co.uk  
www.gdsdtd.co.uk

Project	45 Warwick Avenue	
Drawing	Site Location Plan	
Revisions	--	--
Client	Morgan Sindall	
Scale	1:1250 & 1:500 @ A3	
Date	Drawn By	Checked By
Oct 20	PW	GD
Issue:	PLANNING	
Drawing No.	Revision	
<b>1624B - 001 -</b>	<b>--</b>	