




ROOF PLAN

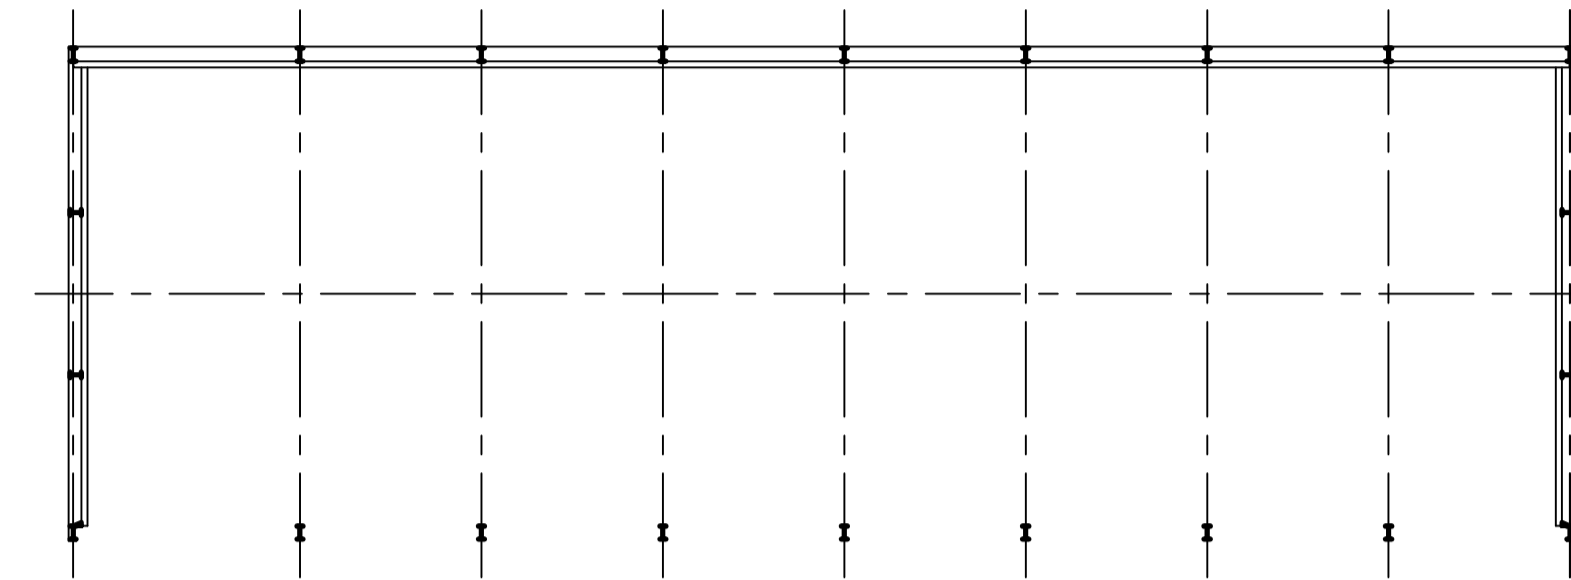


FLOOR PLAN

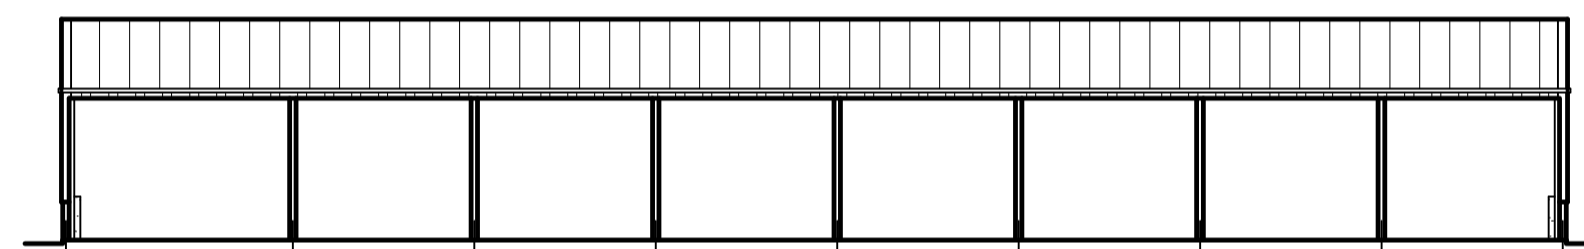


SOUTH - EAST ELEVATION

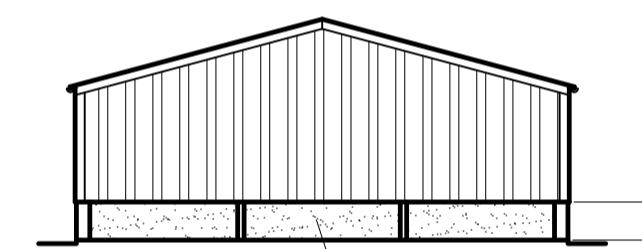


SOUTH - WEST ELEVATION

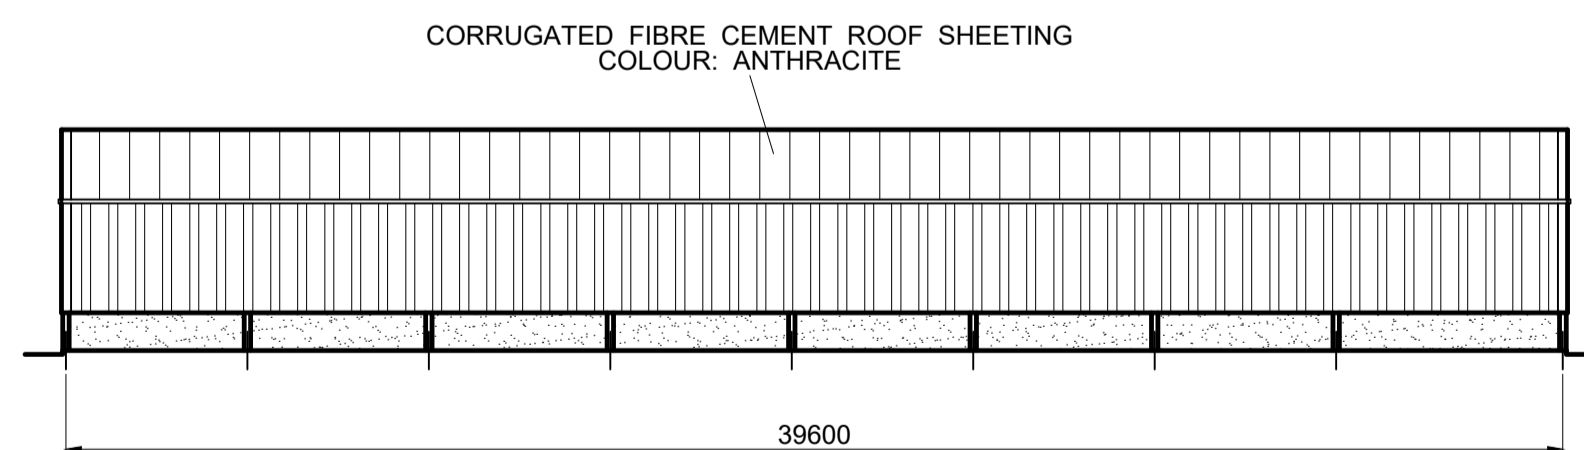

NORTH - WEST ELEVATION

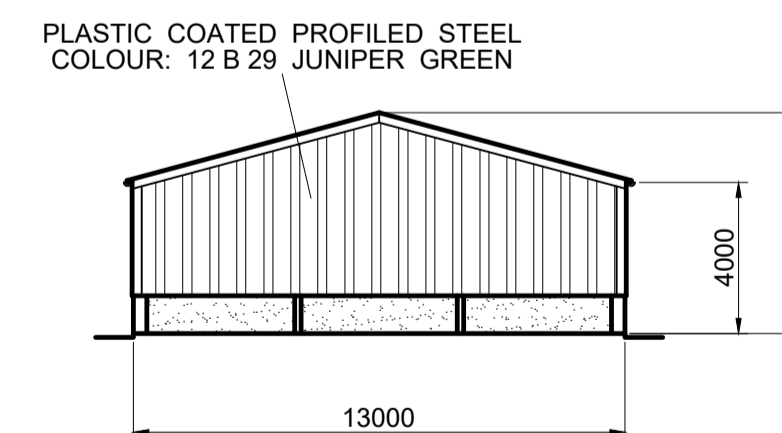

NORTH - EAST ELEVATION

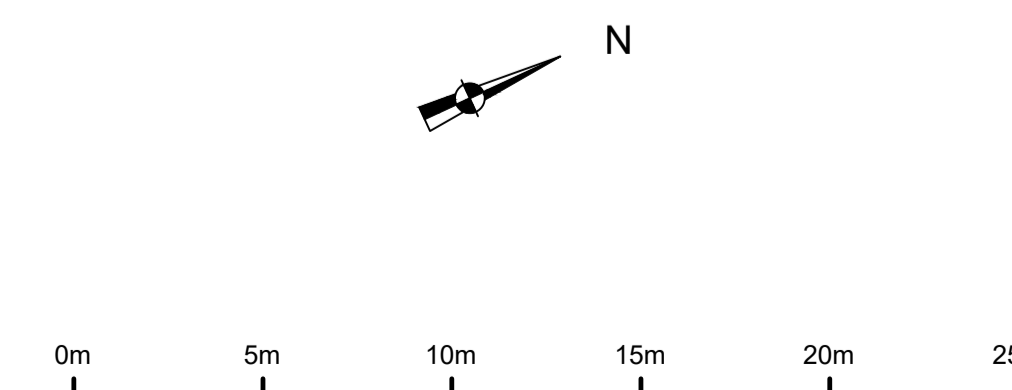

ISSUE STATUS				
CHANGE CONTROL				
REV	P3	DATE	25/11/20	REV BY
DESCRIPTION OF CHANGE FROM LAST REVISION		FLOOR PLAN ADDED		
REASON				
REQUESTED BY				

ALL DIMENSIONS ARE IN MILLIMETRES UNLESS OTHERWISE STATED

TOLERANCES ALL TOLERANCES TO BE TO EN 1090 ANNEX D2 EXECUTION CLASS 2	NOTES (UOS) 1. ALL WELDS 6mm FILLET WELDS UNLESS STATED OTHERWISE 2. ALL STEEL TO BE GRADE S275JR TO BS EN 10025-2 3. ALL BOLTS GREATER THAN 12mm DIAMETER MUST BE STRUCTURAL BOLTS TO ISO 15408
<small>THIS DRAWING IS CONFIDENTIAL AND IS THE EXCLUSIVE PROPERTY OF T H WHITE. NO UNAUTHORISED USE, COPY OR DISCLOSURE OF THIS DRAWING IS TO BE MADE AND IT IS TO BE RETURNED WHENEVER REQUESTED</small>	

T H WHITE
PROJECTS

MATERIALS HANDLING & BULK STORAGE ENGINEERS
PROJECT DESIGN & CONSTRUCTION

Telephone: 01380 723040 Fax: 01380 725707
www.thwhite.co.uk
A MEMBER OF THE T H WHITE GROUP

CLIENT
HARESFIELD FARMS

PROJECT
PROPOSED NEW MACHINERY & GENERAL PURPOSE STORE AT POOL FARM

TITLE
PLAN & ELEVATIONS

SCALE 1:200 (A1) DRAWN DJH DATE 19/11/20

DRAWING 5808/8	CONTRACT	REV P3
SHEET OF	CHECKED	APPROVED