

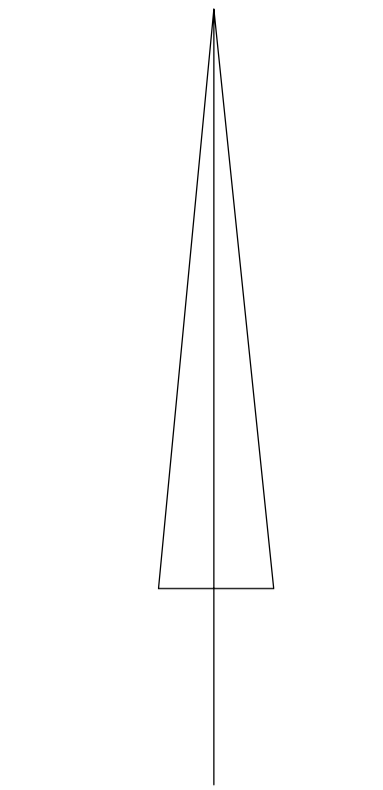


Ordnance Survey (c) Crown Copyright 2021. All rights reserved. Licence number 100022432


SITE PLAN SCALE 1:500

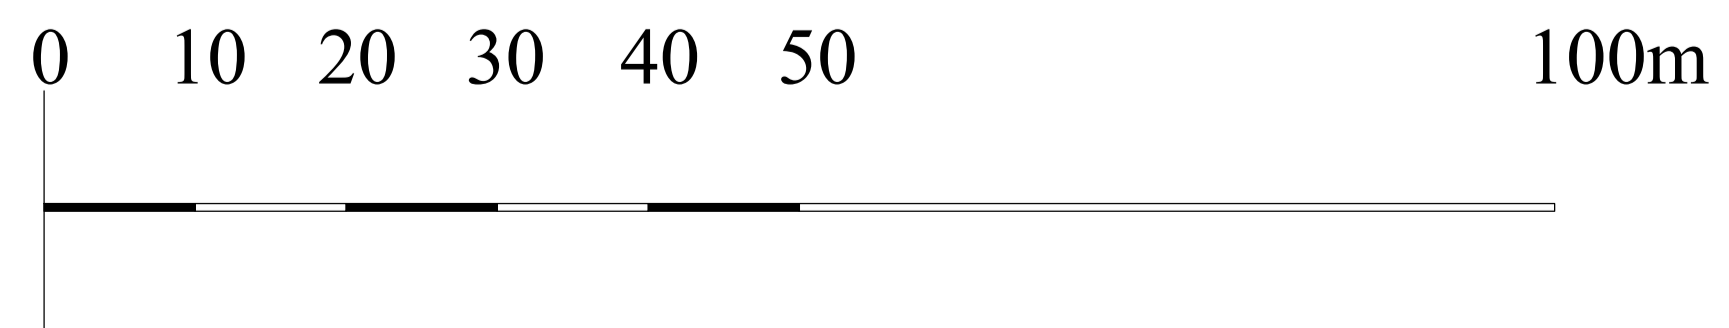

NORTH

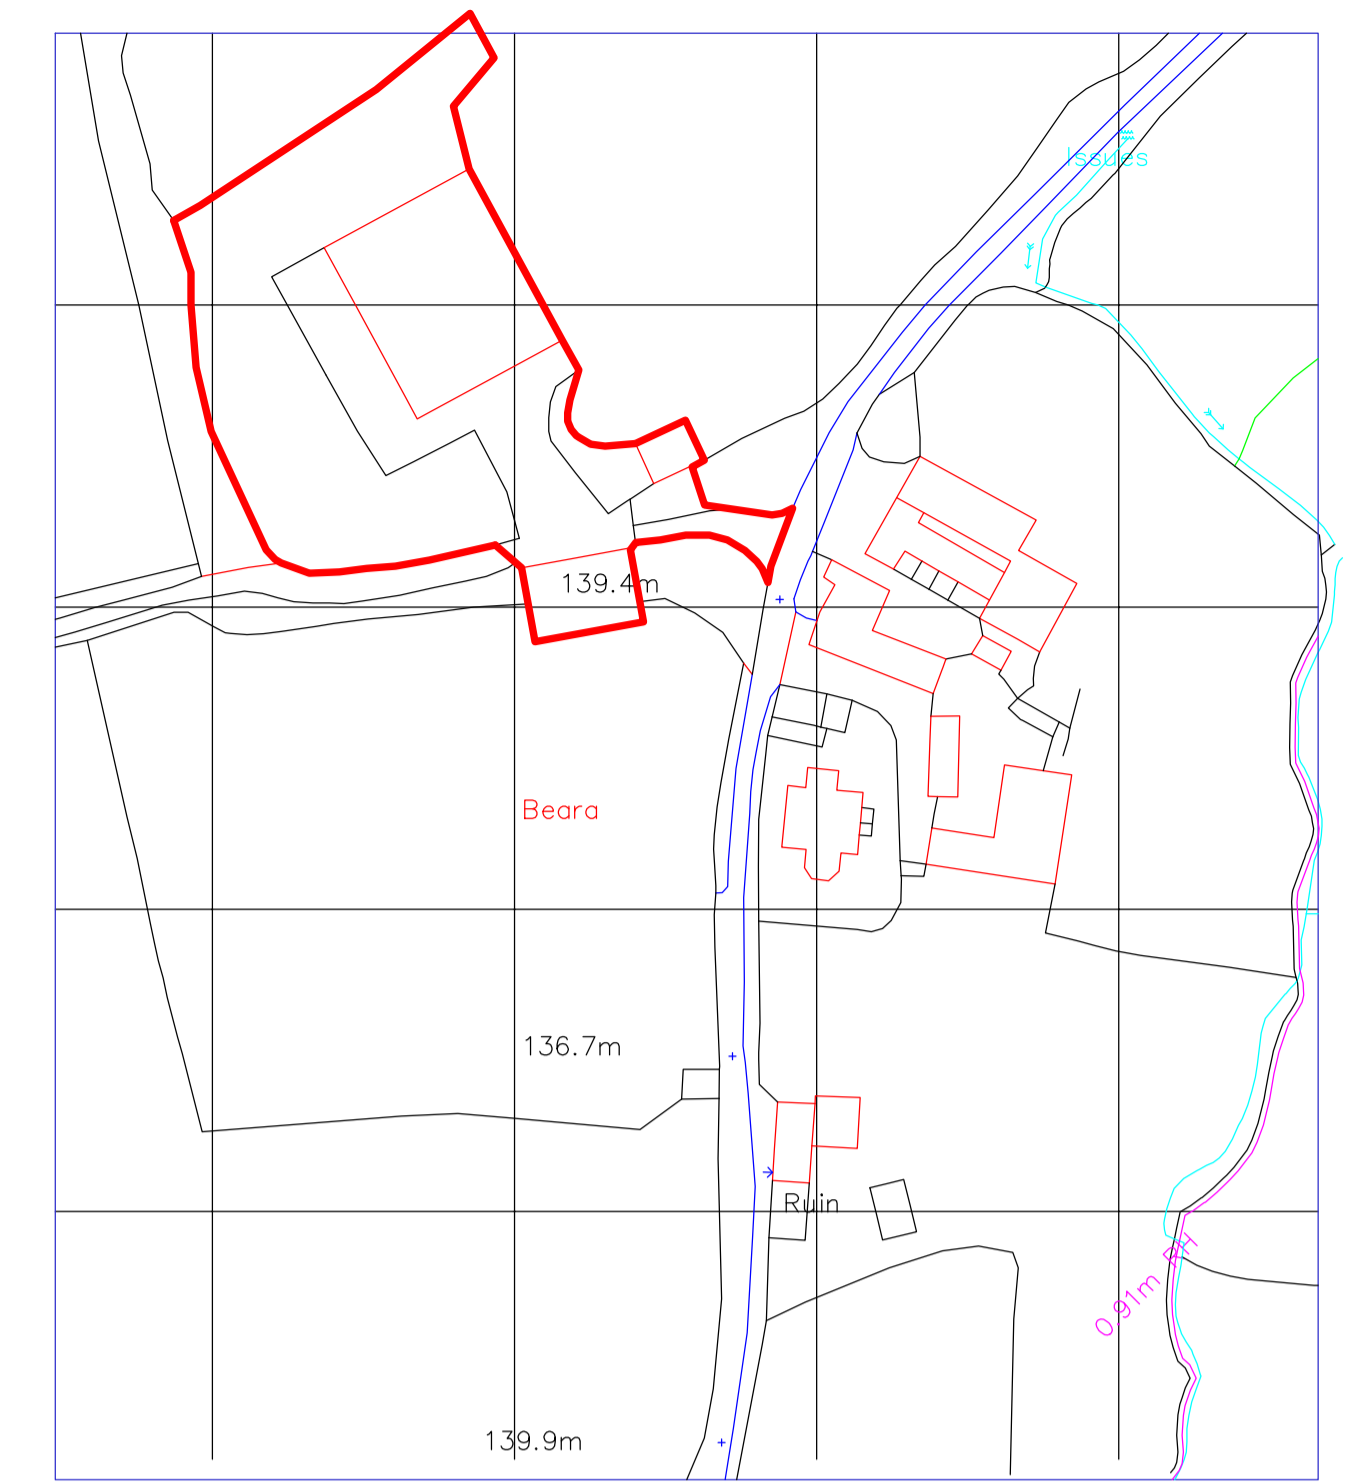

LOCATION PLAN SCALE 1:1250

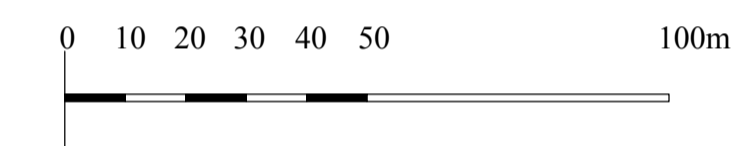

Alan Kingdon
Architectural Services

Rockholm, Northfield Lane, Barnstaple, EX31 1QD
Tel: 01271 376436, Email: alan.kingdon@talk21.com

Drawing Title: **Site Plan As Existing**

Project: **Proposed Agricultural Building
Beara Farm
St Giles**

Client: **Mr Adams**

Scale: **1 to 500 @ A1** Date: **Feb 2021**

Drawing Number: **21/0108/01**