



Location Plan

Scale 1:1250 on A1

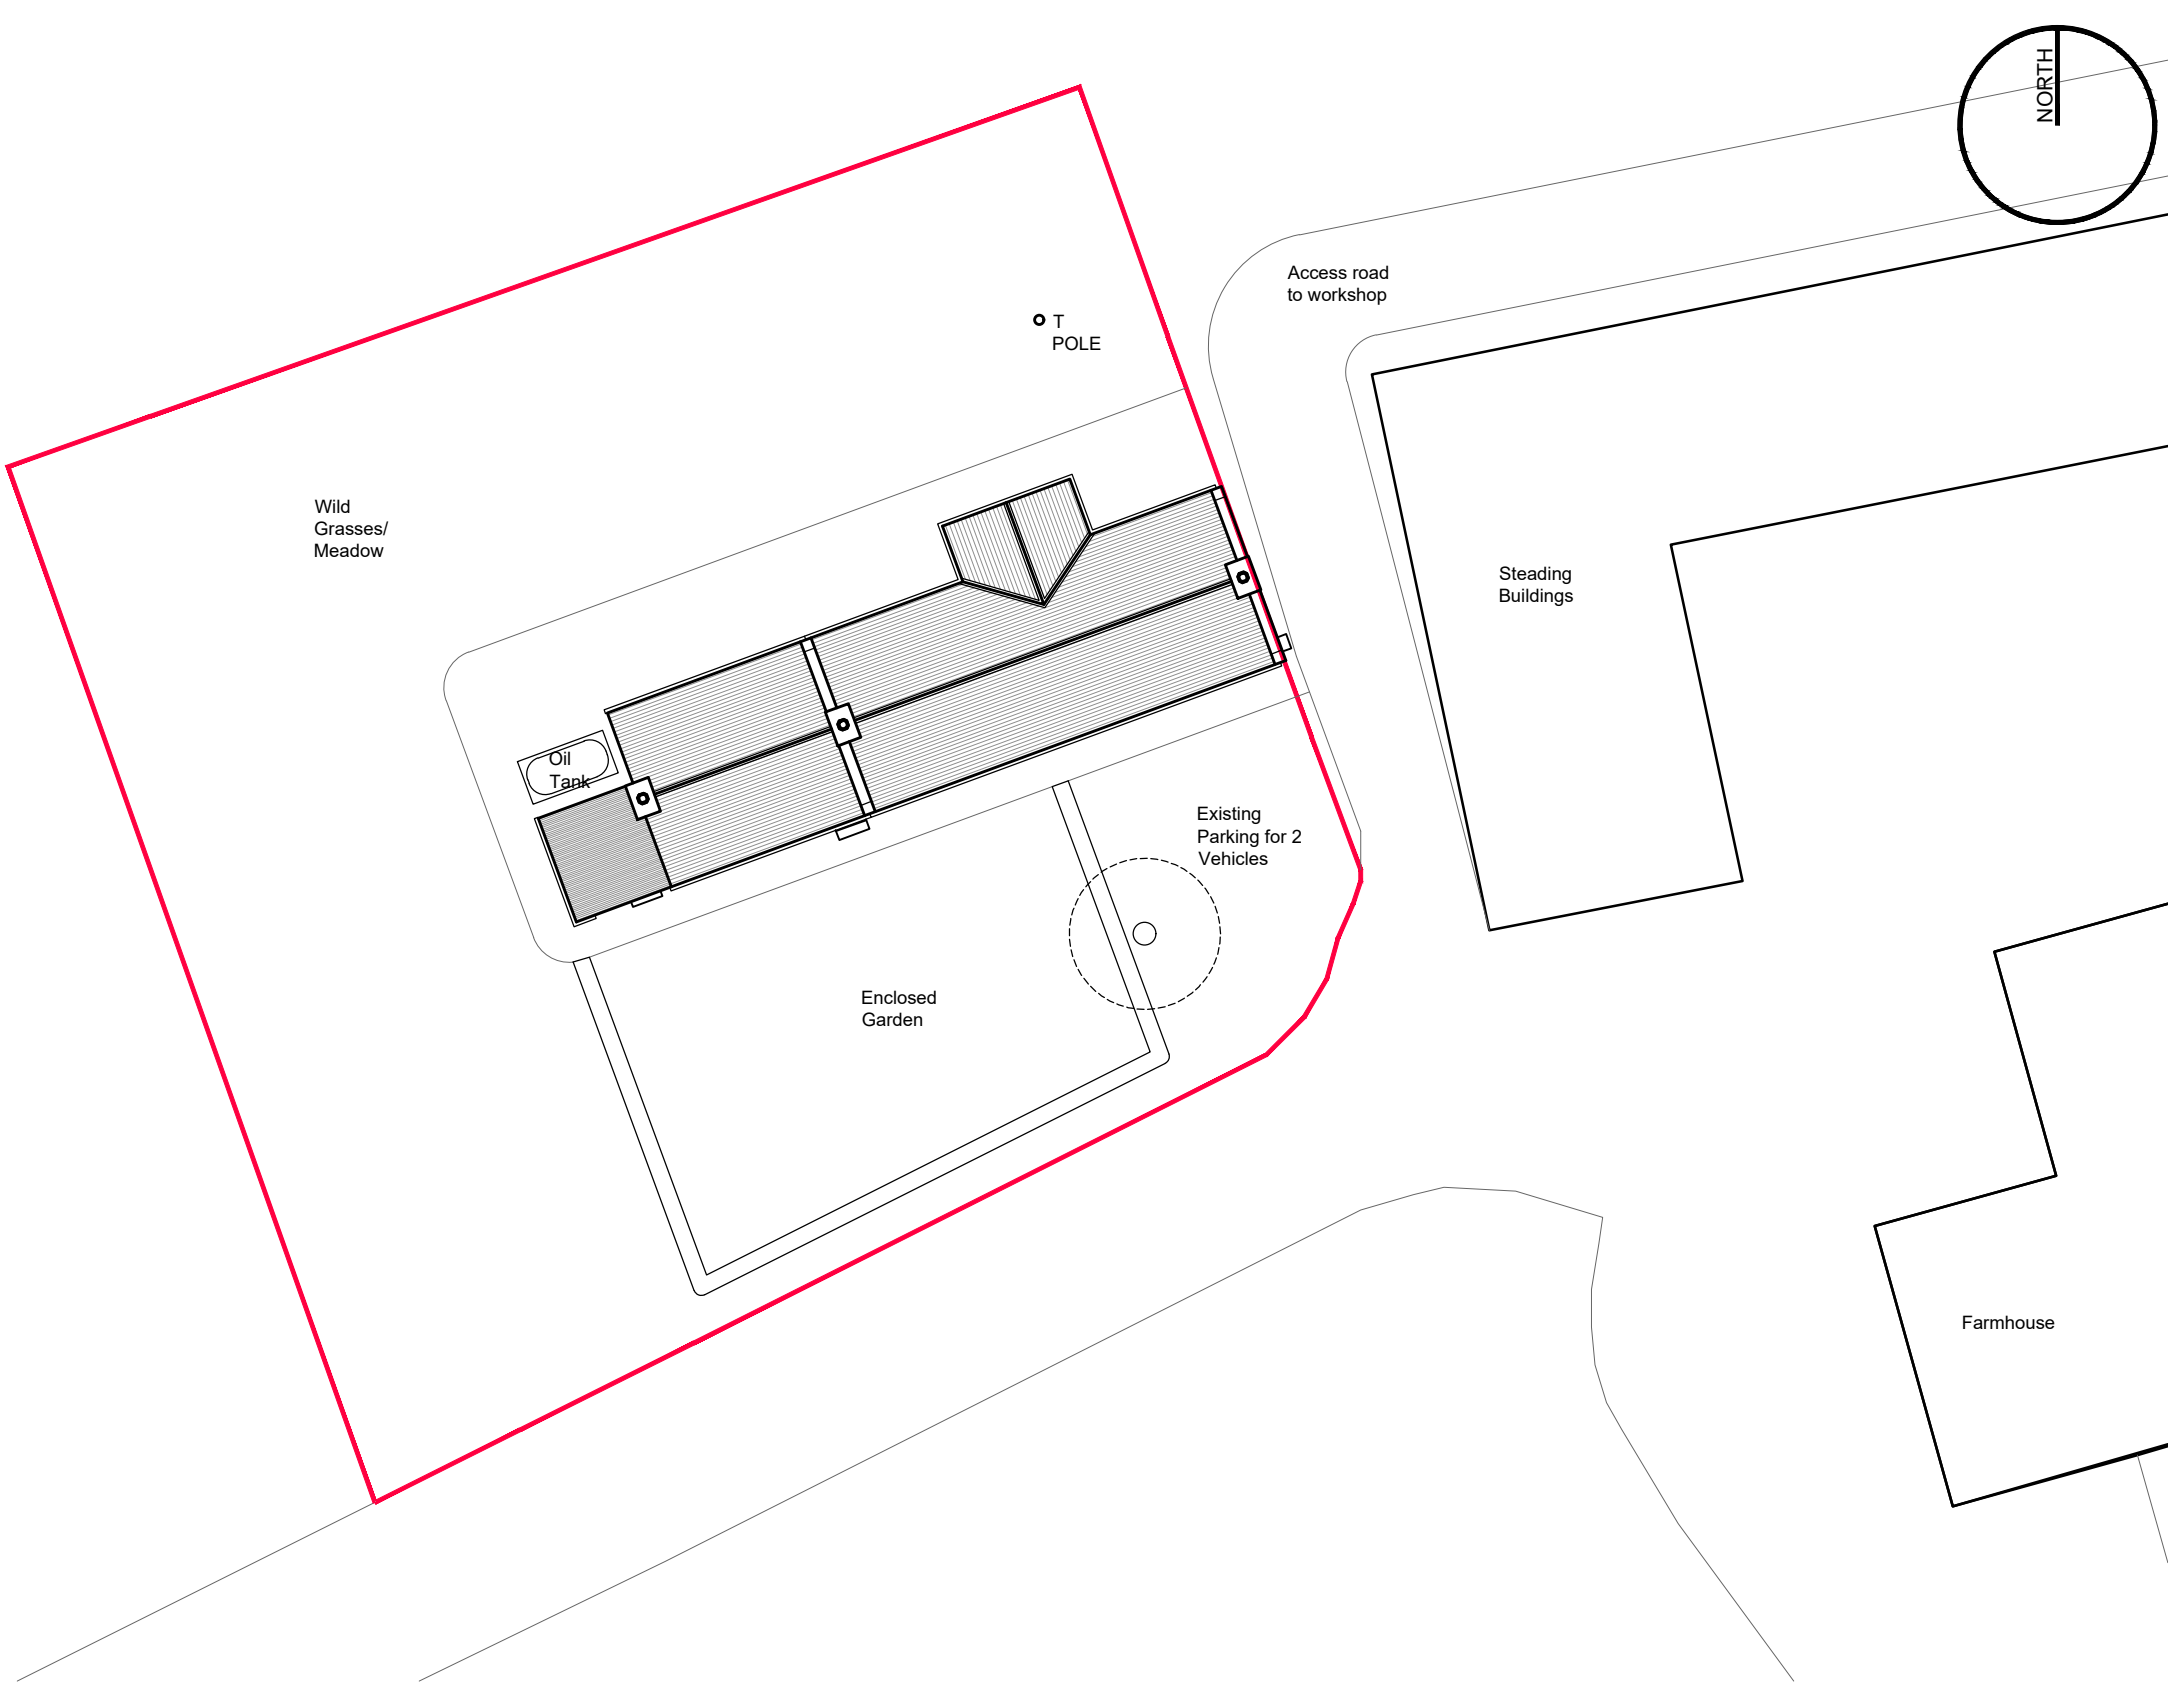


Existing Site and Roof Plan

Scale 1:200 on A1

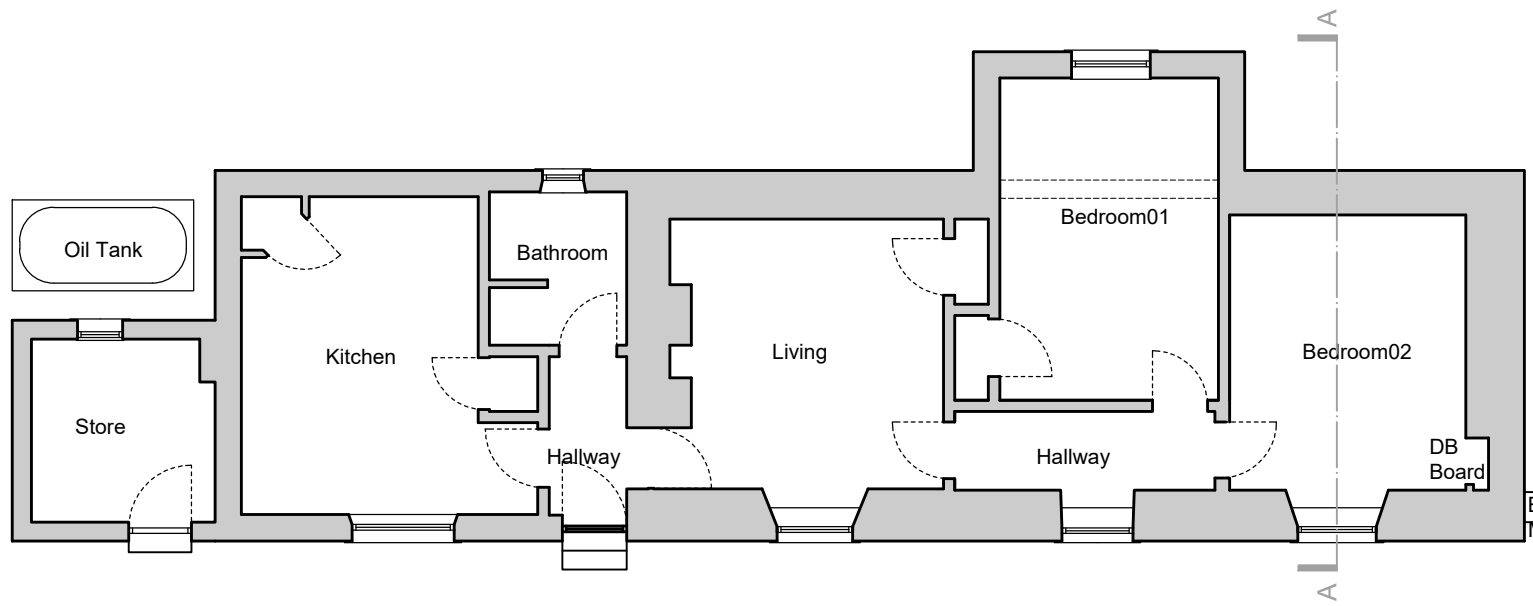

Existing Ground Floor Plan

Scale 1:100 on A1

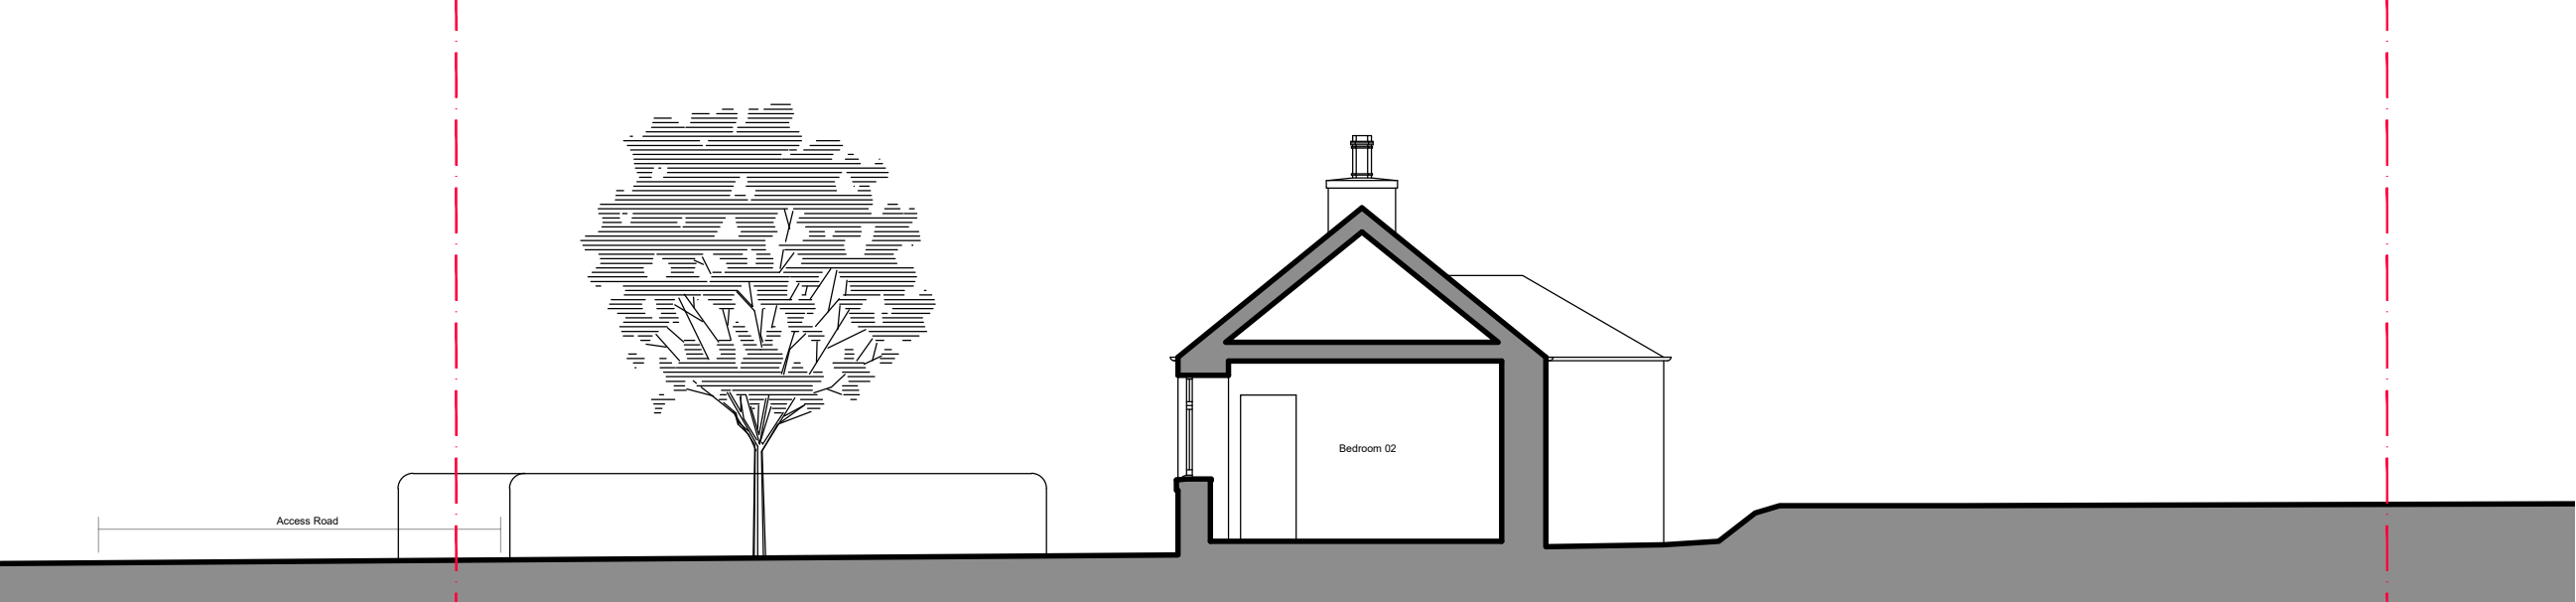

Existing Section AA

Scale 1:100 on A1



Existing North Elevation

Scale 1:100 on A1




Existing East Elevation

Scale 1:100 on A1



Existing South Elevation

Scale 1:100 on A1

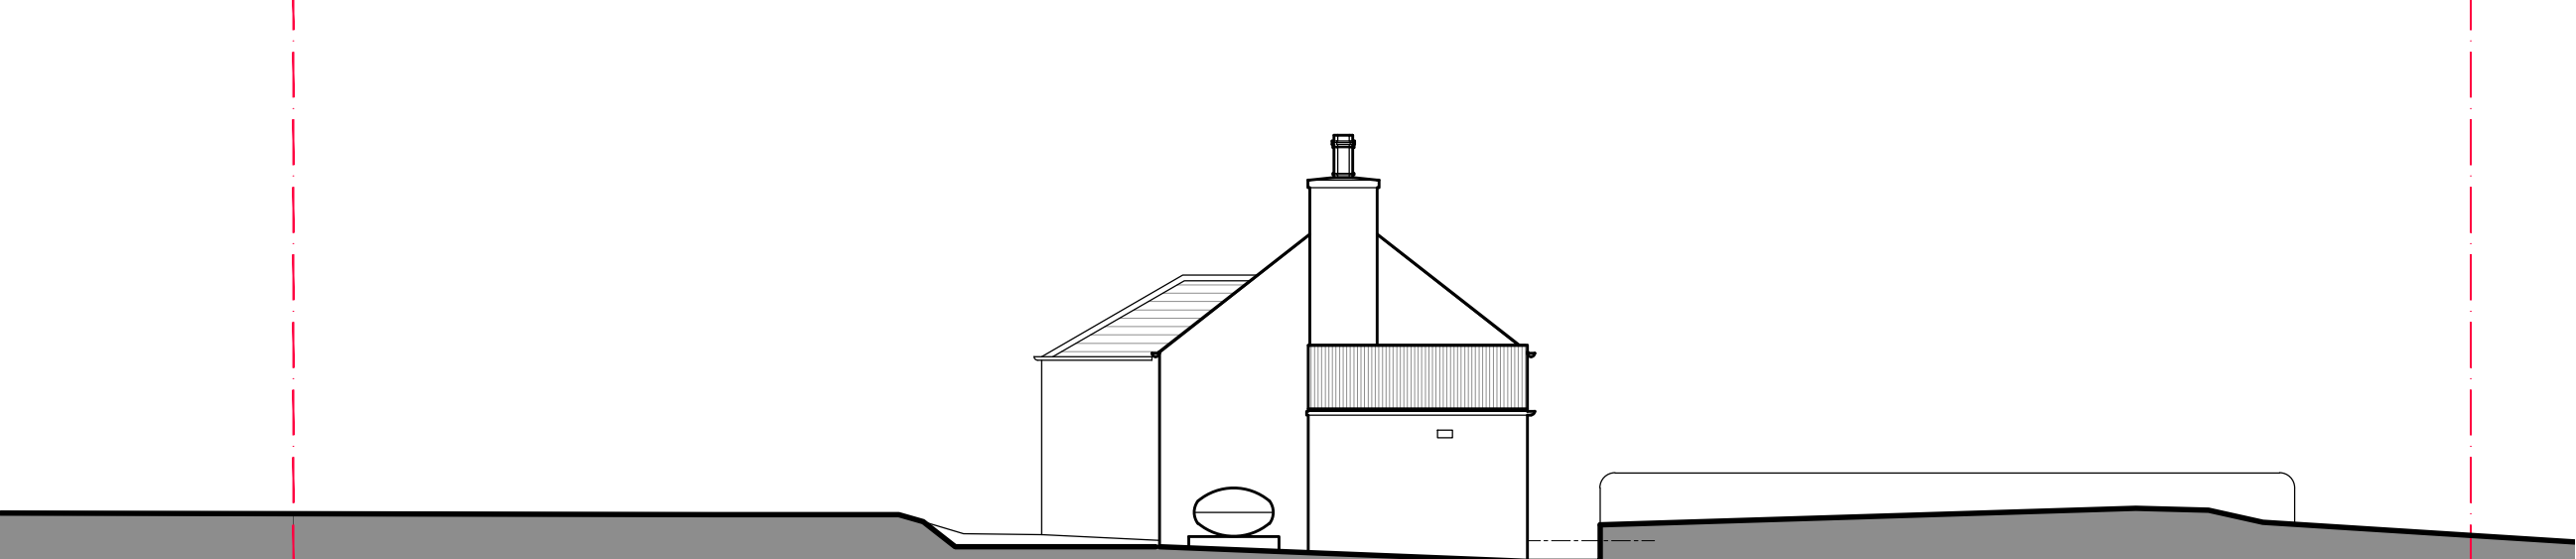

Existing West Elevation

Scale 1:100 on A1

Rev	Description	Date
-----	-------------	------

etch

App: Mr and Mrs Milne
Project: Meadowhead Cottage, Newmachar, AB21 7NY

Title: LOCATION AND EXISTING BUILDING

DWG no: 0123-EX-001 Rev: -

Scale: Varies @ A1 Date: 11.02.21

16 Kirk Crescent South, Aberdeen, AB15 9RR
Tel: 07709 289 703 Web: www.etcharchitects.co.uk

COPYRIGHT of etch architects. This drawing must not be scaled and any discrepancies should be brought to the attention of the architect immediately.