



Proposed Site and Roof Plan




Proposed North Elevation

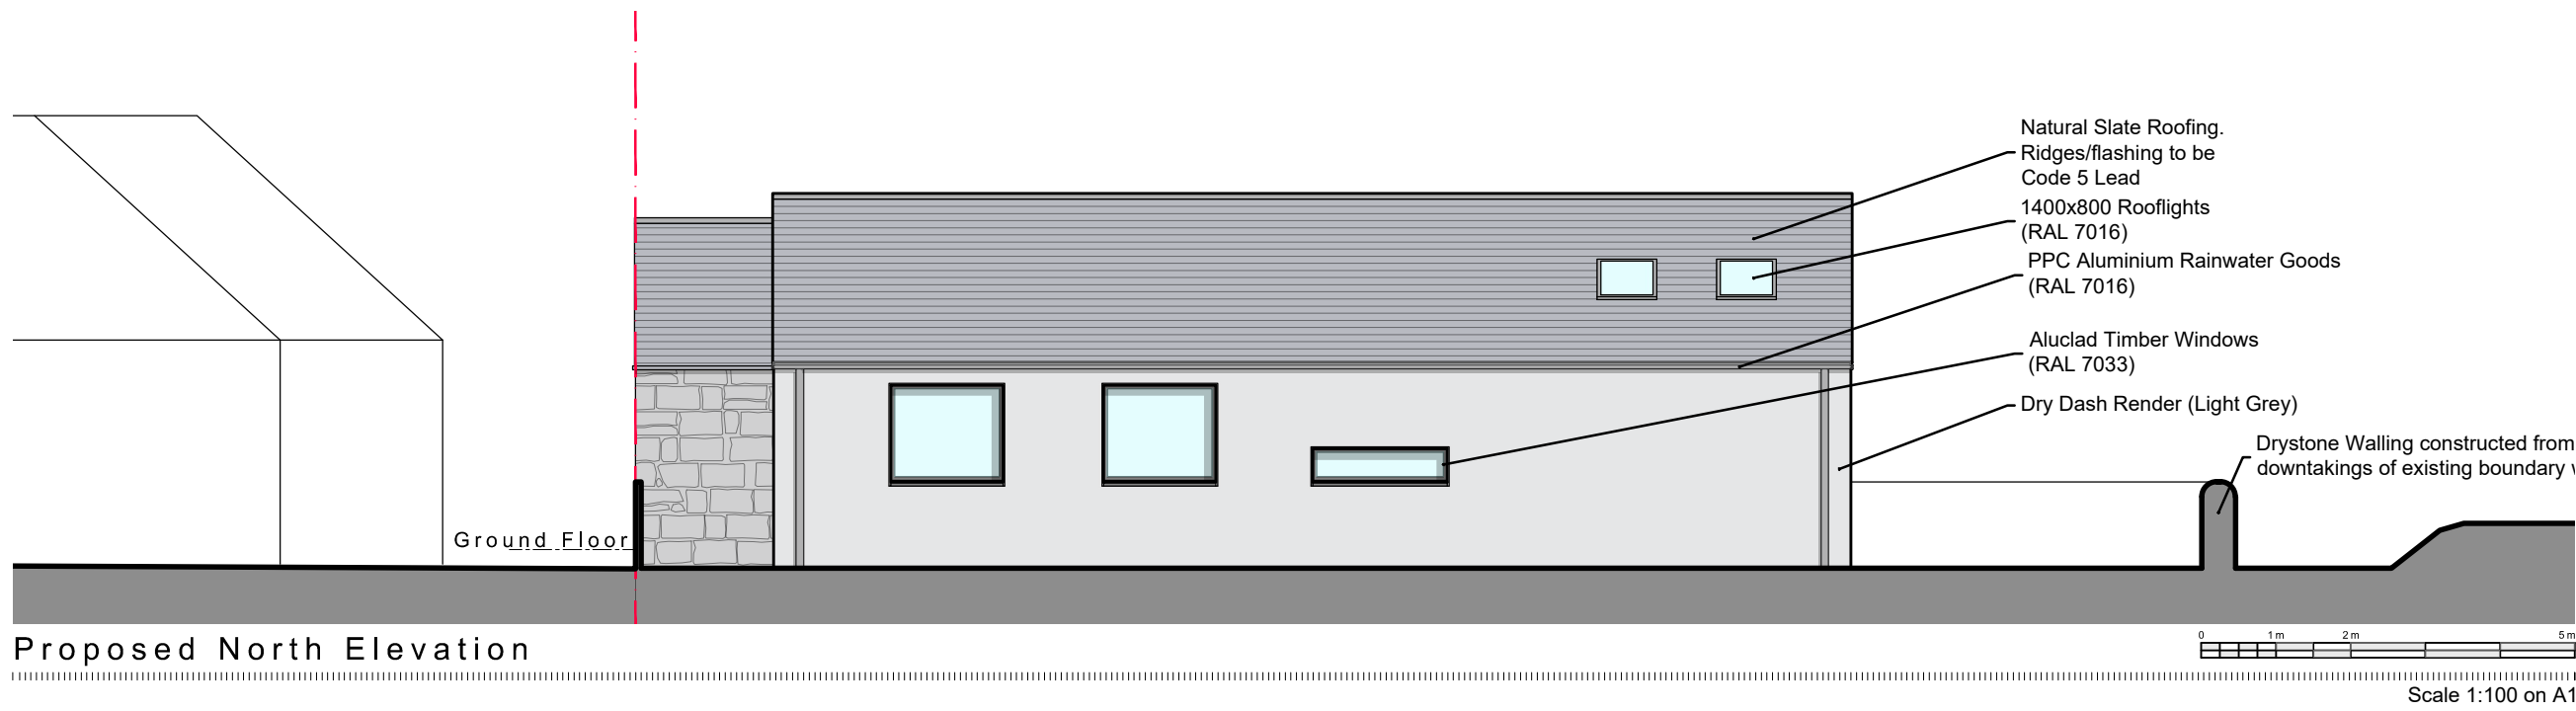


Proposed South Elevation

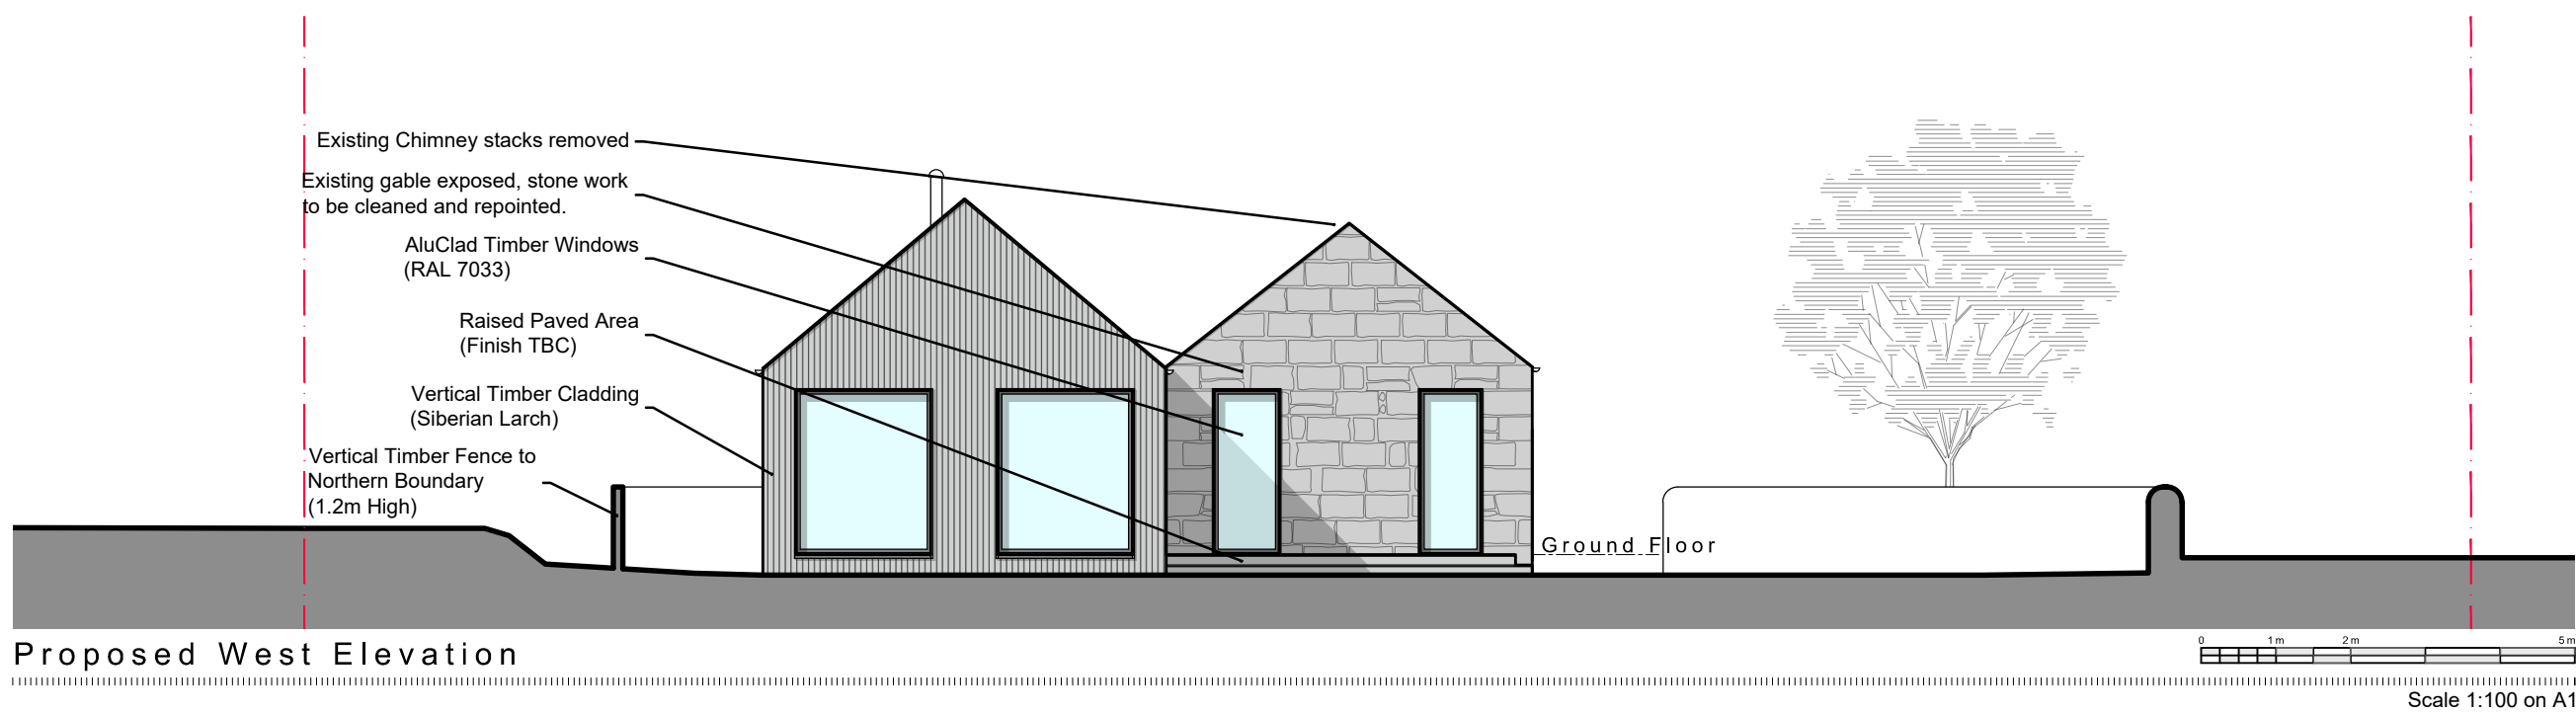


Proposed West Elevation

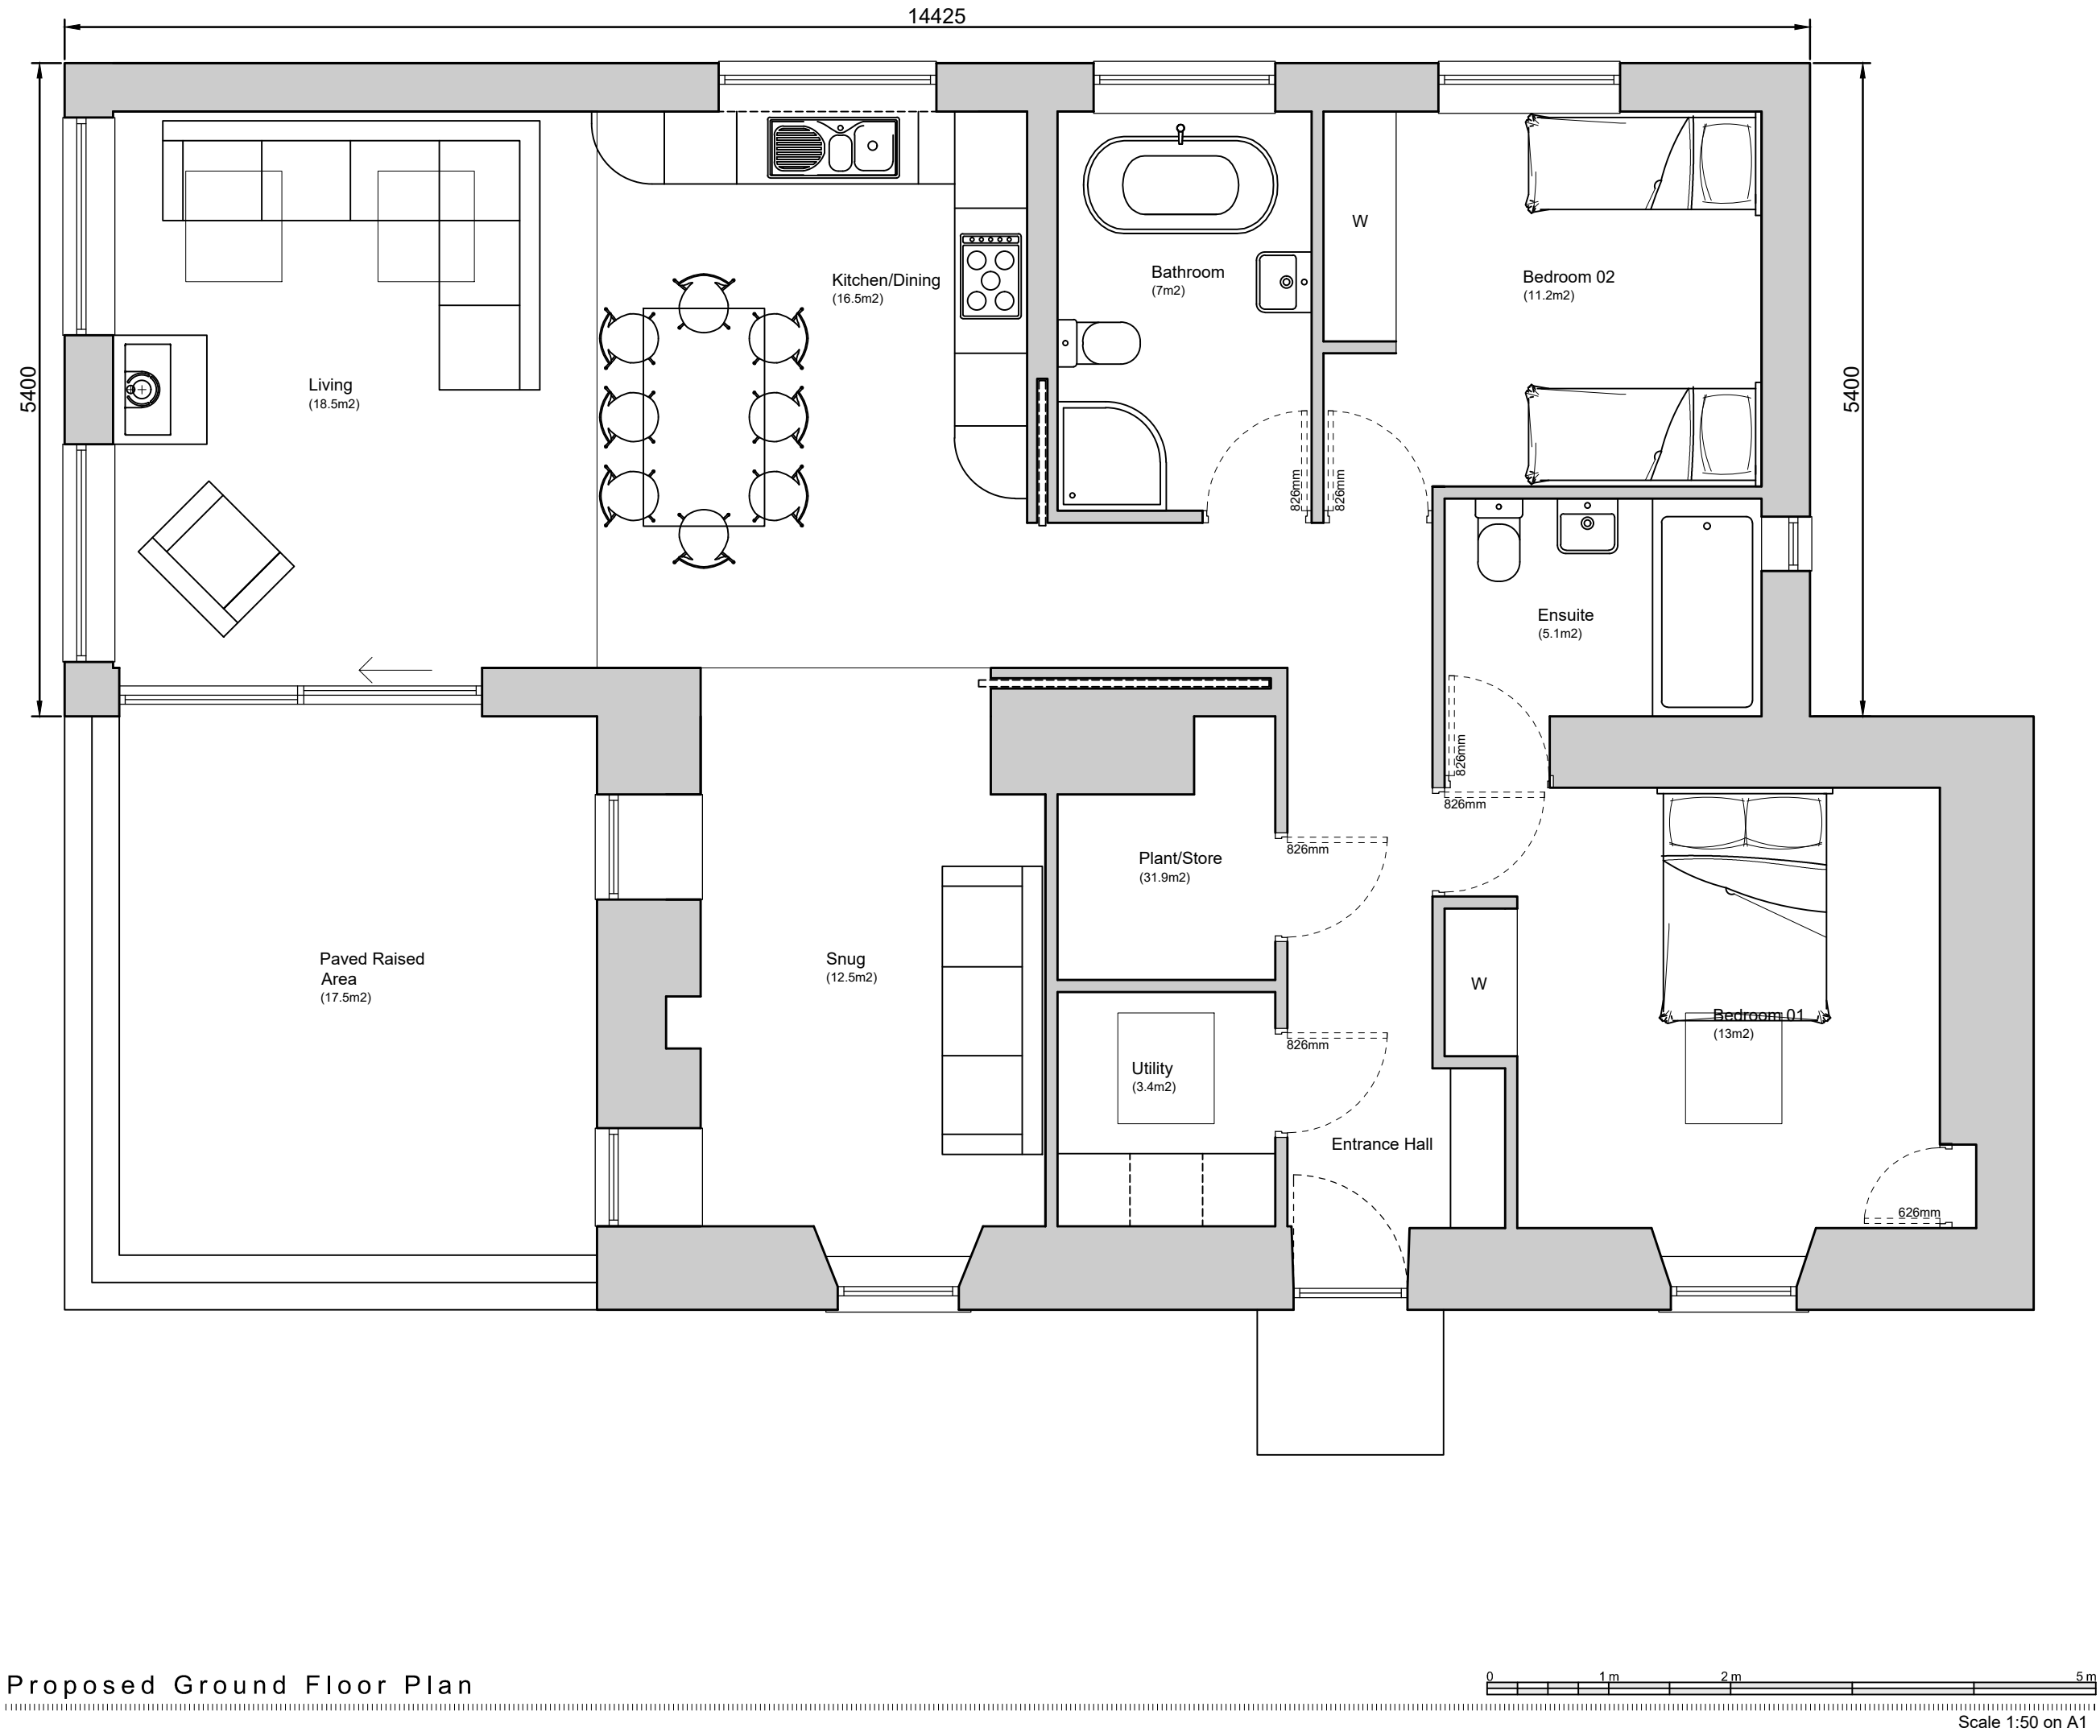

Proposed Ground Floor Plan

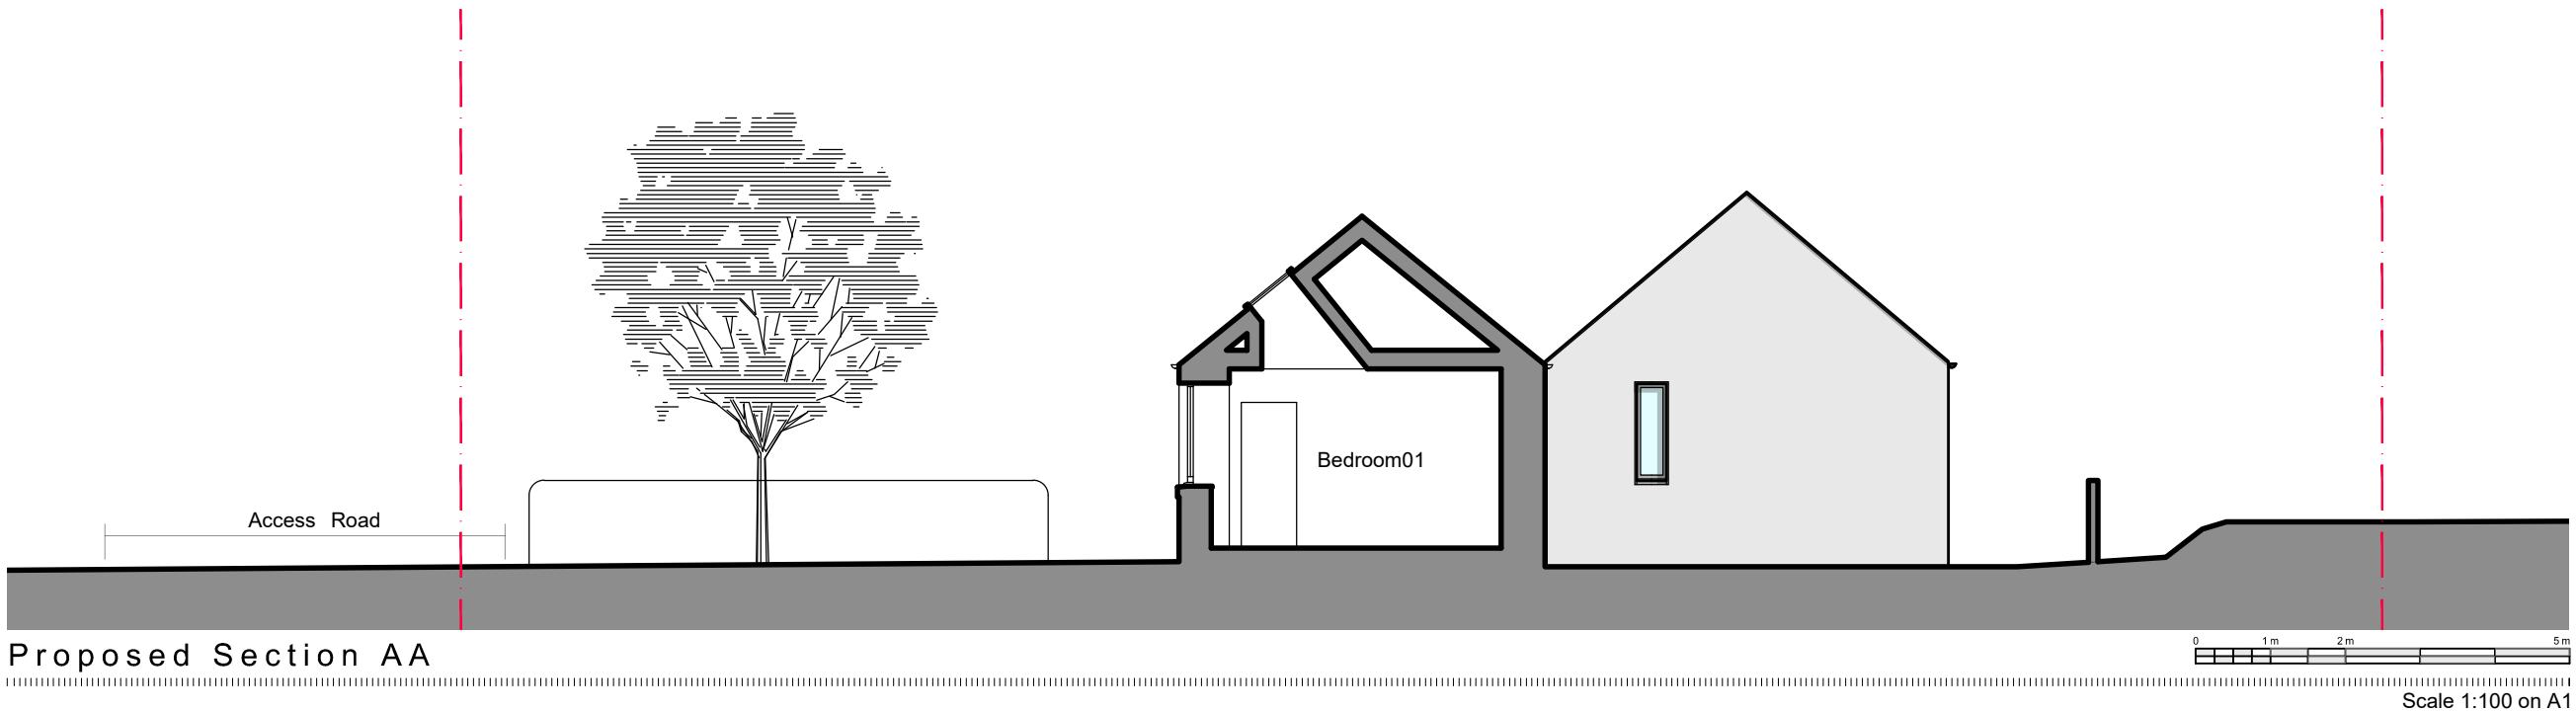

Proposed Section AA

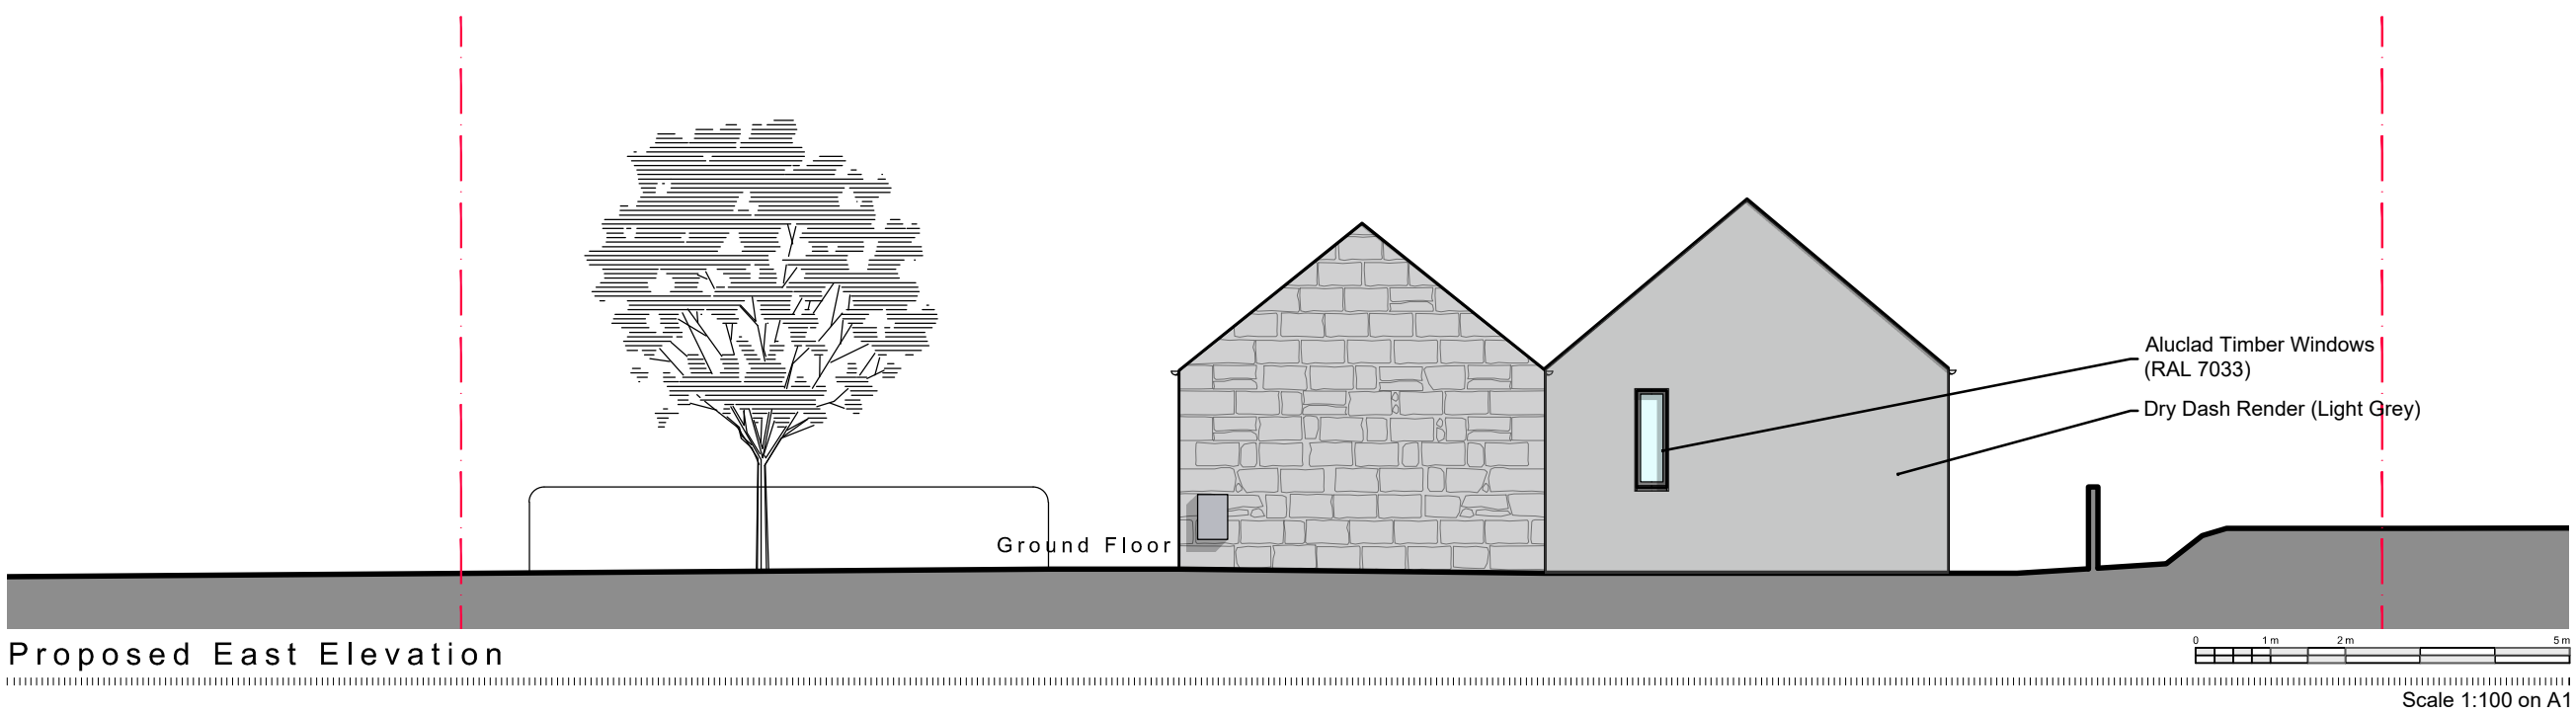

Proposed East Elevation

| Rev | Description | Date |
|-----|-------------|------|
|-----|-------------|------|

etch

App: Mr and Mrs Milne

Project: Meadowhead Cottage, Newmachar, AB21 7NY

Title: PROPOSED PLAN AND ELEVATIONS

DWG no: 0123-PL-001

Rev:

-

Scale: Varies @ A1

Date: 02.03.21

16 Kirk Crescent South, Aberdeen, AB15 9RR  
Tel: 07709 289 703 Web: www.etcharchitects.co.uk

COPYRIGHT of etch architects. This drawing must not be scaled and any discrepancies should be brought to the attention of the architect immediately.