






Rear Elevation As Existing,
Scale 1:100

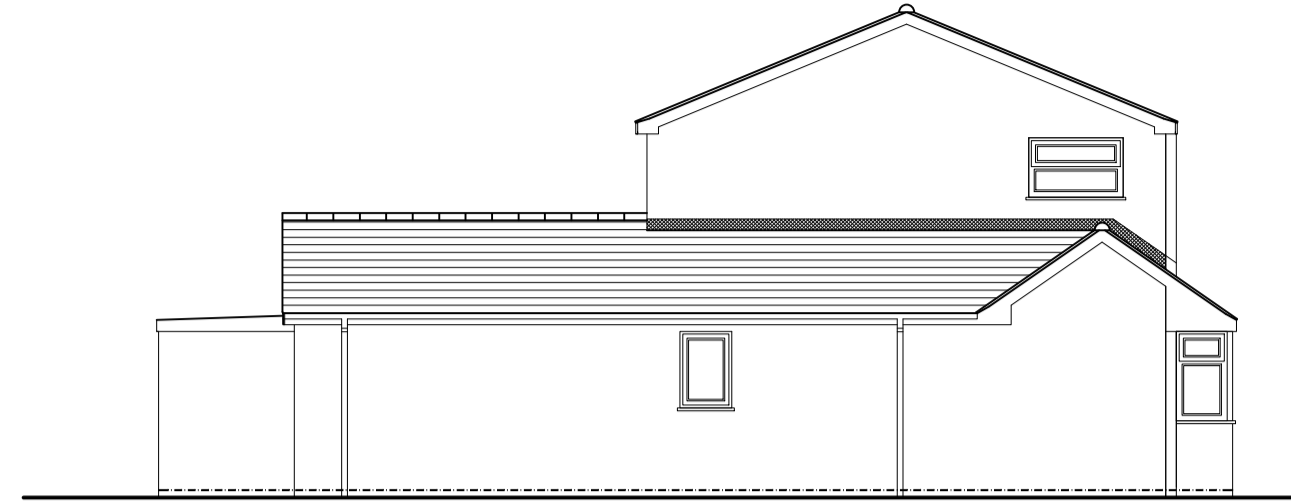


Side Elevation As Existing,
Scale 1:100

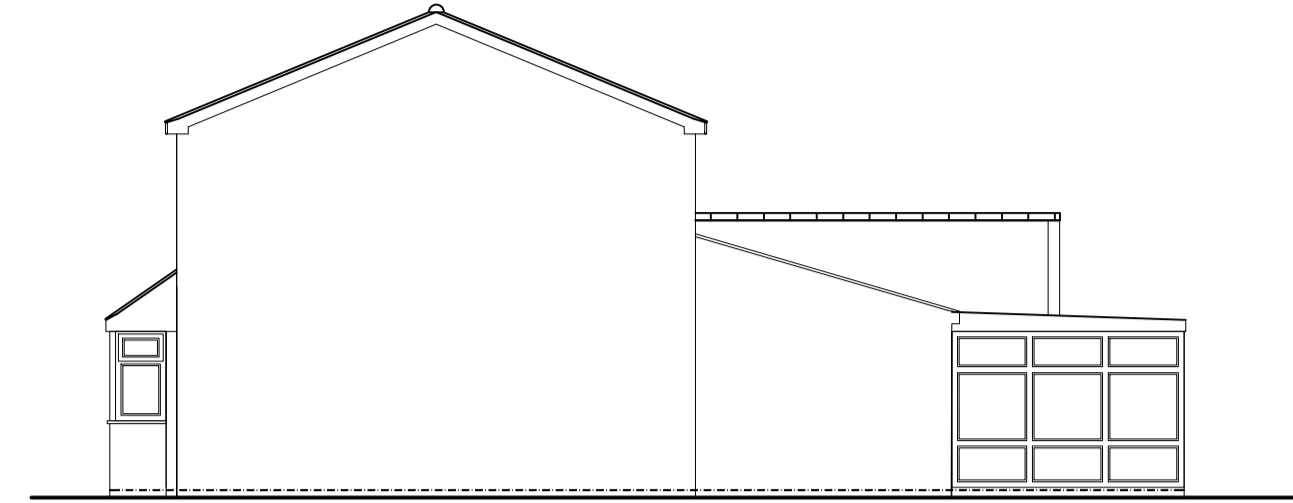


Side Elevation As Existing,
Scale 1:100

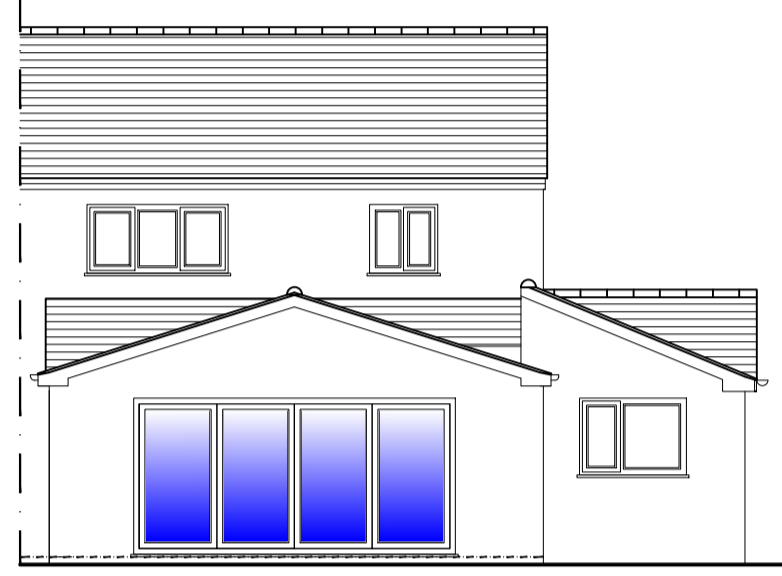


Rear Elevation As Proposed,
Scale 1:100

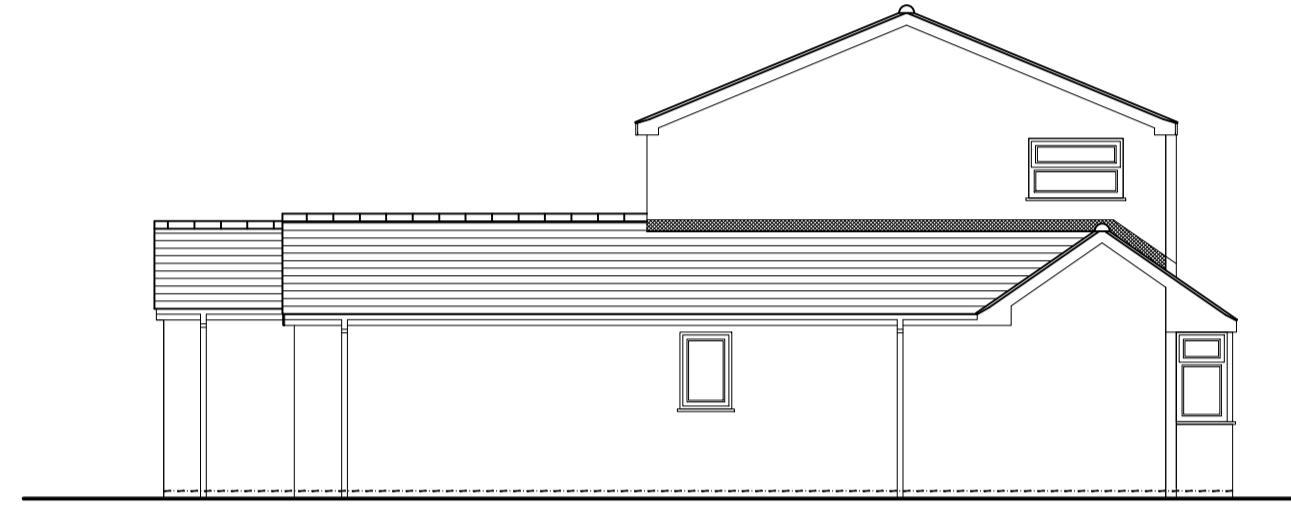


Side Elevation As Proposed,
Scale 1:100

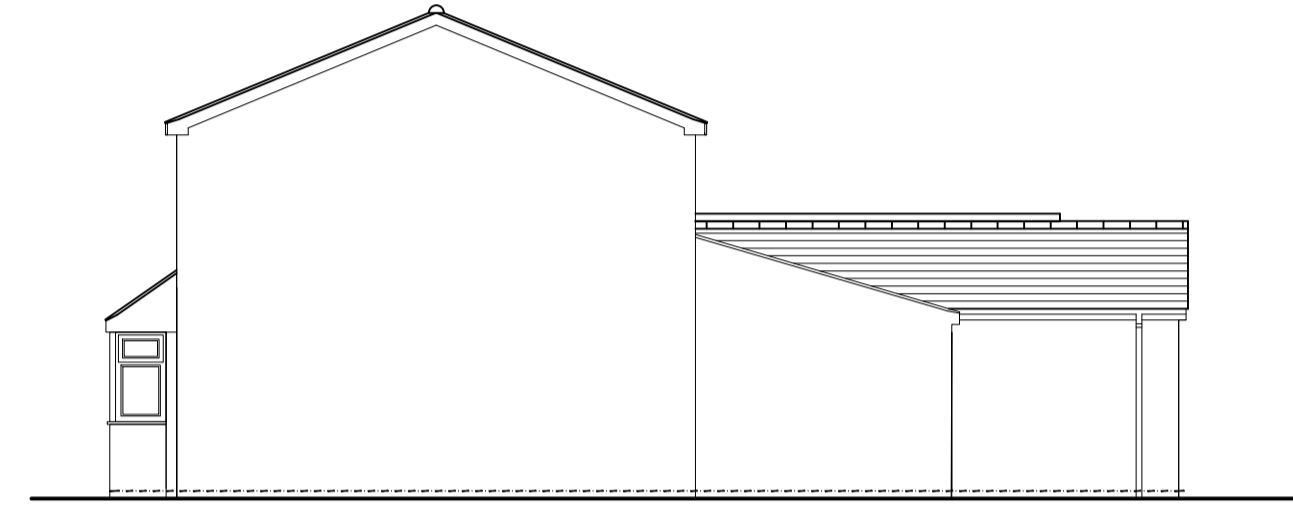

Side Elevation As Proposed,
Scale 1:100

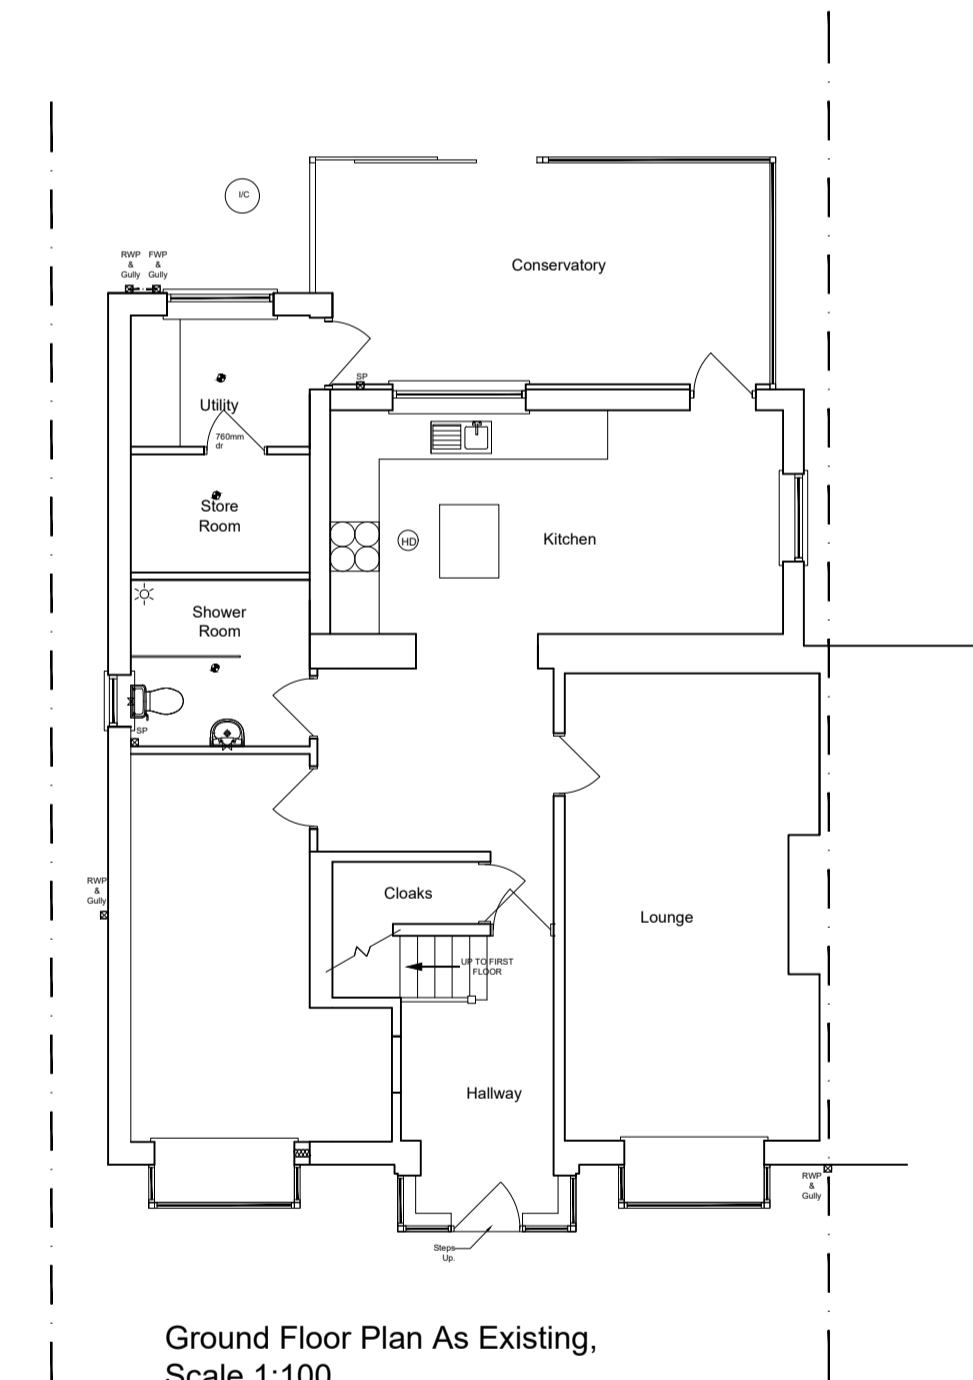

Ground Floor Plan As Existing,
Scale 1:100

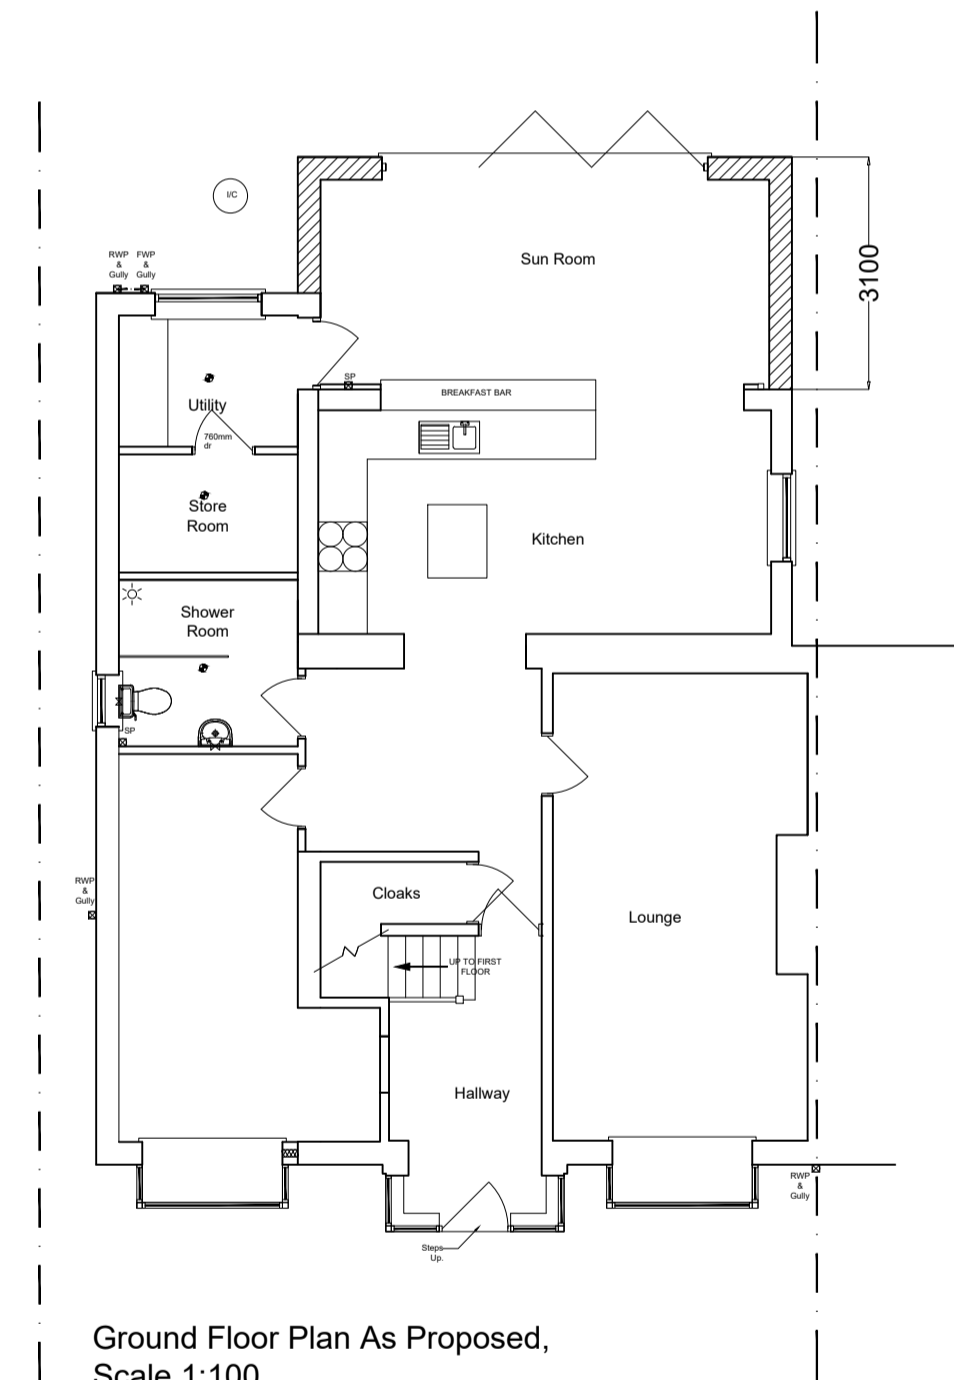

Ground Floor Plan As Proposed,
Scale 1:100

REVISIONS:
A, 08/02/2021, Plan revised as requested from PO.

Dimensions given in mm as a guide only.
Contractor to work to brick sizes and report any discrepancies. Read with specification notes.
© Copyright 2021.

Mistry Design & Build Ltd

Carpenter's House, 52 Hirley Crescent, Goldthorn Park, Wolverhampton, WV4-5DE
Tel: 07527363892
E-mail: mmistry1212@live.co.uk

21 Bromfield Crescent
Wednesbury
WS100TS

Client:
Mr & Mrs P Guru

Title:
Extg and Prop Plans

Drawing No: 2021041A Scale: 1:100 Date: Jan 2021

Drawn By: MPM **A1 PLAN**

