




PROPOSED FIRST FLOOR PLAN 1/100

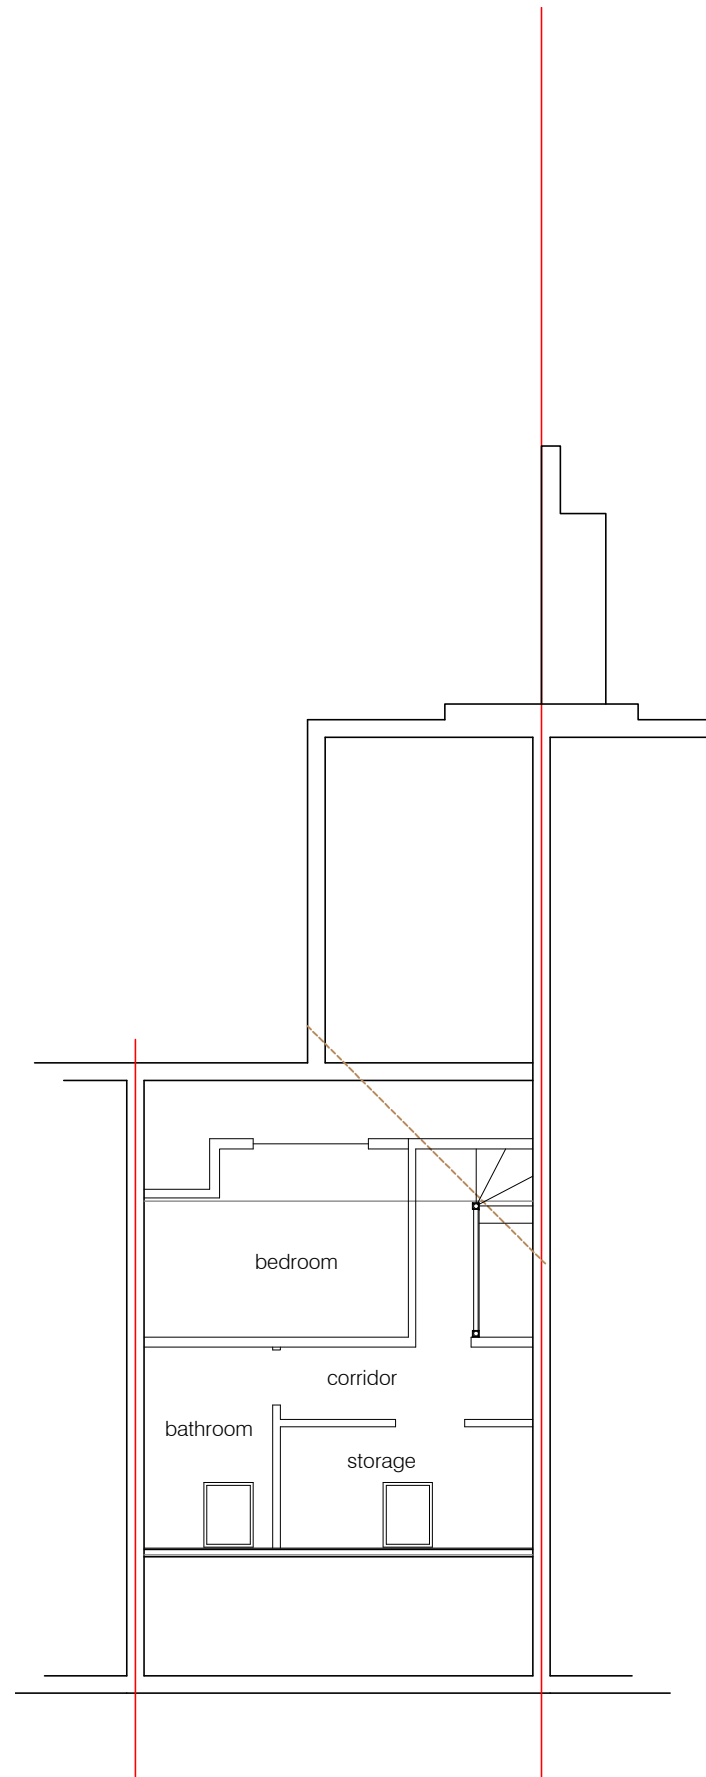

EXISTING SECOND FLOOR PLAN 1/100

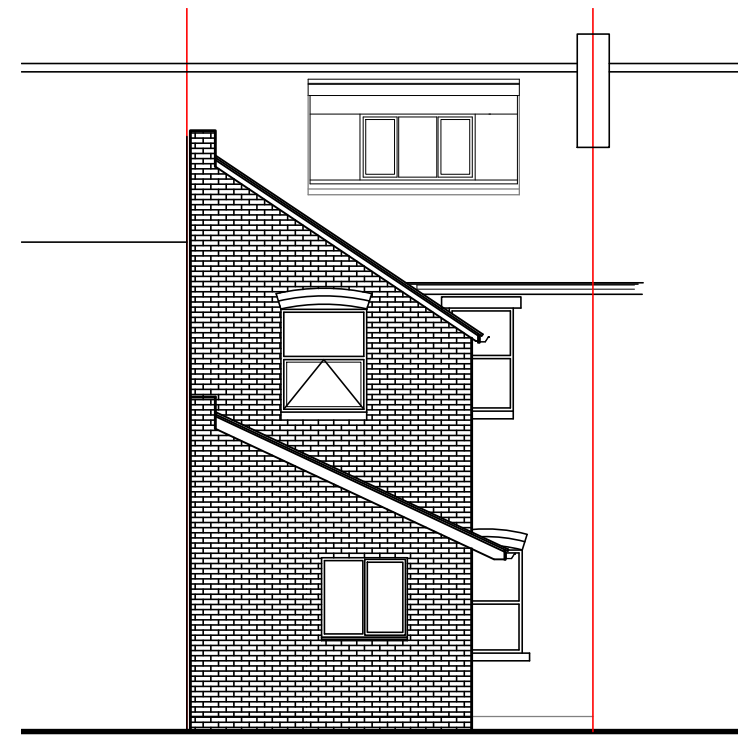

PROPOSED REAR ELEVATION 1/100

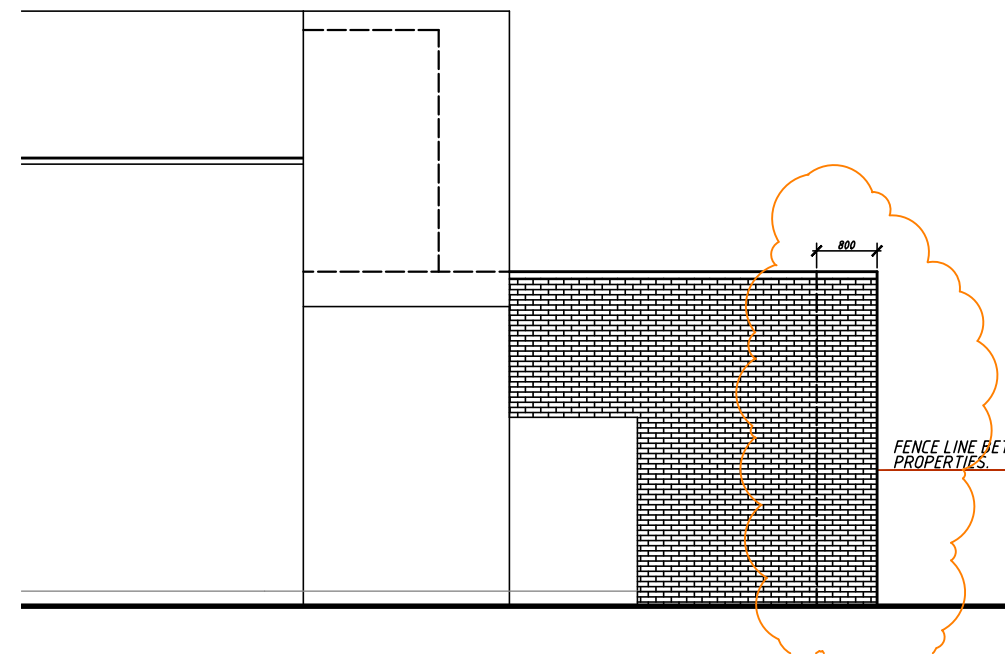

PROPOSED SIDE ELEVATION 1/100

Dwg No. 035-20 Date NOV 2020 Scale AS SHOWN	Sheet	P02a
	TITLE:	
REVISIONS: a: enlargement of extension	SITE ADDRESS: 35 MARSHALL STREET SMETHWICK B67 7NA	