



EXISTING GROUND FLOOR  
PLAN 1/100




EXISTING FIRST FLOOR  
PLAN 1/100

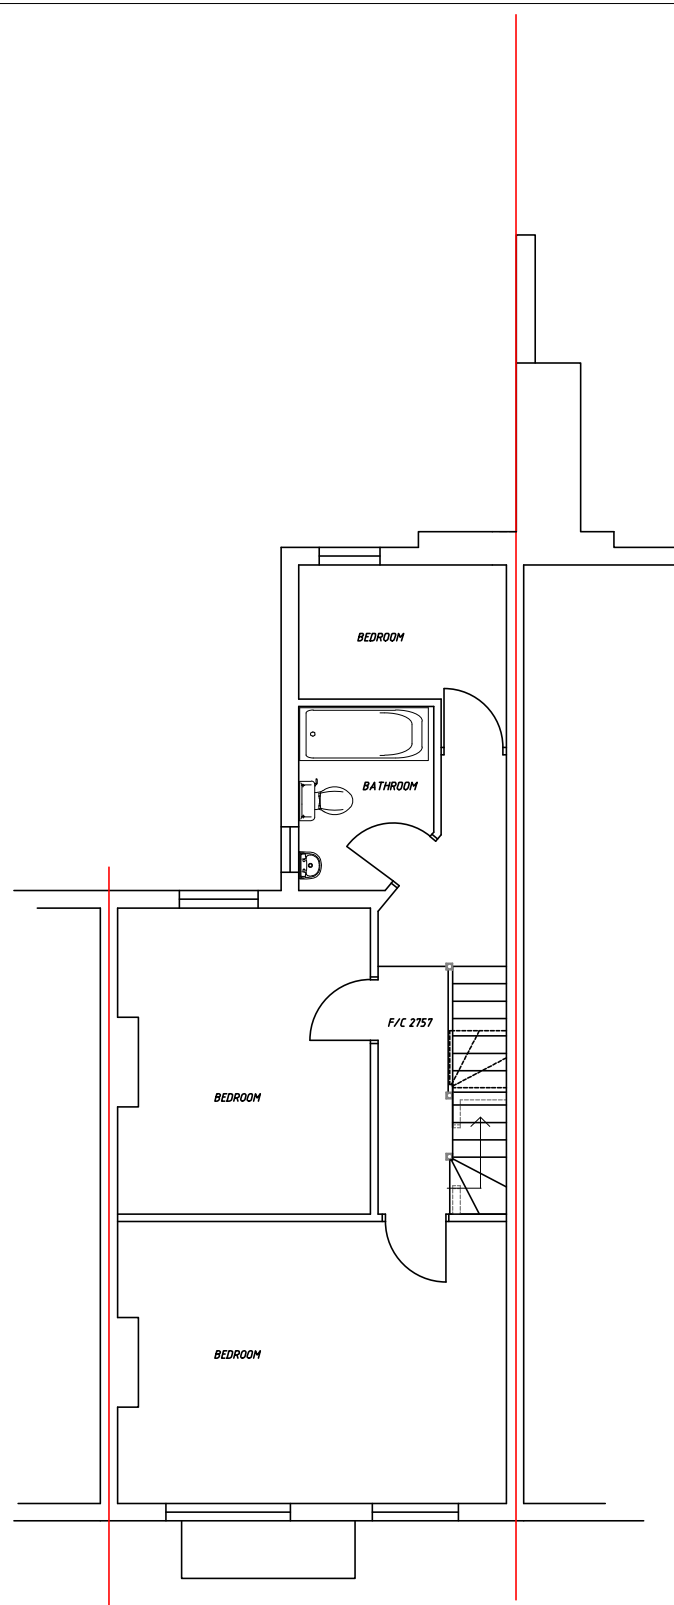

LOCATION PLAN 1/1250

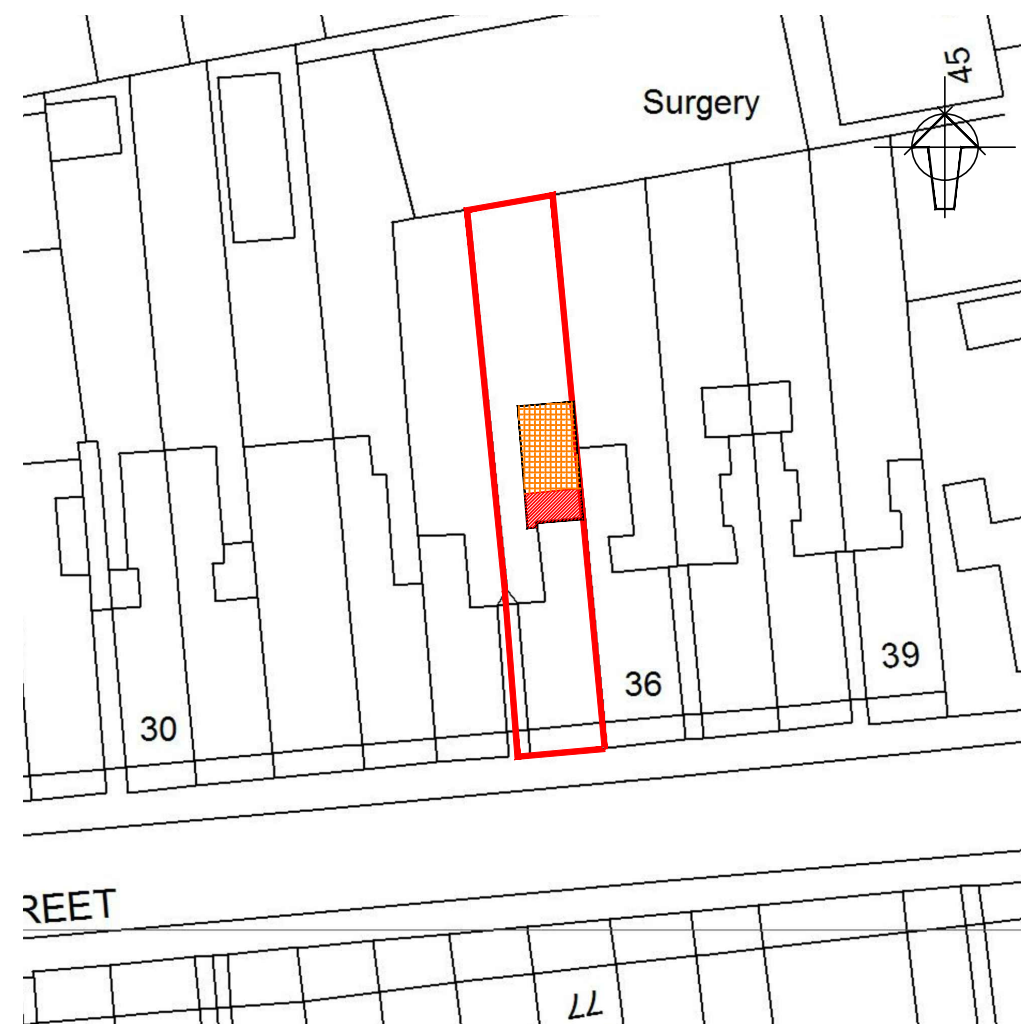

BLOCK PLAN 1/500

 

Sheet  
Dwg No. 035-20  
Date NOV 2020  
Scale AS SHOWN  
**P01a**

TITLE:  
EXISTING GROUND FLOOR PLAN  
LOCATION PLAN  
BLOCK PLAN

REVISIONS:  
a: enlargement of extension

SITE ADDRESS:  
35 MARSHALL STREET  
SMETHWICK  
B67 7NA