



EXISTING SIDE ELEVATION 1/100

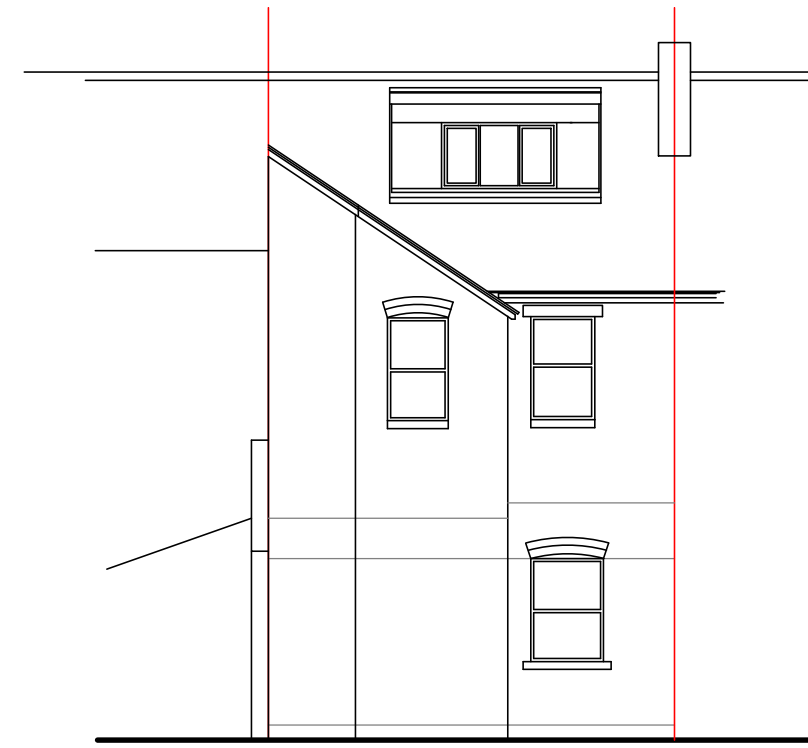

EXISTING REAR ELEVATION 1/100

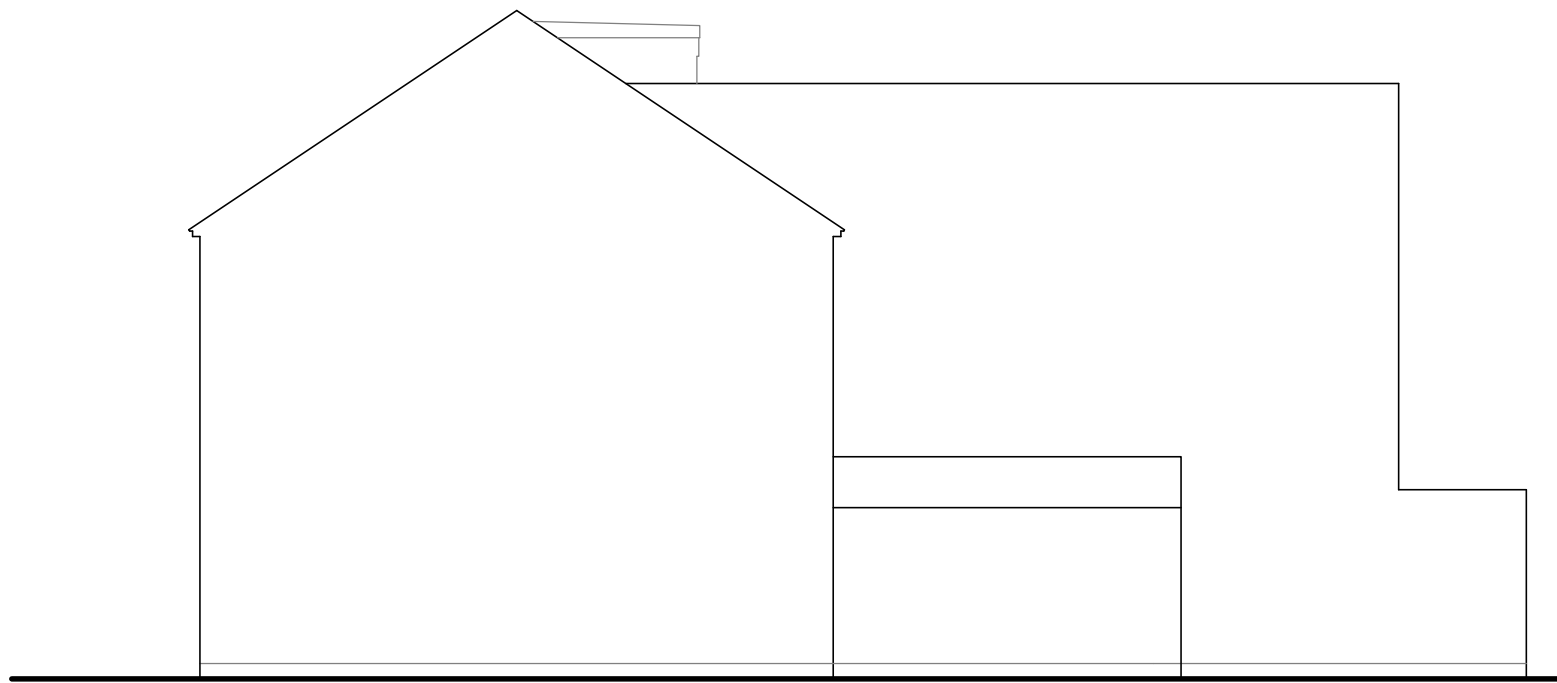

EXISTING SIDE ELEVATION 1/100

| | | |
|--|---|------|
| Dwg No. 035-18 Date DEC 2020 Scale 1/100 | Sheet | P04a |
| | TITLE: EXISTING ELEVATIONS | |
| REVISIONS: a: enlargement of extension | SITE ADDRESS: 35 MARSHALL STREET SMETHWICK B67 7NA | |