


PROPOSED SIDE ELEVATION 1/100

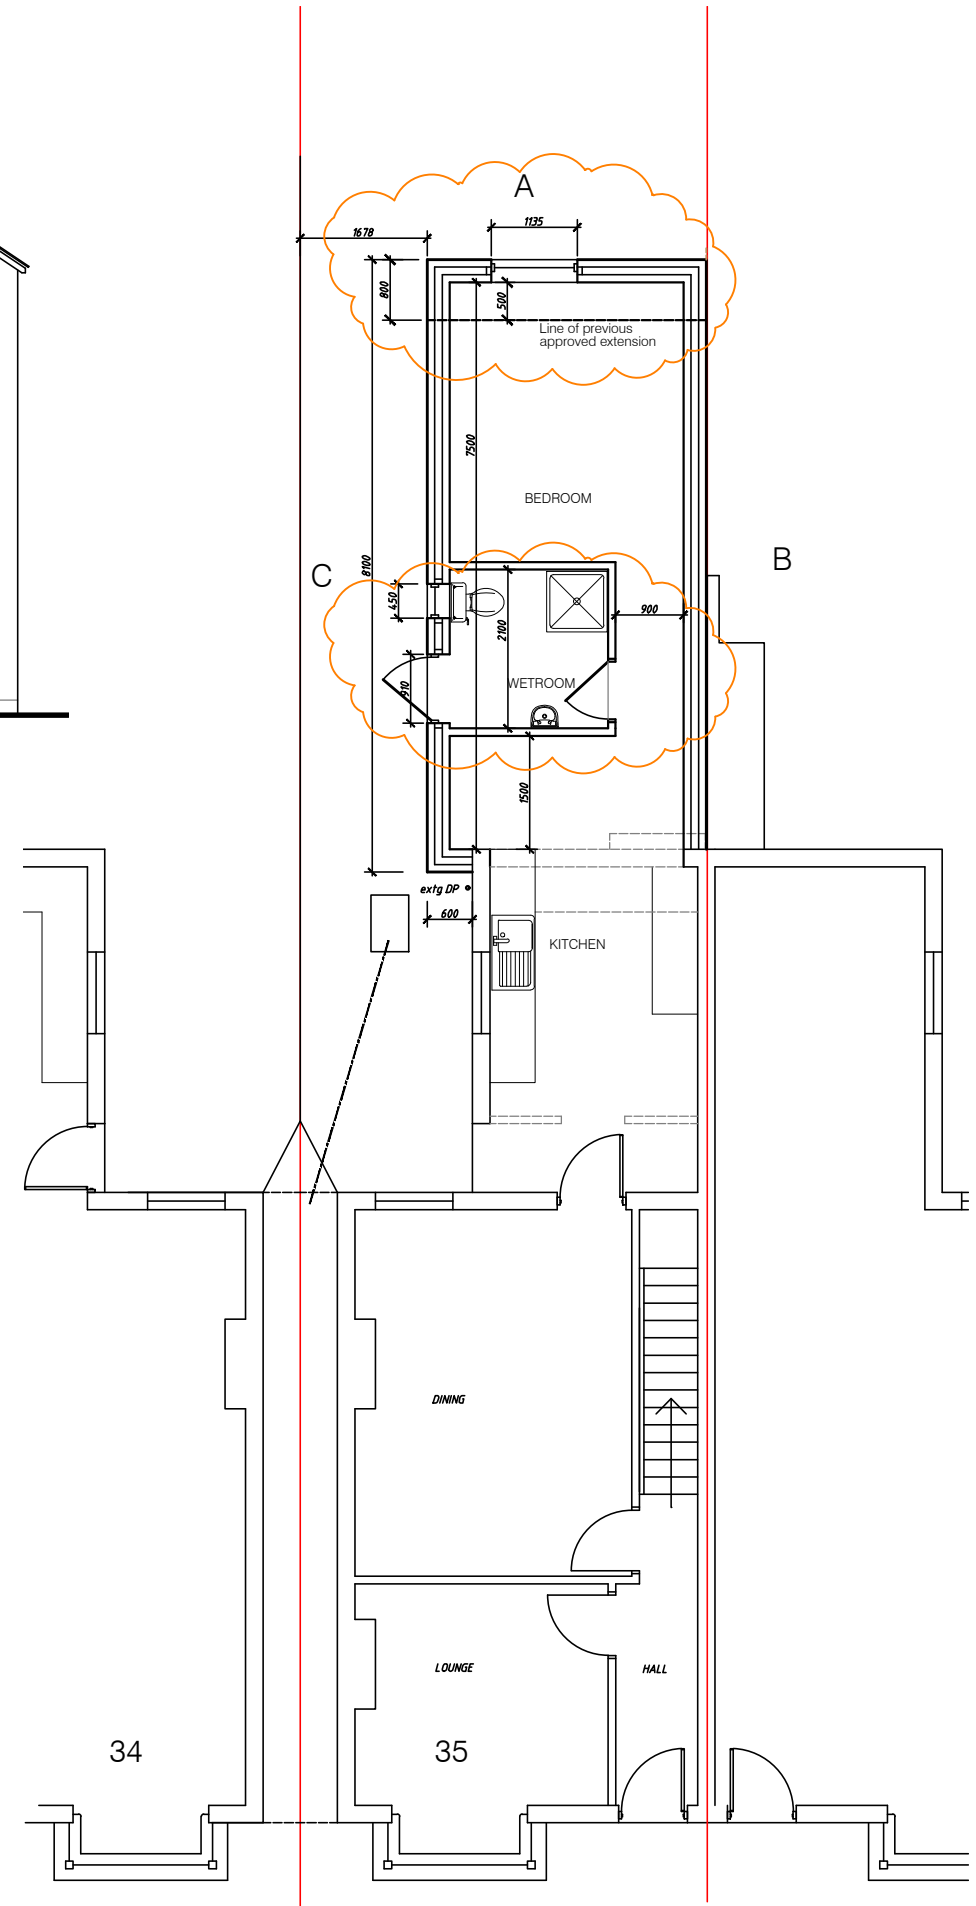

PROPOSED GROUND FLOOR PLAN 1/100

Dwg No. 035-20 Date NOV 2020 Scale AS SHOWN	Sheet <b>P03a</b>
	TITLE: PROPOSED GROUND FLOOR PLAN PROPOSED SIDE ELEVATION-C
REVISIONS: a: enlargement of extension	SITE ADDRESS: 35 MARSHALL STREET SMETHWICK B67 7NA