



Side Elevation (North East)


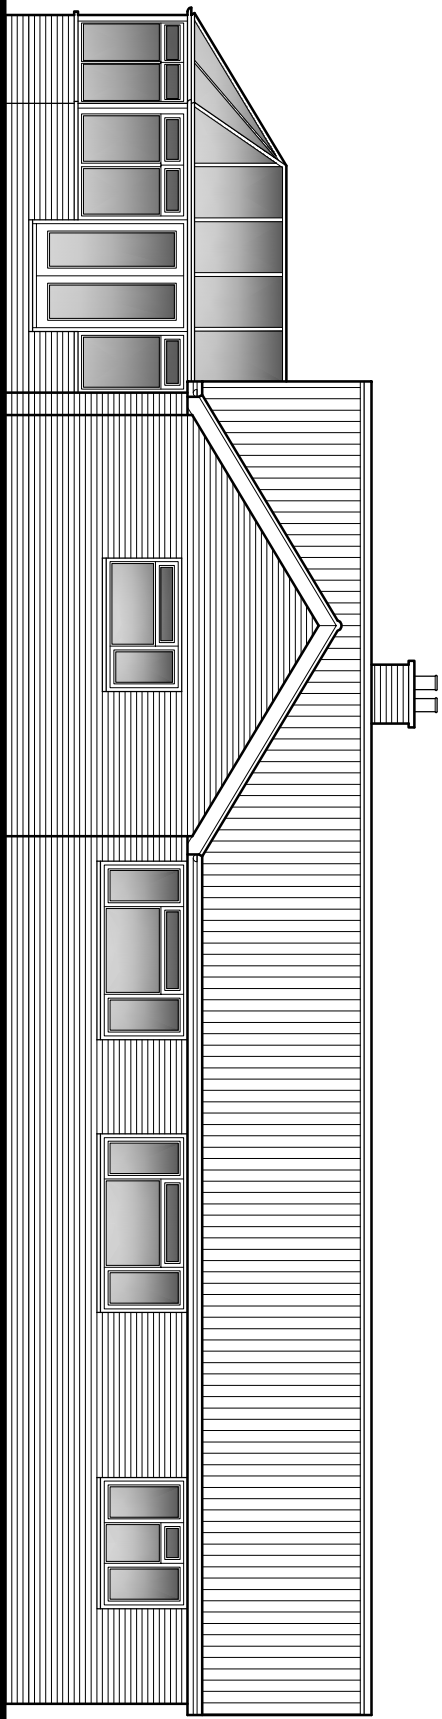


Rear Elevation (South East)

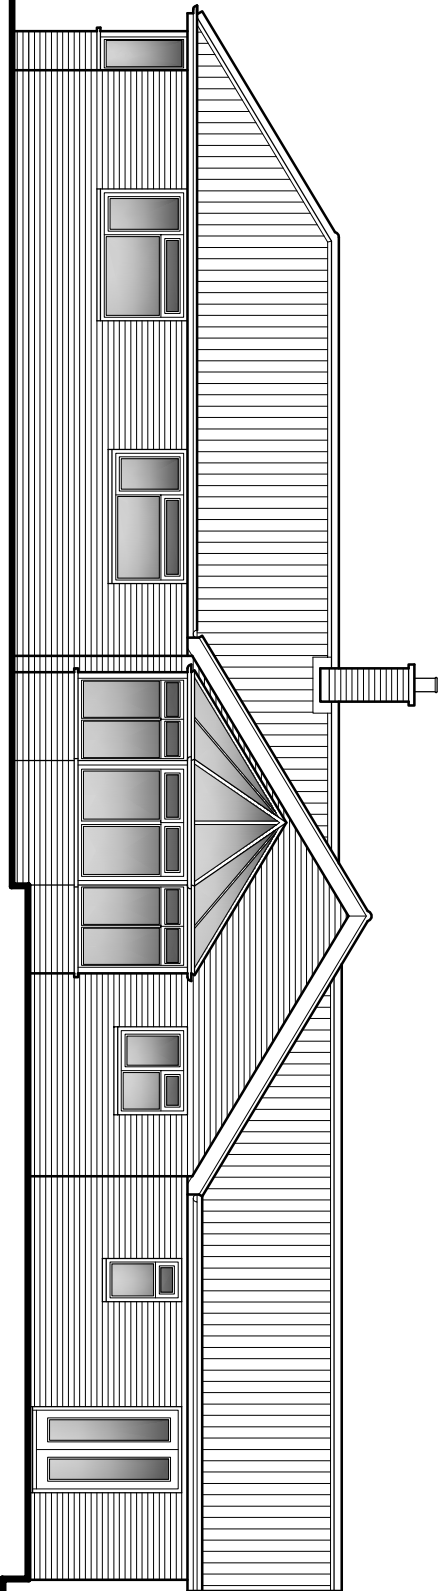


Side Elevation (South West)

Existing Elevations  
Scale: 1:100

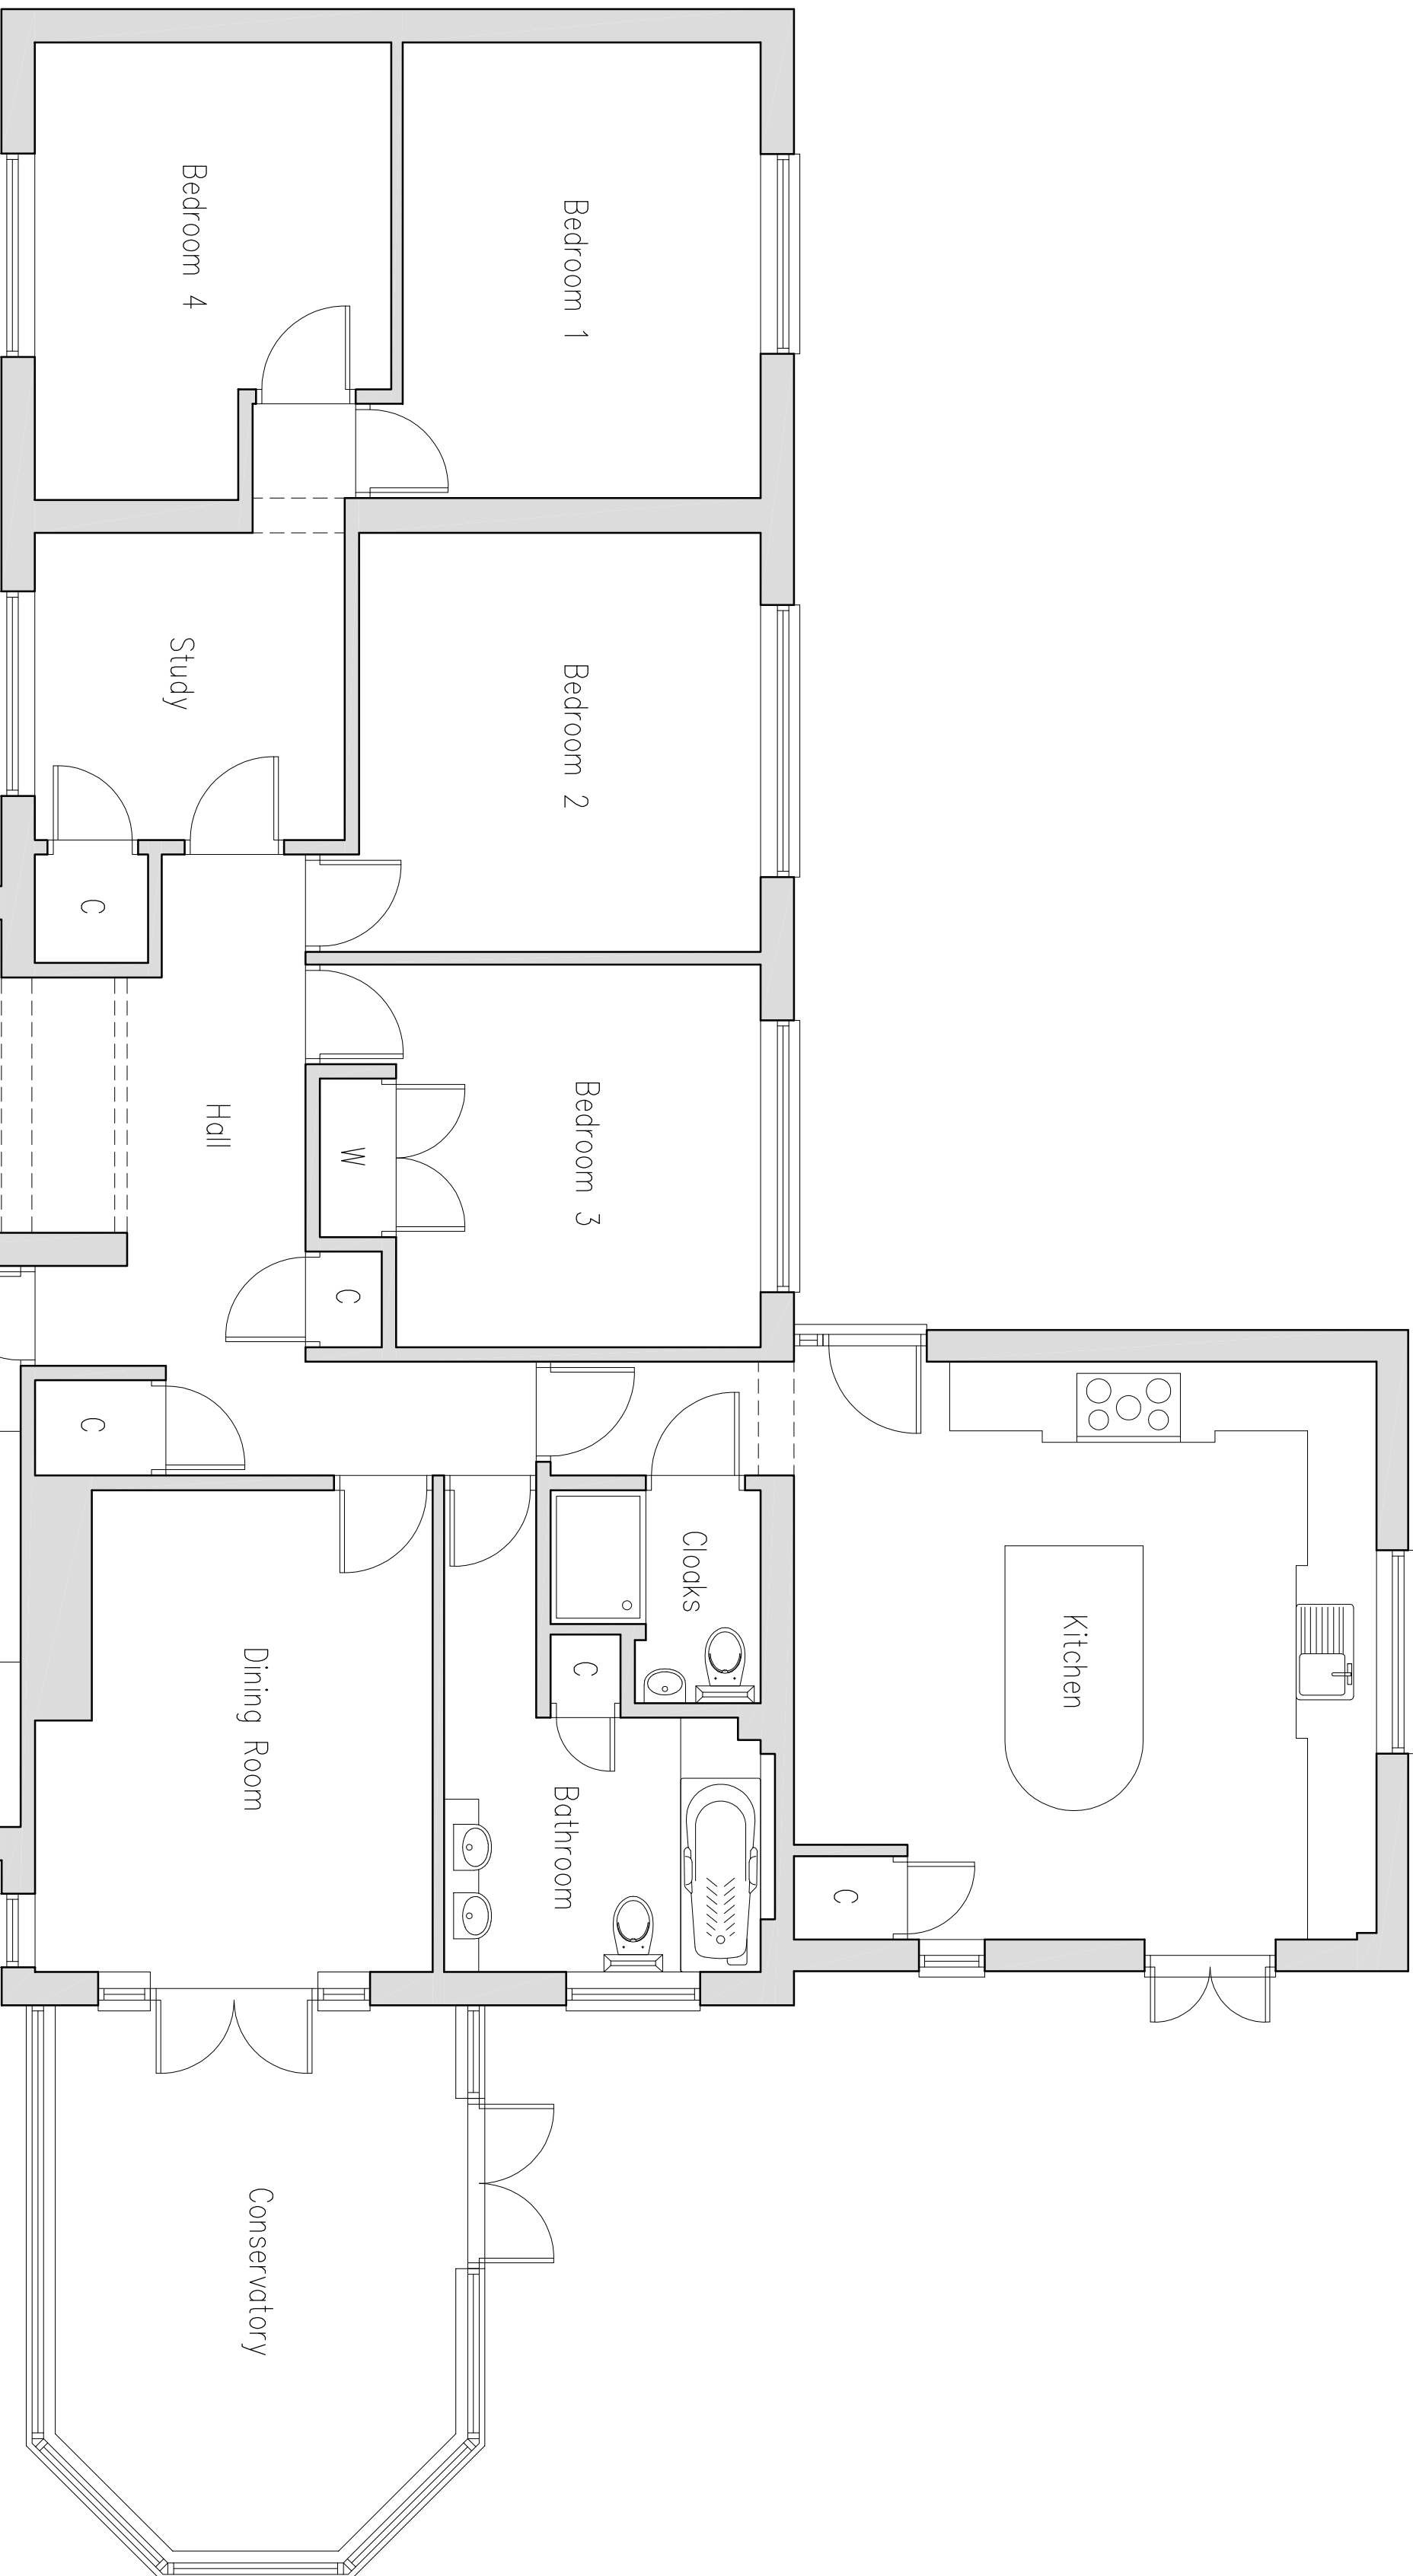 

Existing Ground Floor Plan  
Scale: 1:50

 

Tim Moll Architecture Chartered Architect		TIM MOLL ARCHITECTURE Suite 10, 9 Station Yard Needham Market Suffolk, IP6 9SZ T. 01449 708510 M. 07918087280 E. tim@timmollarchitecture.co.uk	
CLIENTS	M.R. & MRS Rashbrook		
JOB LOCATION	ASHDENE, STONE STREET, CROWFIELD, SUFFOLK, IP6 9SZ		
JOB DESCRIPTION	EXTENSION & ALTERATIONS		
DRAWING	EXISTING		
DATE	FEBRUARY 2021	SCALE	AS SHOWN @ A1
		DRAWING NUMBER	.01
		DRAWN BY	MJM
COPYRIGHT TIM MOLL ARCHITECTURE. ALL DIMENSIONS ARE TO BE MEASURED ON SITE AND NOT SCALED FROM THIS DRAWING.			