




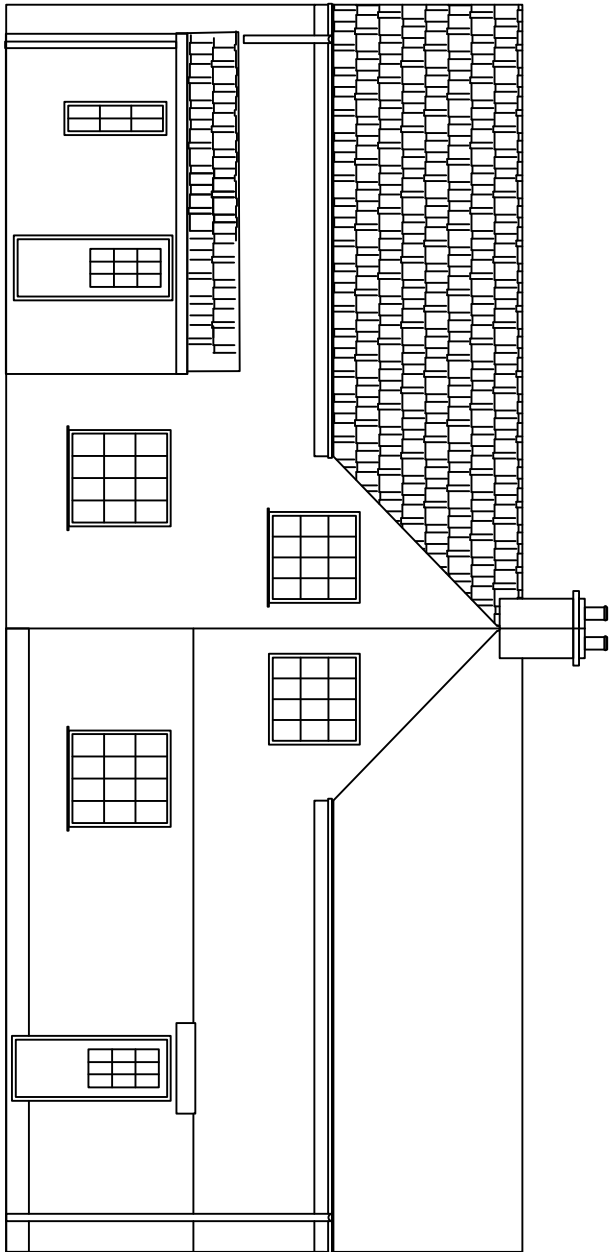


Front Elevation

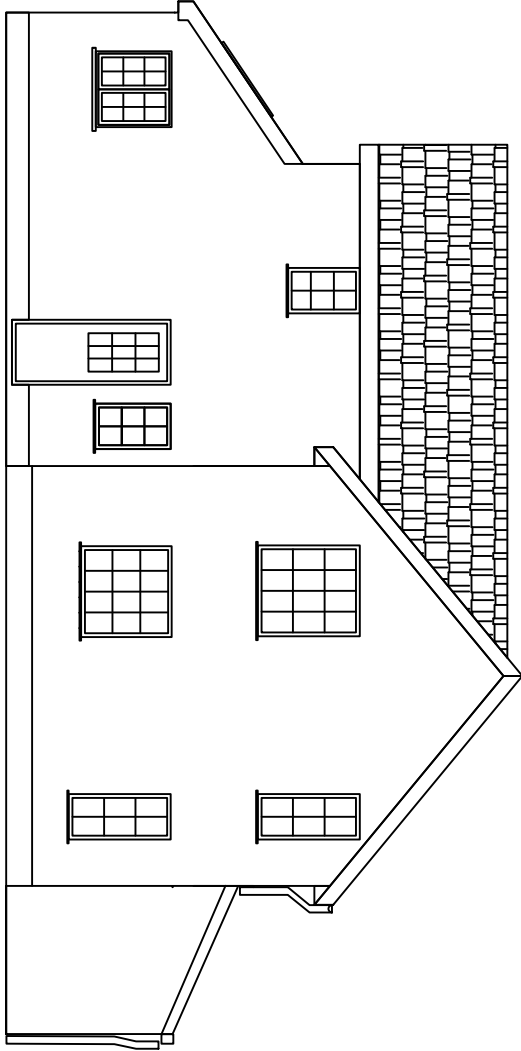


Side Elevation

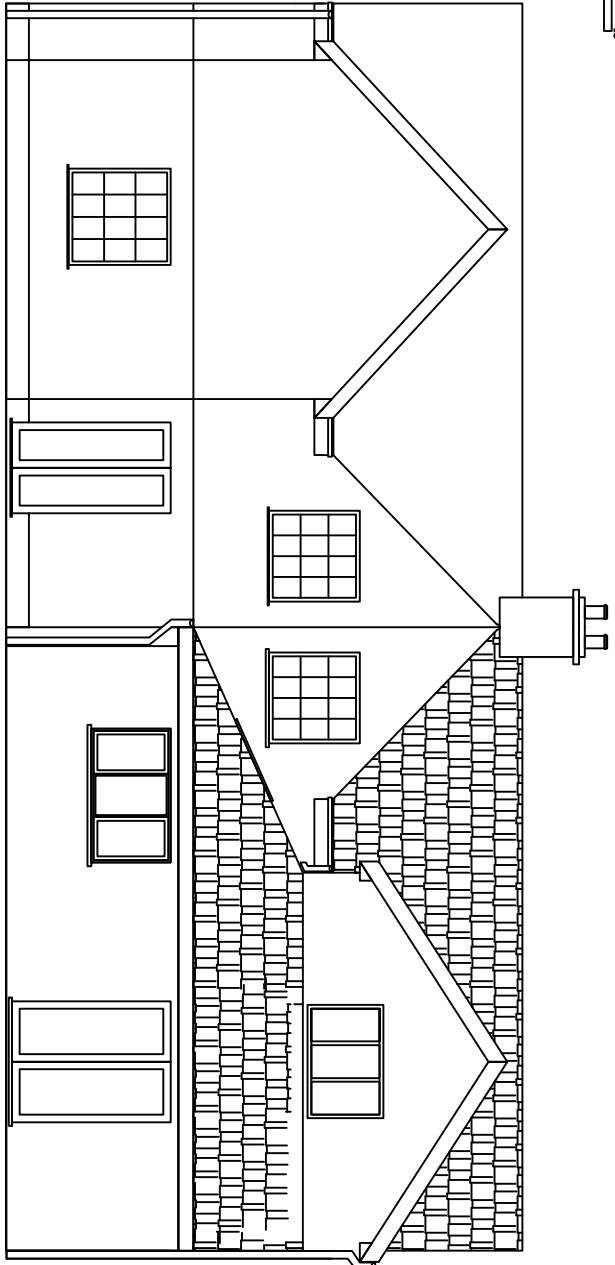


Rear Elevation

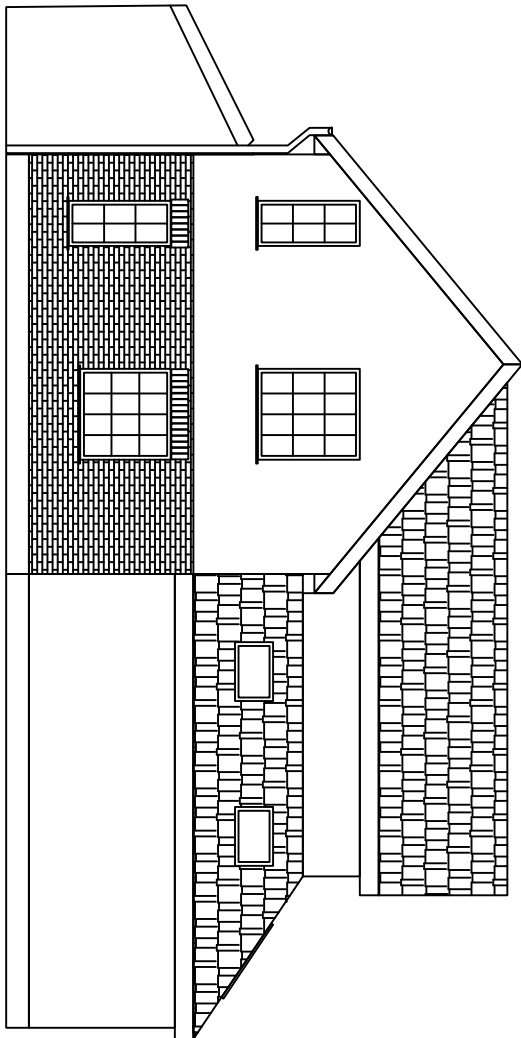

Side Elevation


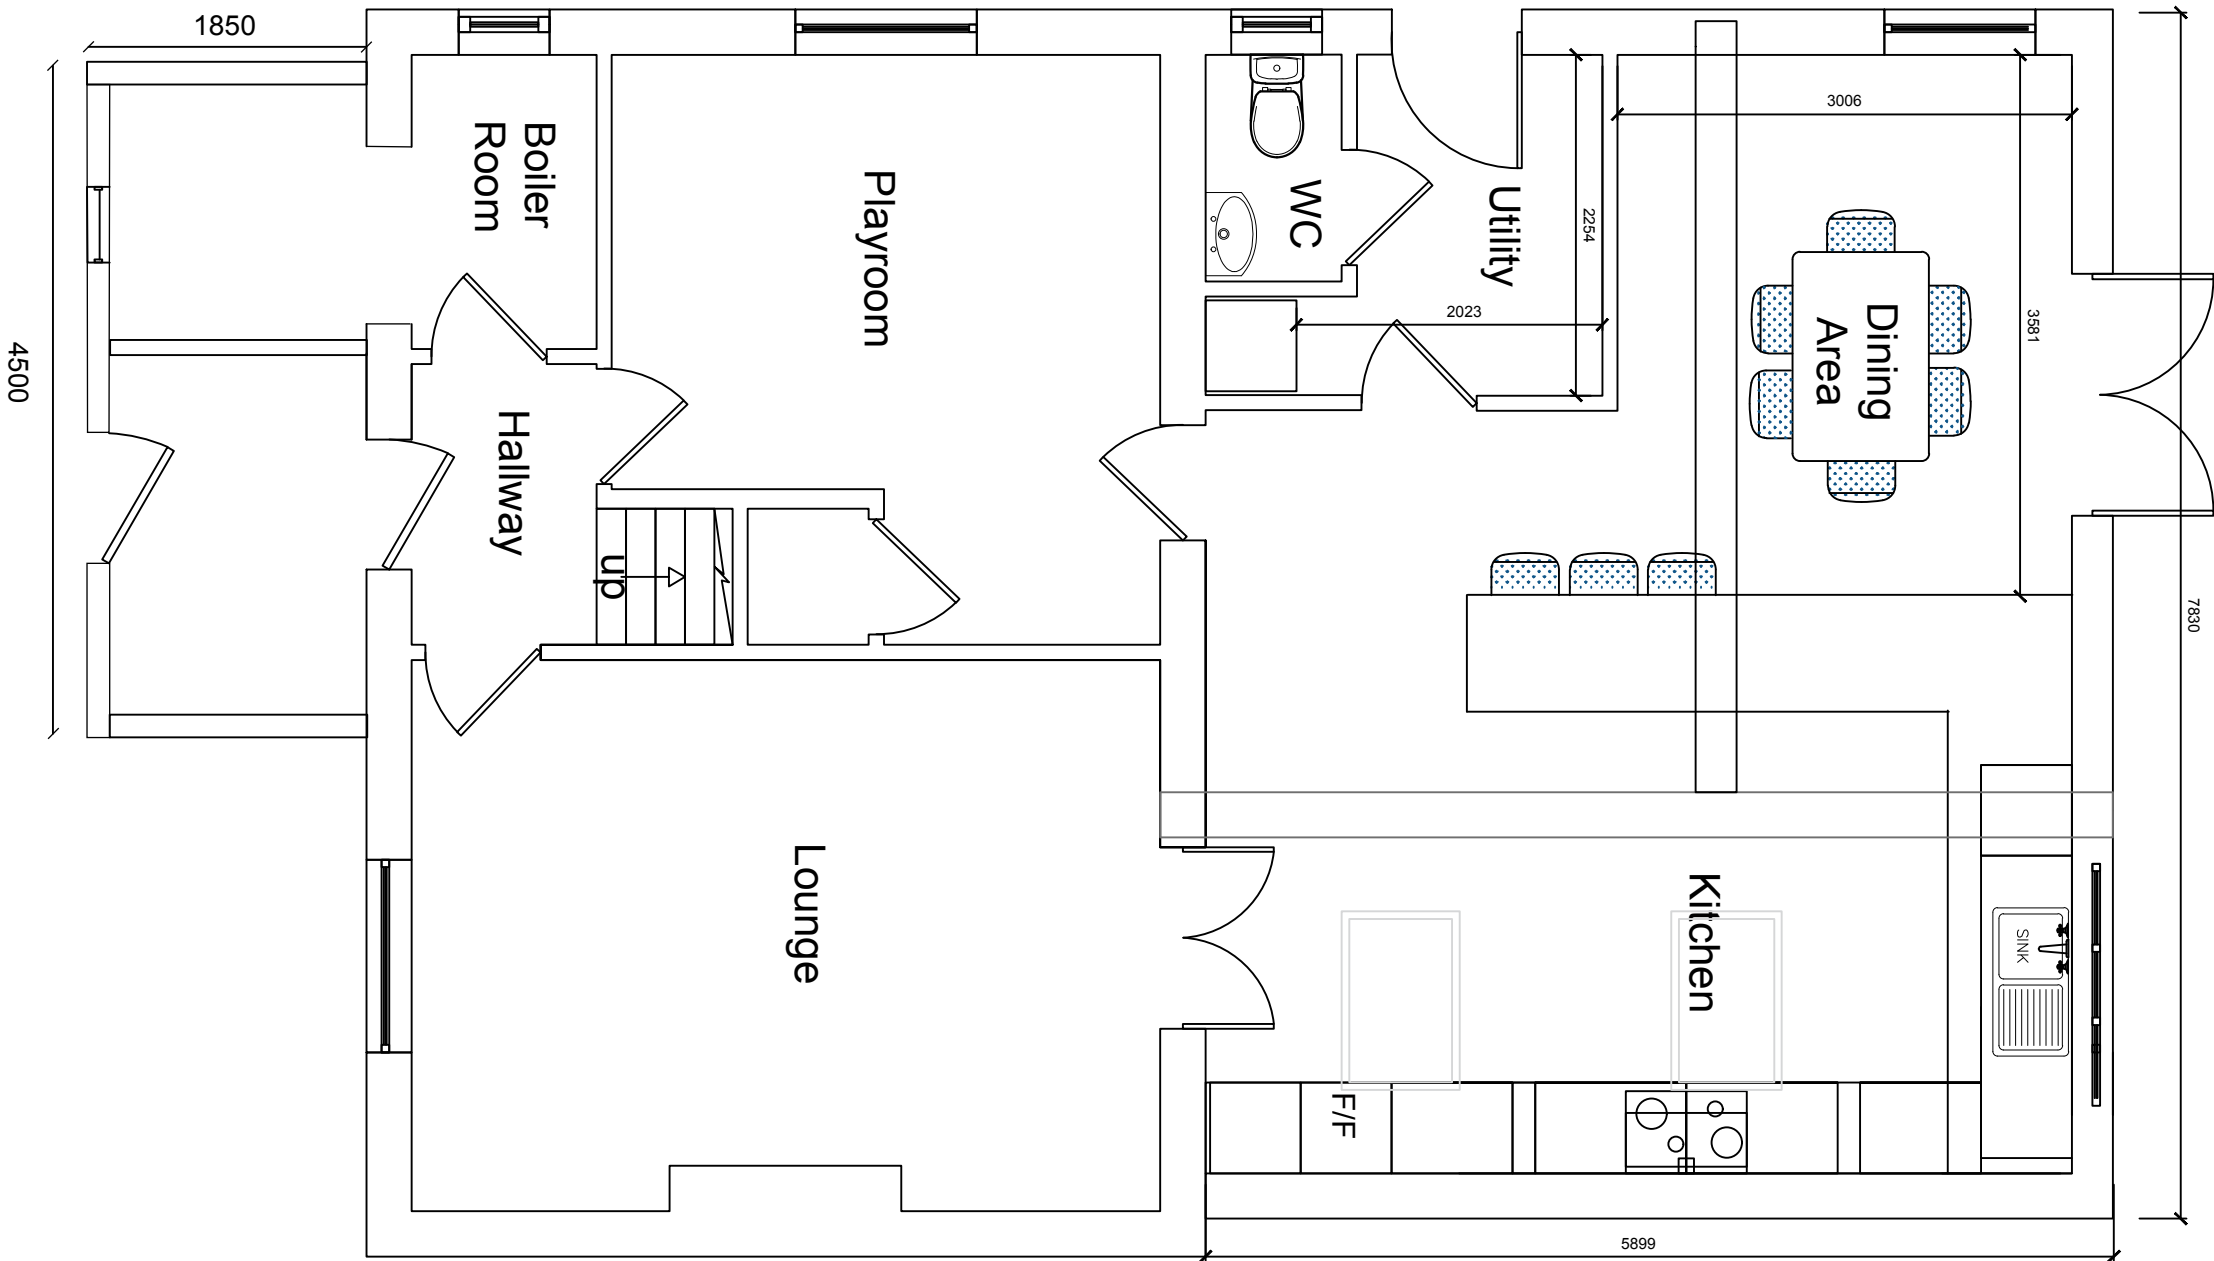


First Floor

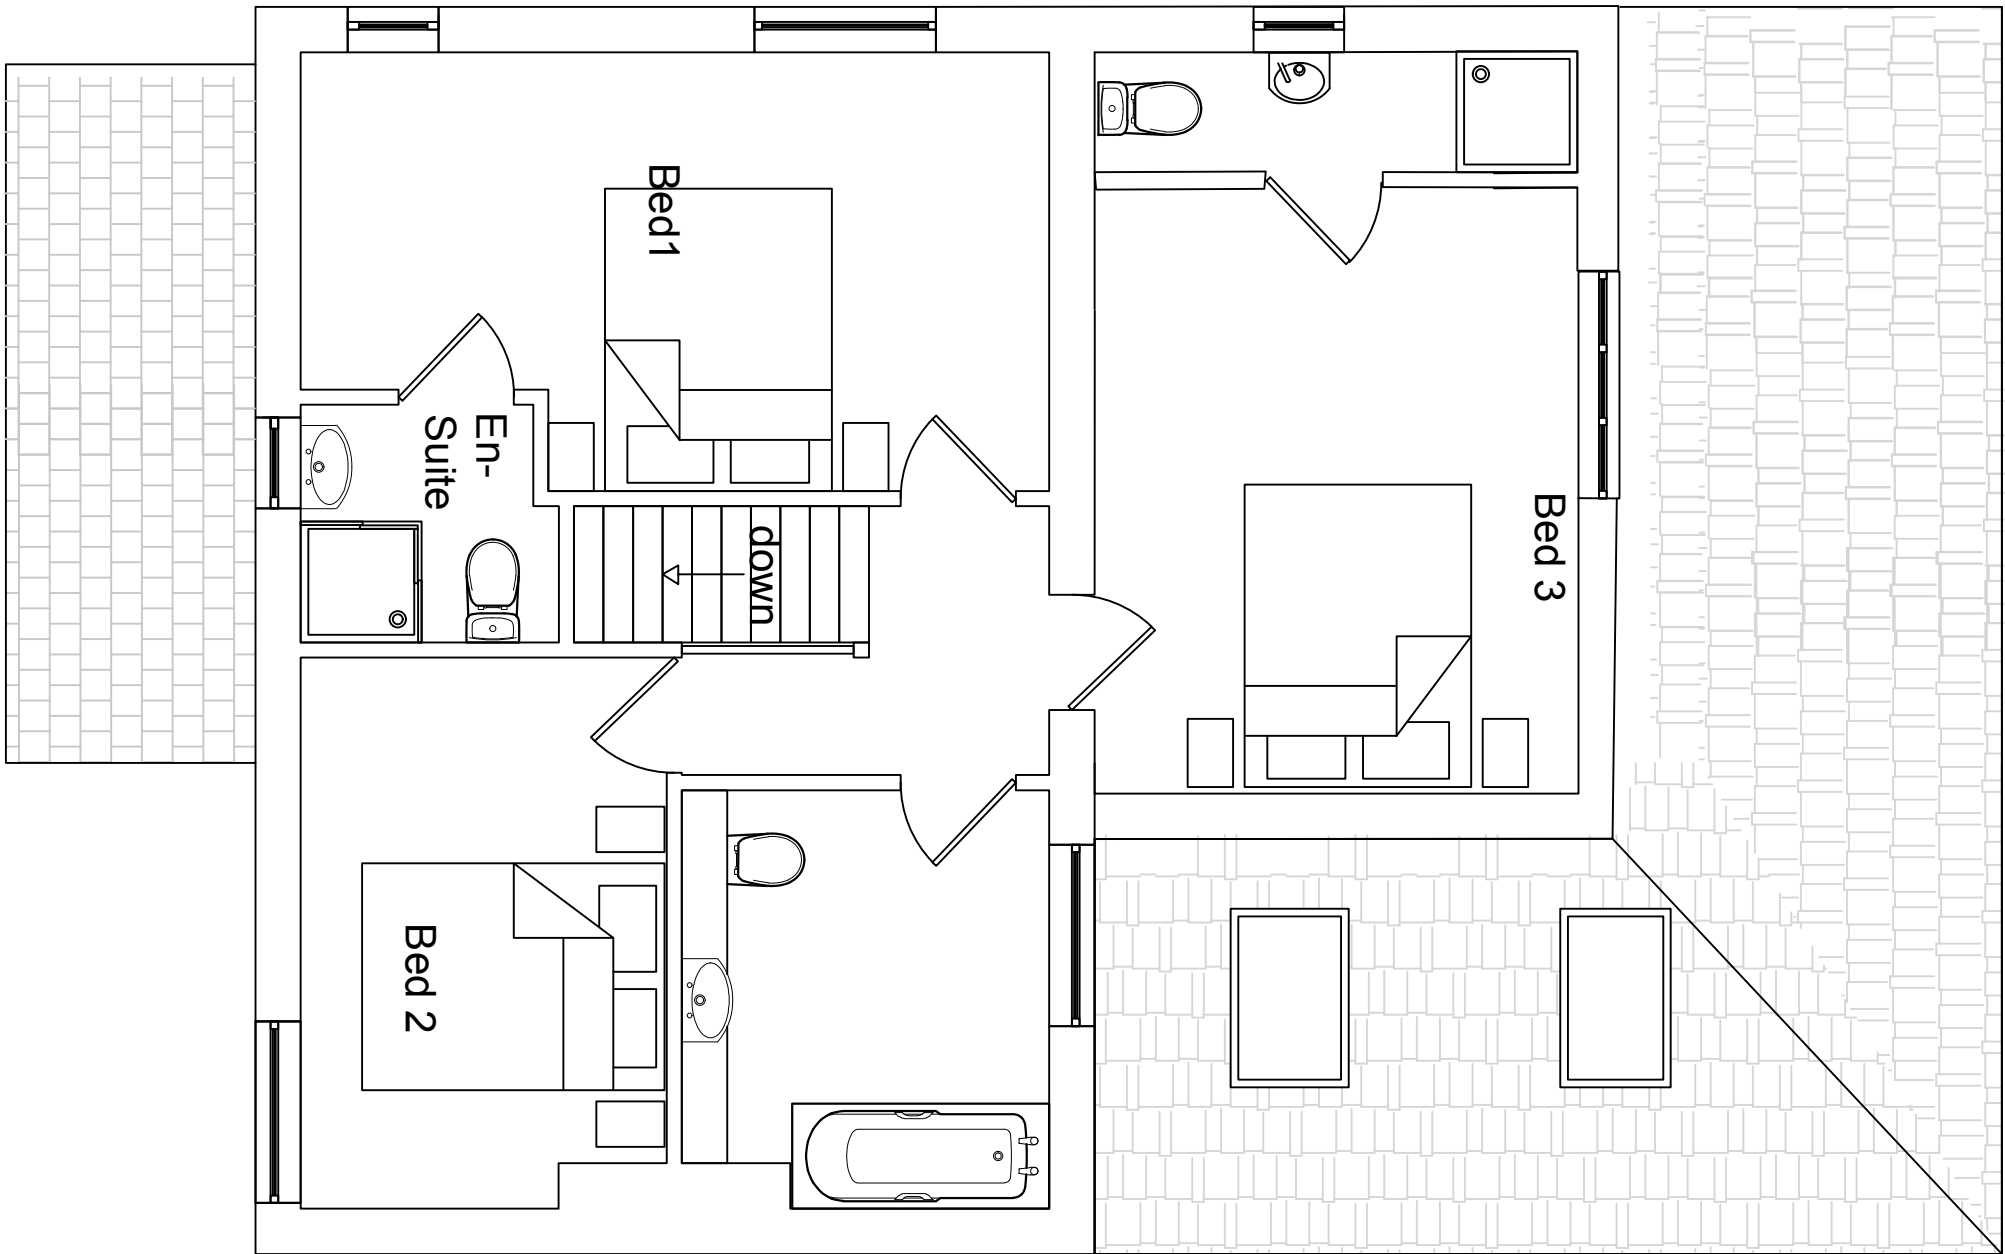

Ground Floor

Scale 1:50

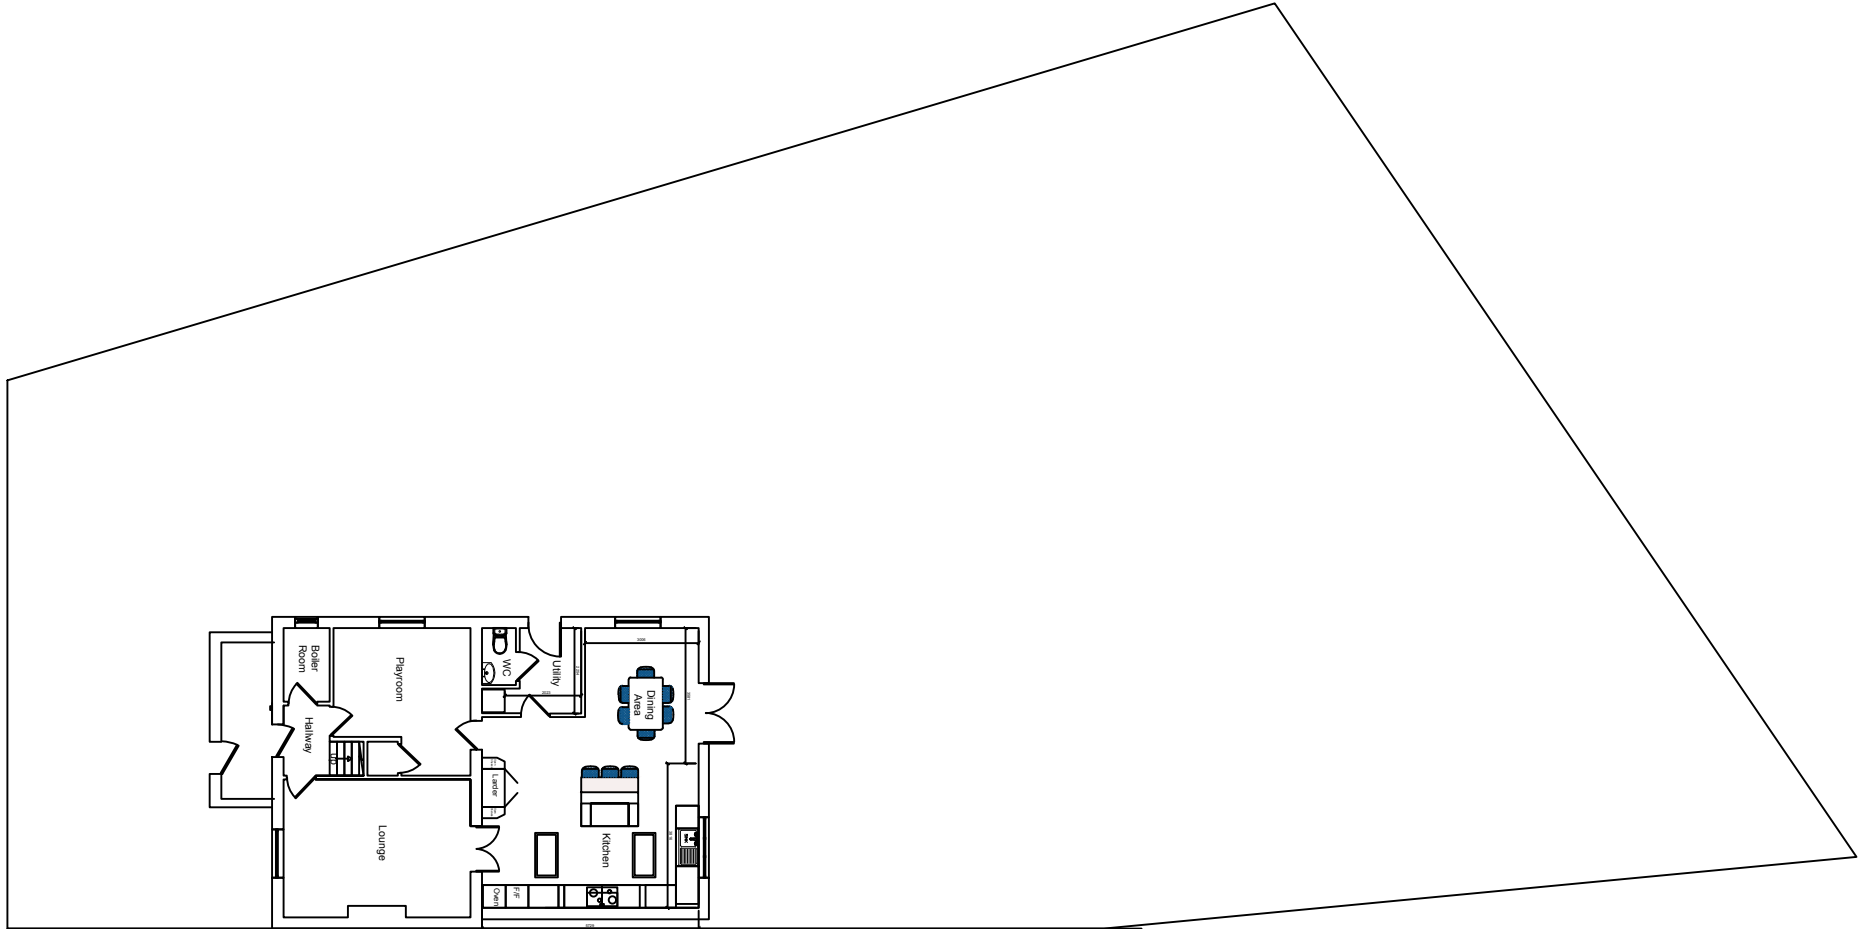 

Proposed Layout and Elevations New Porch				Please do not scale this drawing on site before building works commence & any alterations are noted			
4, Peterhouse, Creeling St Peter, Stowmarket IP6 8QP							
Mr + Mrs Staples							
No:	Revision 2	Date:	19.02.2021				
A		Scale:	1:50 (1:100)-1:200				
		Drawn By:	JH				
		Drawing No:	013				
		Paper Size	A1				