



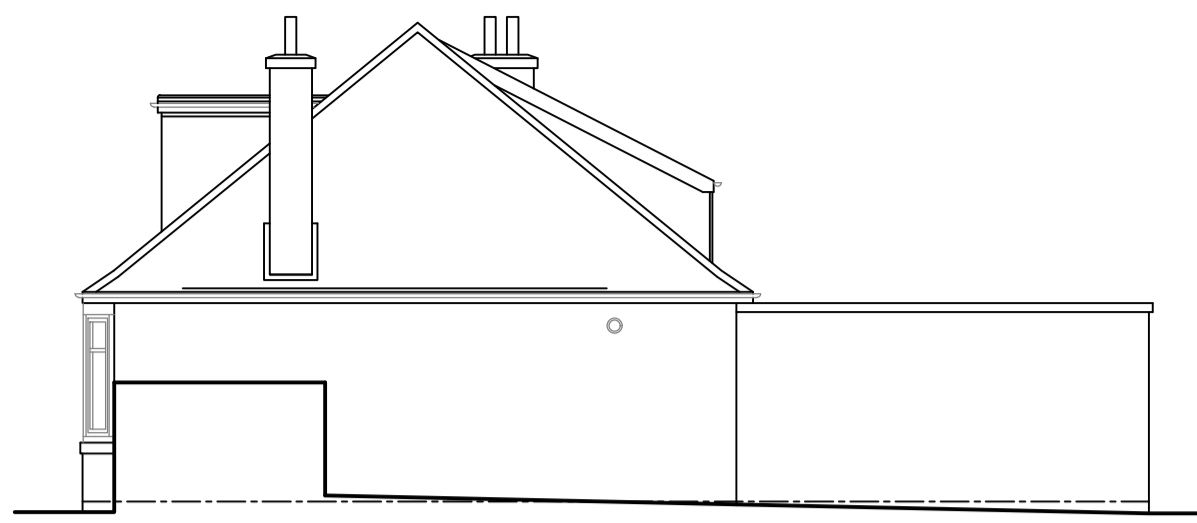


EX SOUTH ELEVATION 1:100





EX EAST ELEVATION

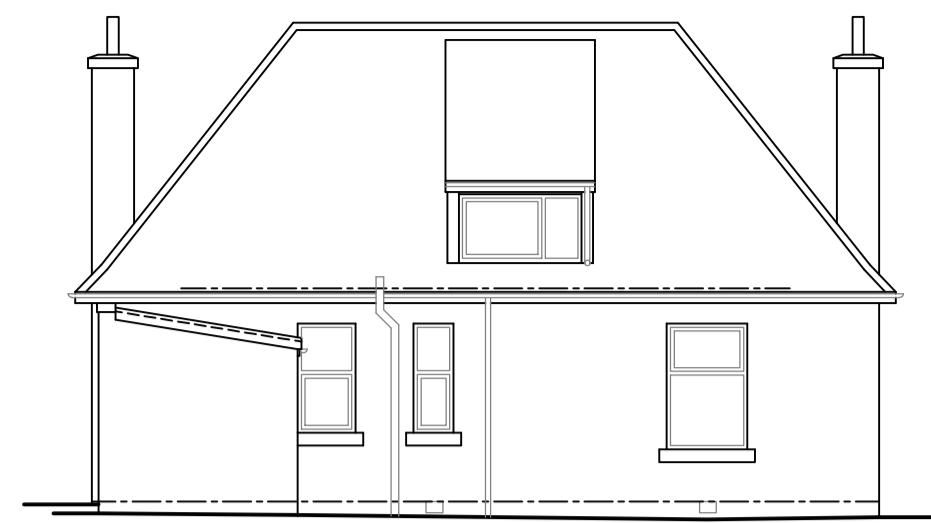


EX NORTH ELEVATION

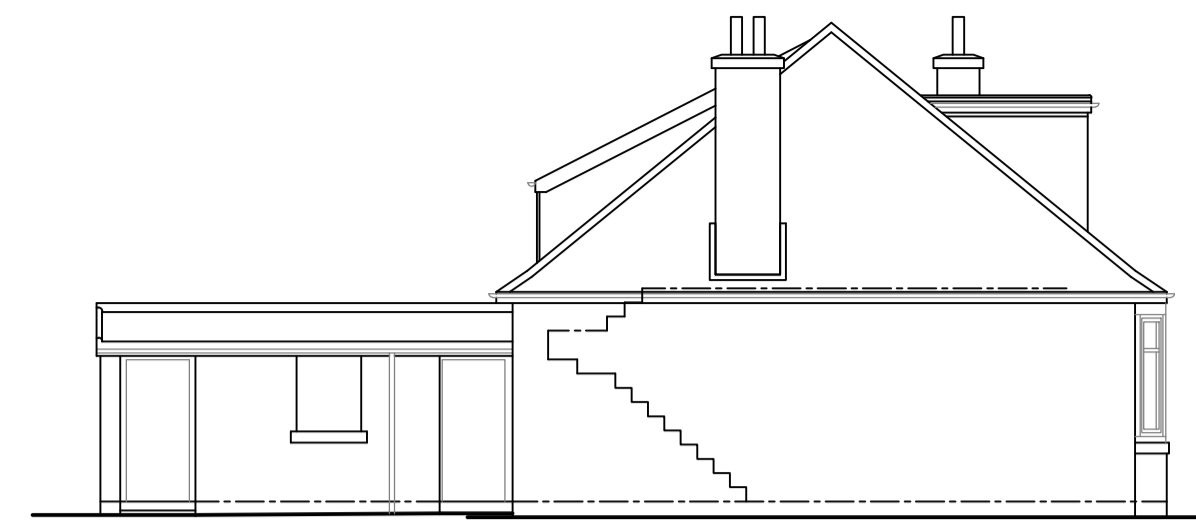

EX WEST ELEVATION

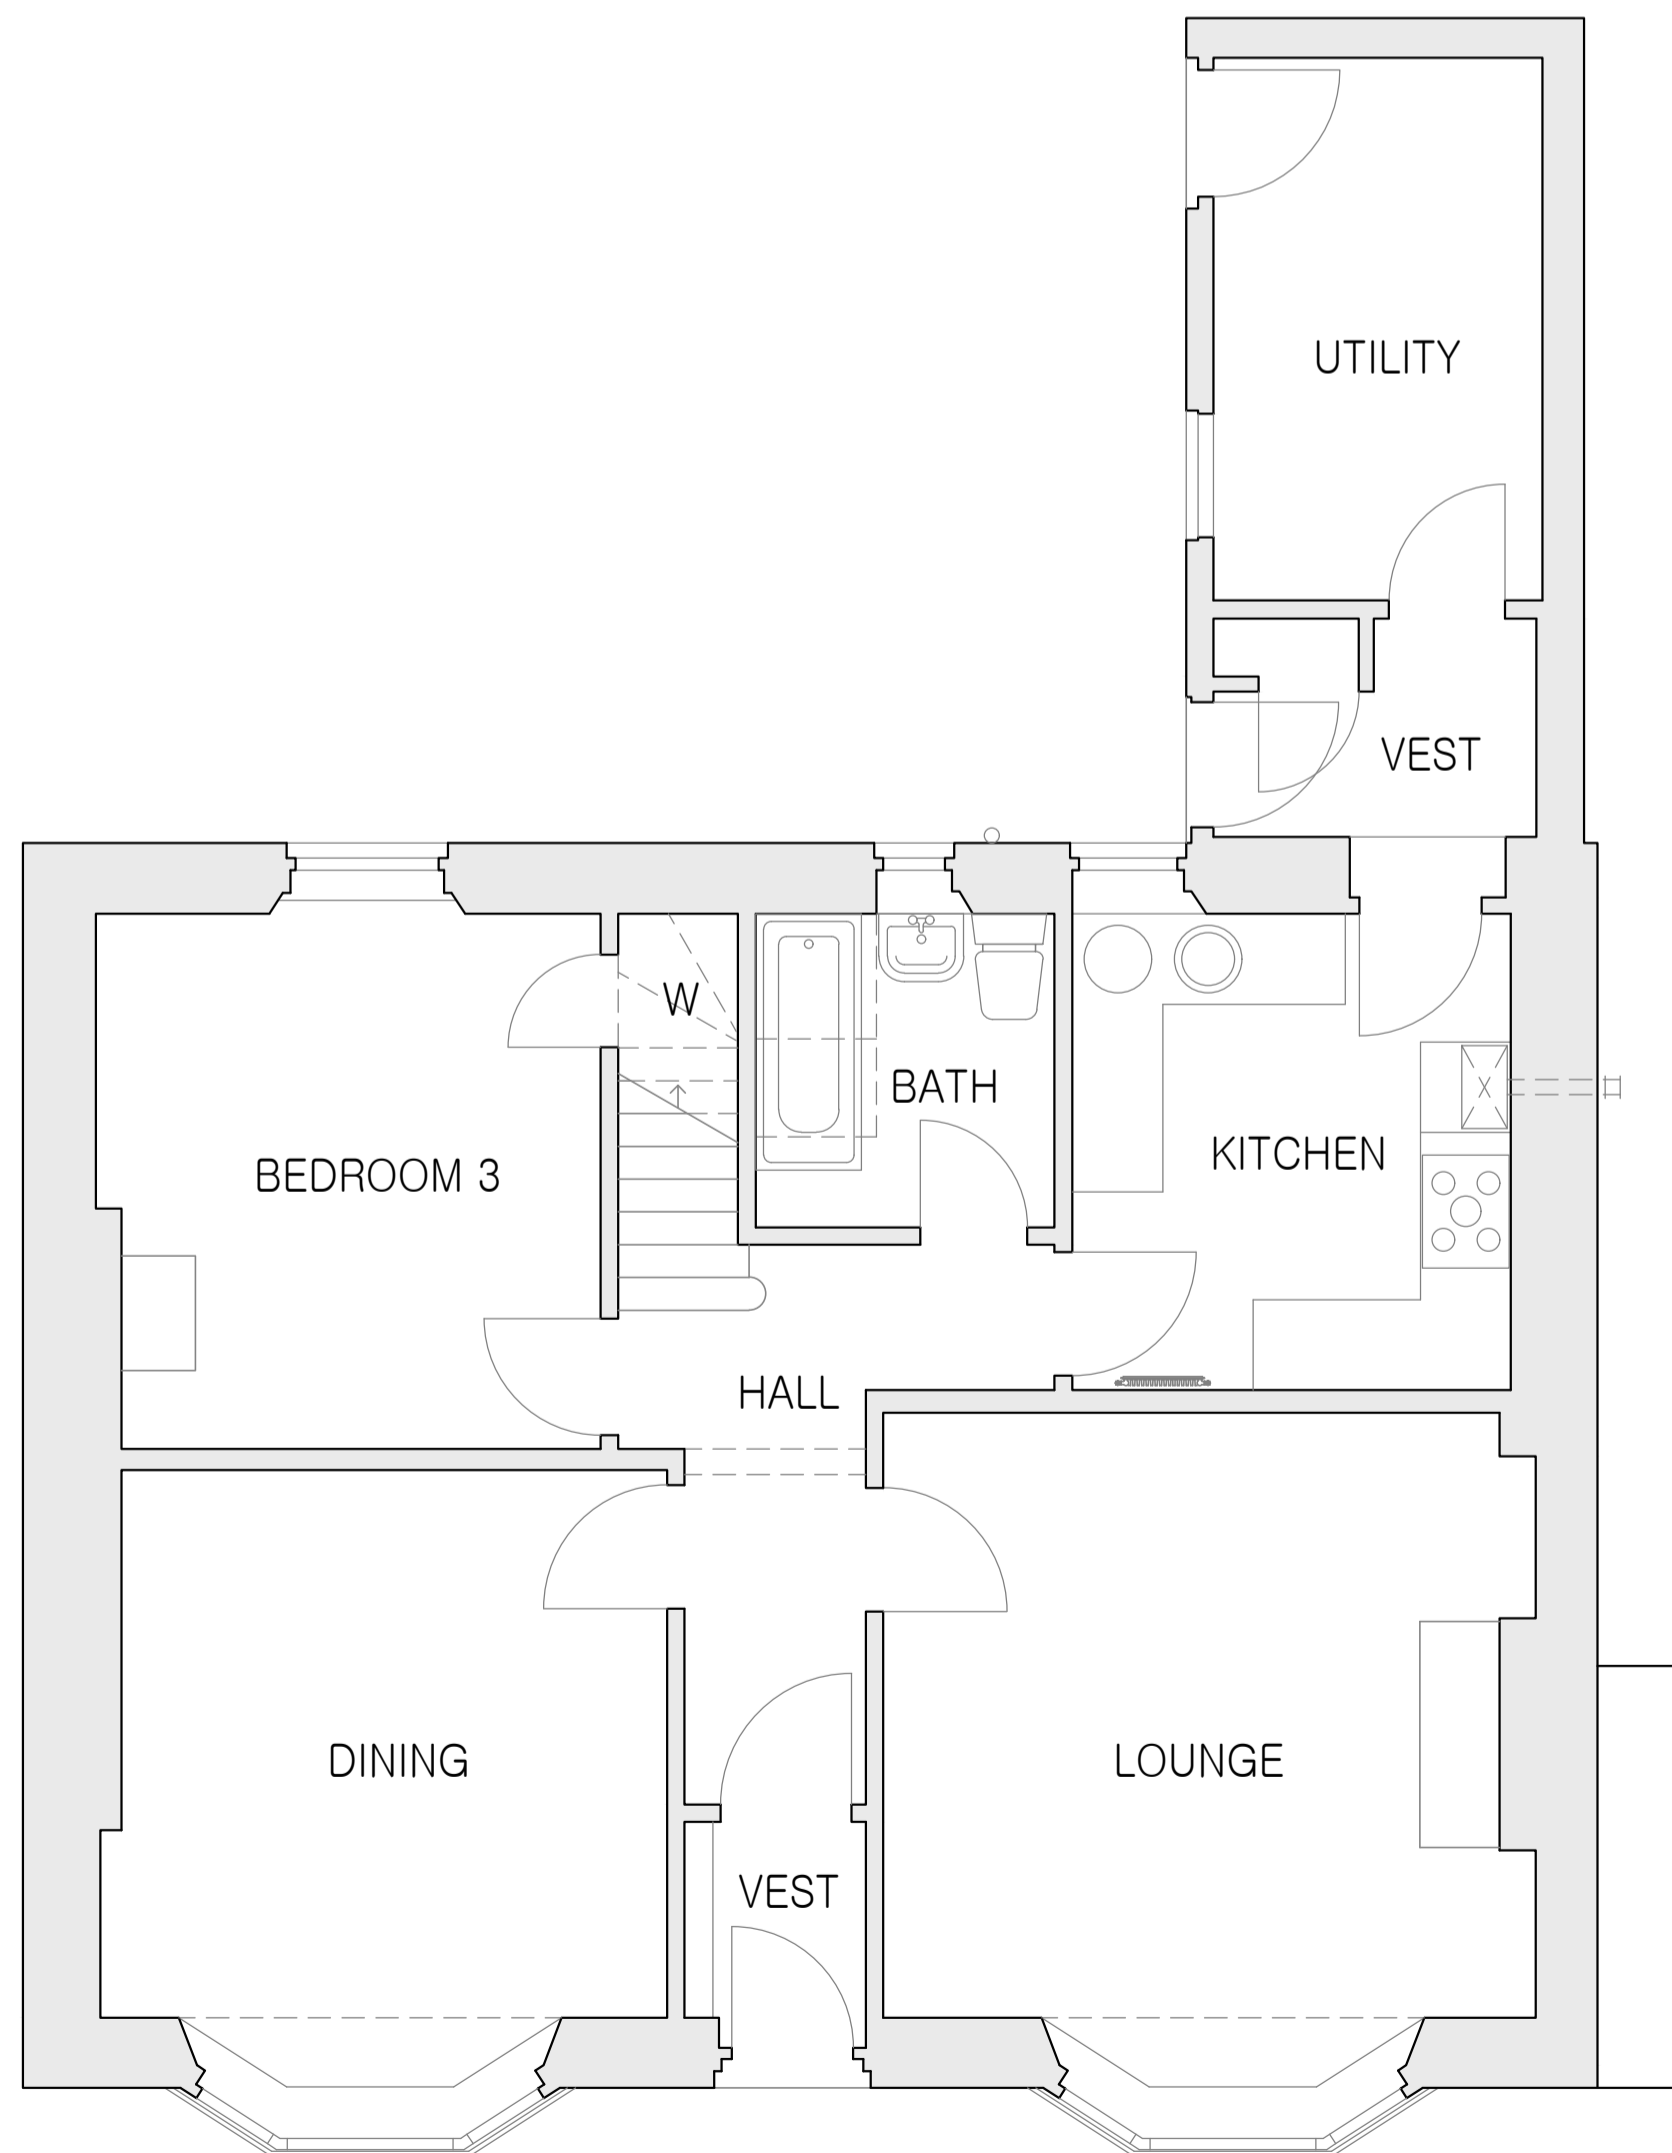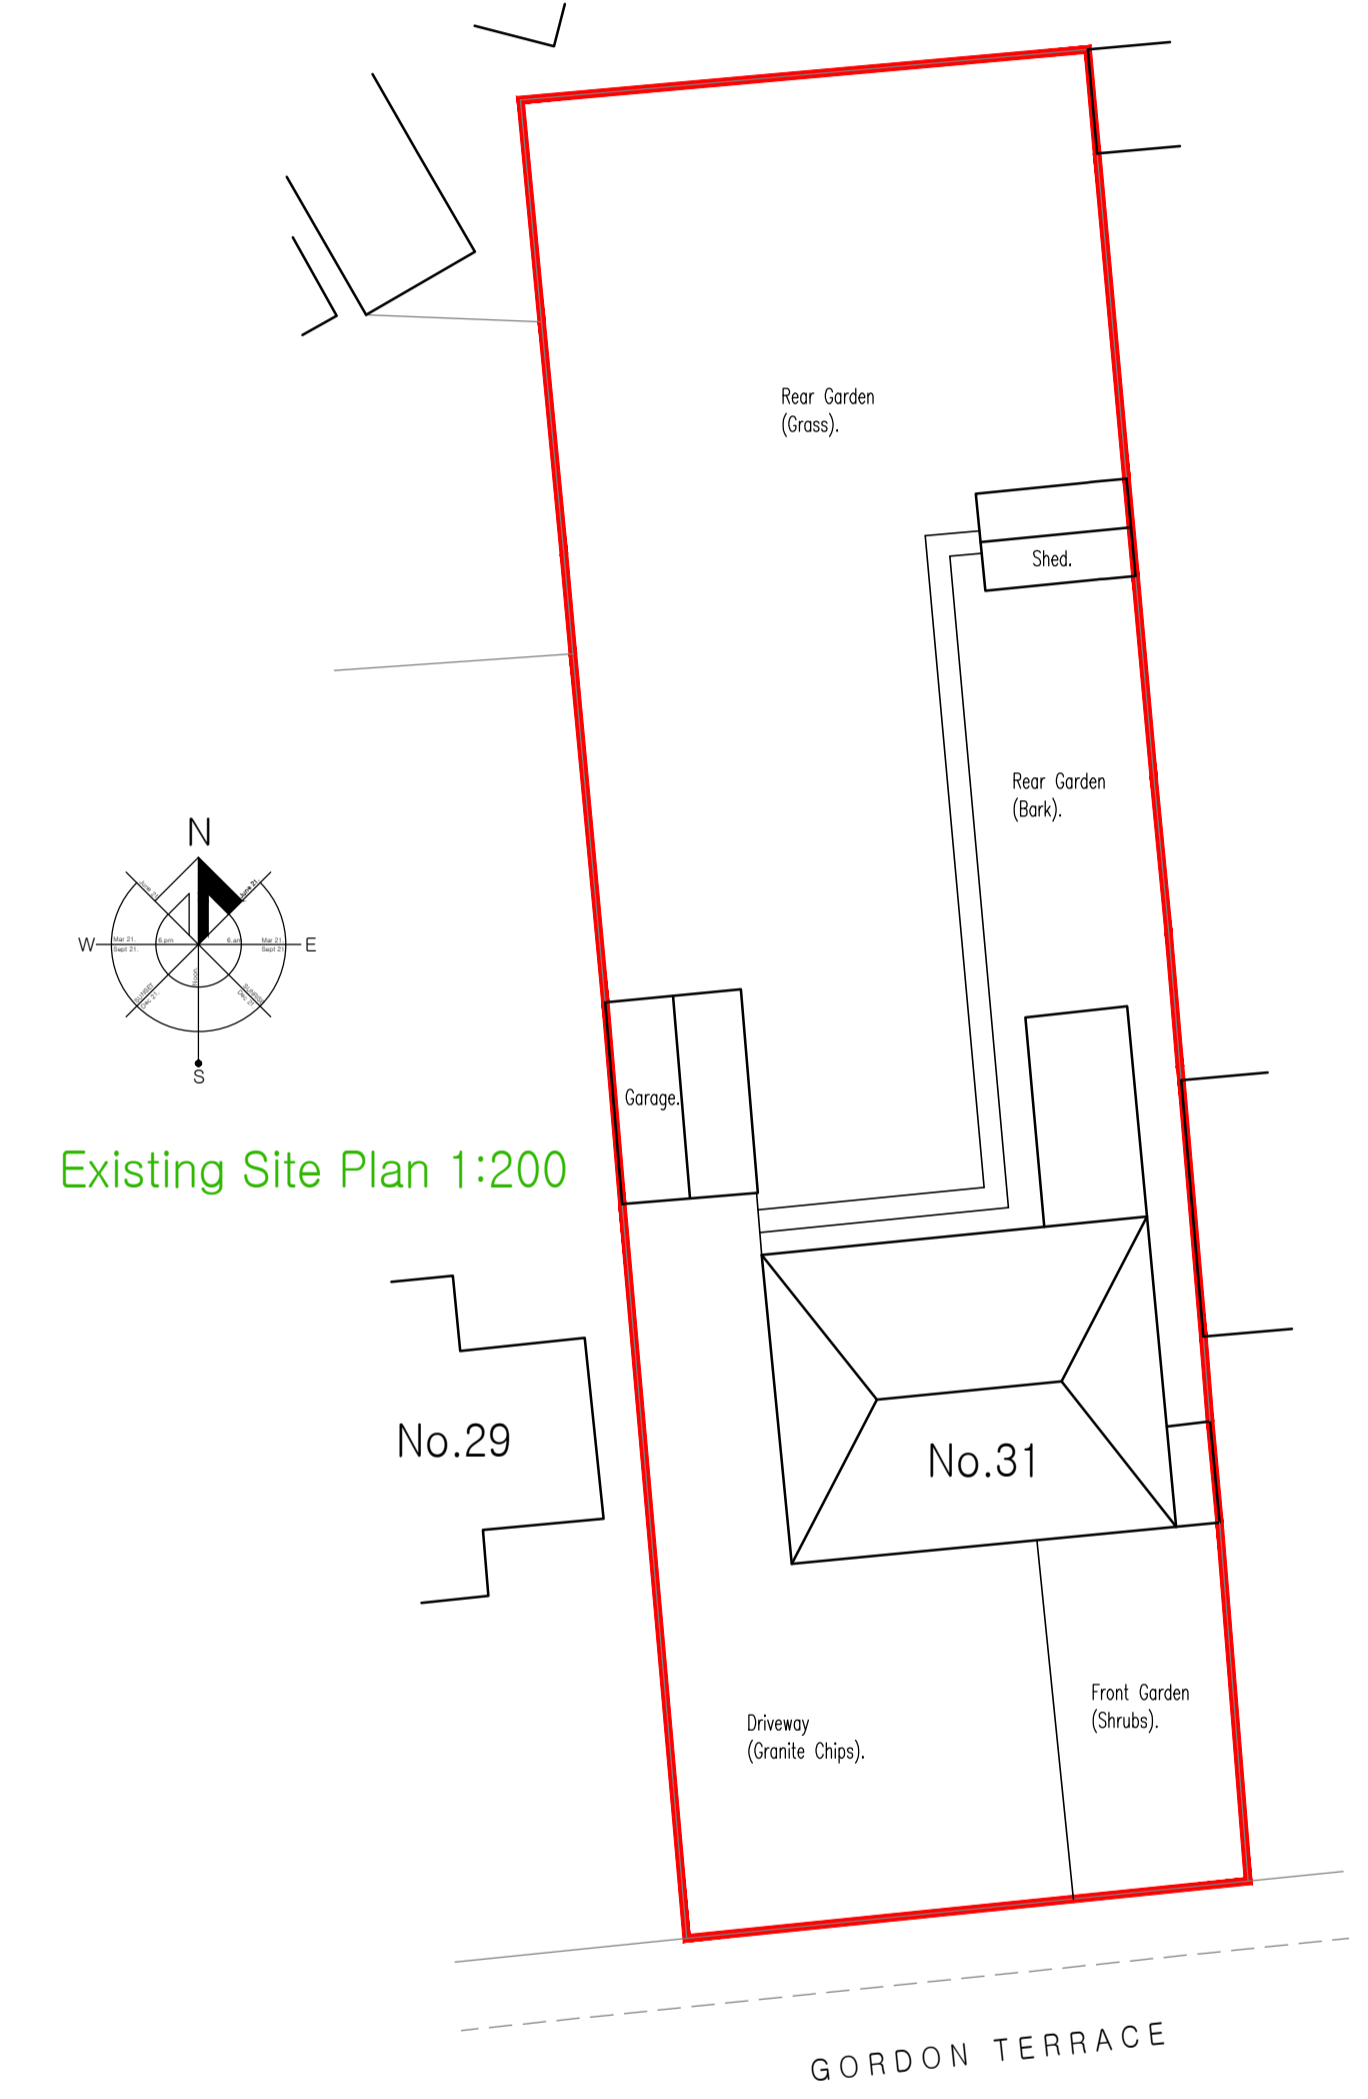

Existing Ground Floor Plan 1:50

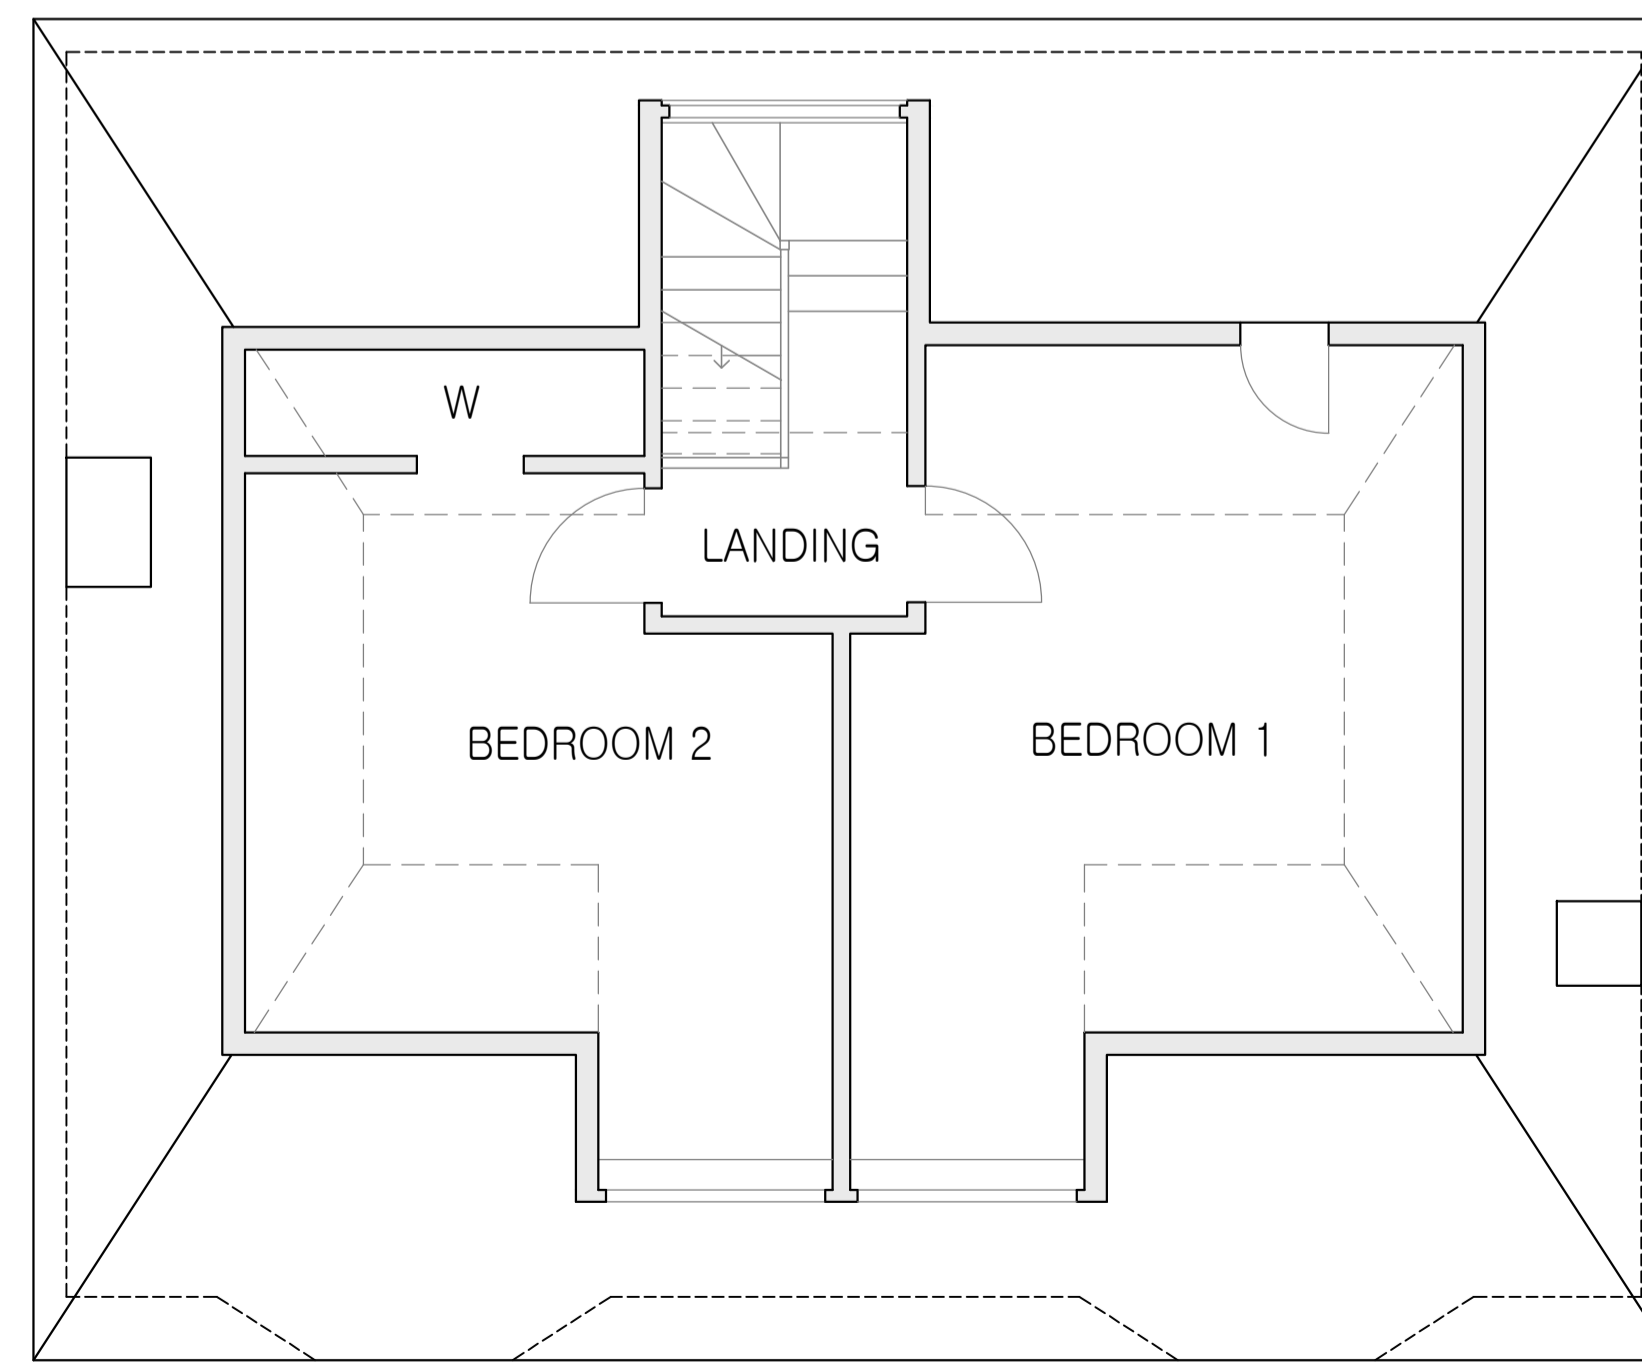

Existing First Floor Plan 1:50

THIS DRAWING IS COPYRIGHT AND CANNOT BE COPIED IN WHOLE OR IN PART WITHOUT THE WRITTEN CONSENT OF COBBAN ARCHITECTURE LTD.

COBBAN ARCHITECTURE

Cobban Architecture Ltd.
1 Rutherford Gardens
Inverurie
Aberdeenshire
AB51 4JJ
T: 01467 672411
E: martin@cobbanarchitecture.co.uk
www.cobbanarchitecture.co.uk

Project: Proposed Extension & Alterations at 31 Gordon Terrace, Dyce, AB21 7BB.
Client: Cheryl Duthie
Date: Dec '20
Dwg No: CA0406-01
Rev: A