




FRONT ELEVATION

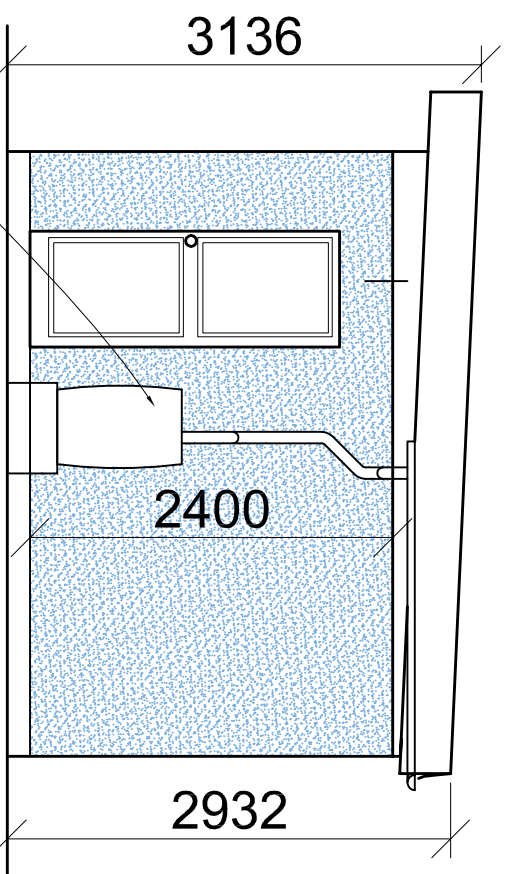



SIDE ELEVATION

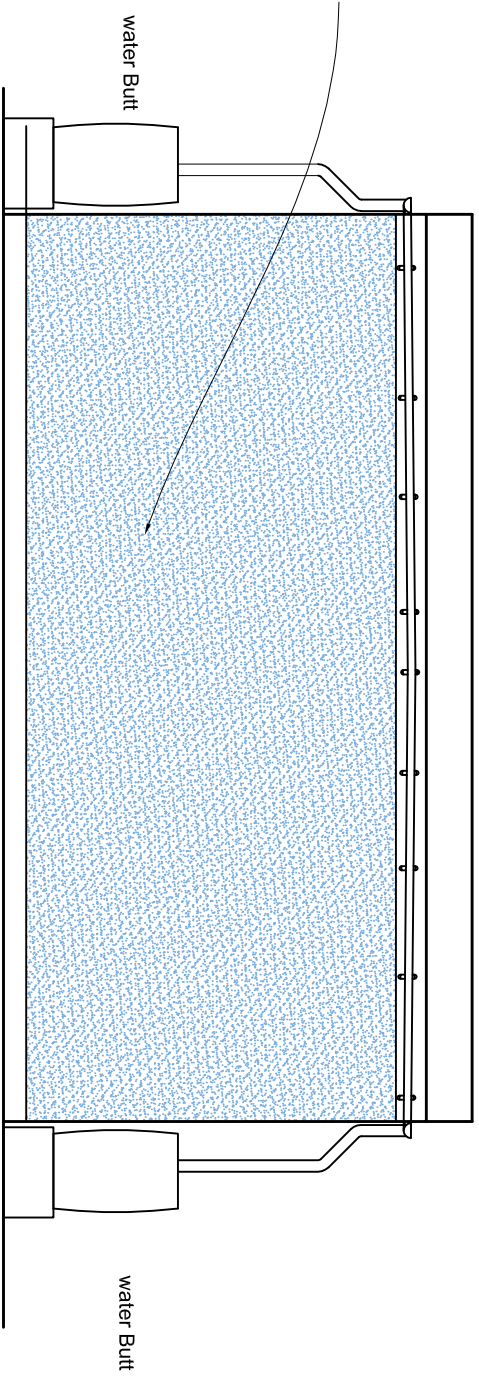

REAR ELEVATION

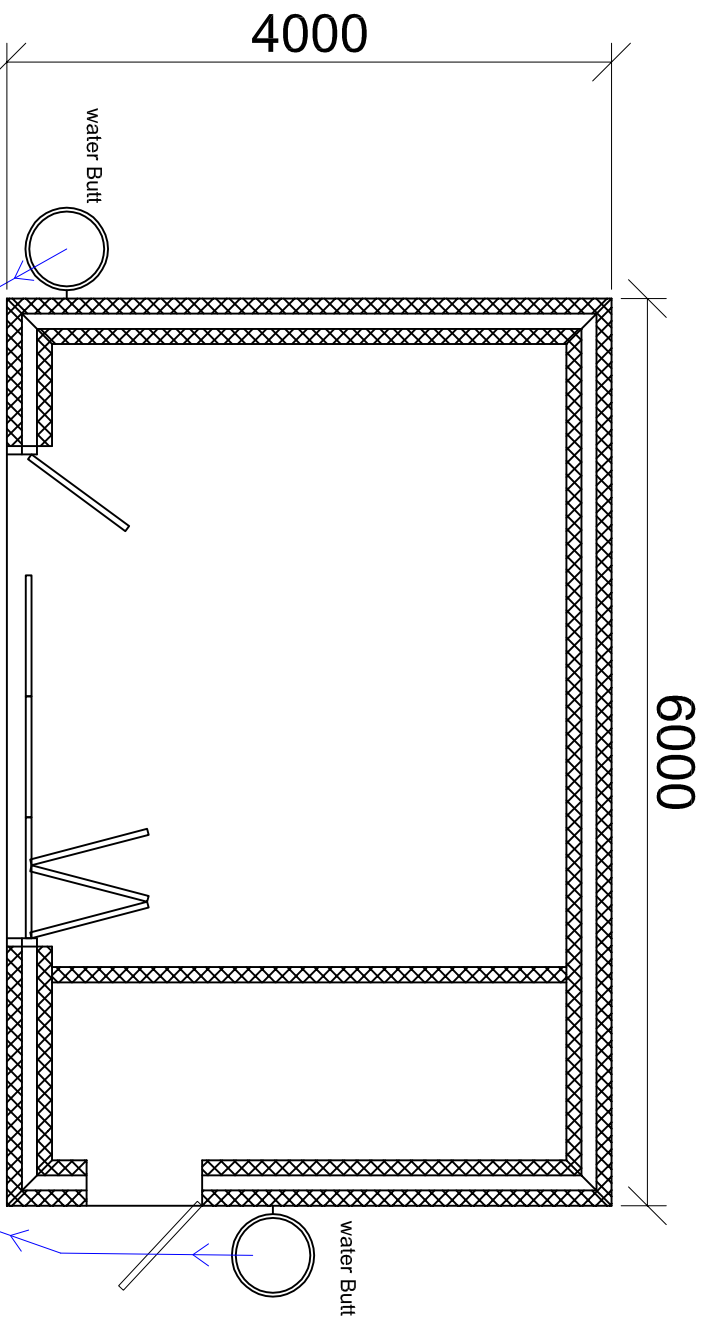

PLAN

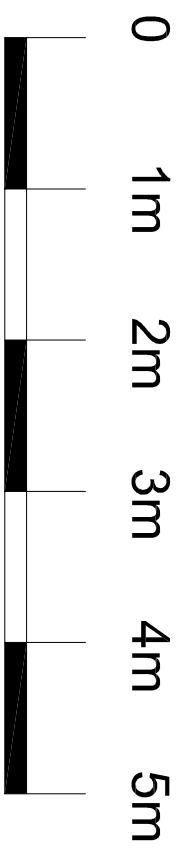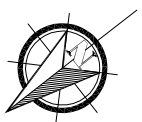

Notes

Title
 PROPOSED GYM
 AT
 17 EXETER RD
 LONDON N14 5JT

dra by **J.E** checked

Dwg
 PROPOSED PLAN AND
 ELEVATIONS

scale 1:50 ON A3 date

CONSTECH
 BUILDING CONSTRUCTION DESIGN

56 LORDSMead RD
 LONDON N17 6EY
 TEL. 0208 808 5047
 Email johnjoerz@aol.com



Rev Dwg No 1174-00