



South East Elevation  
SCALE 1:50

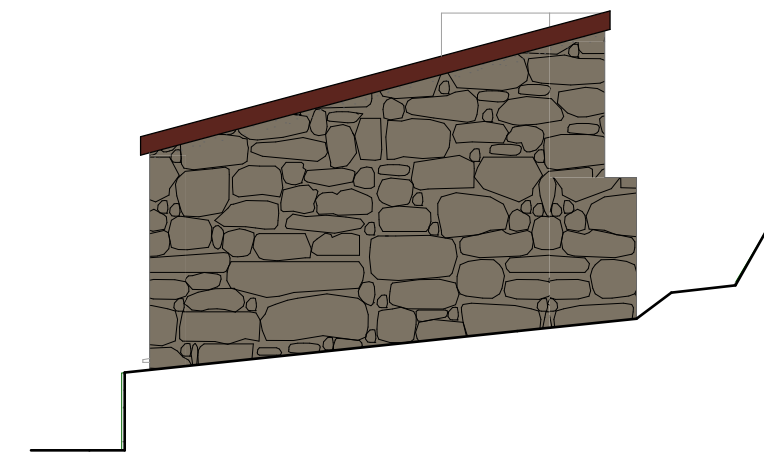


North East Elevation  
SCALE 1:50

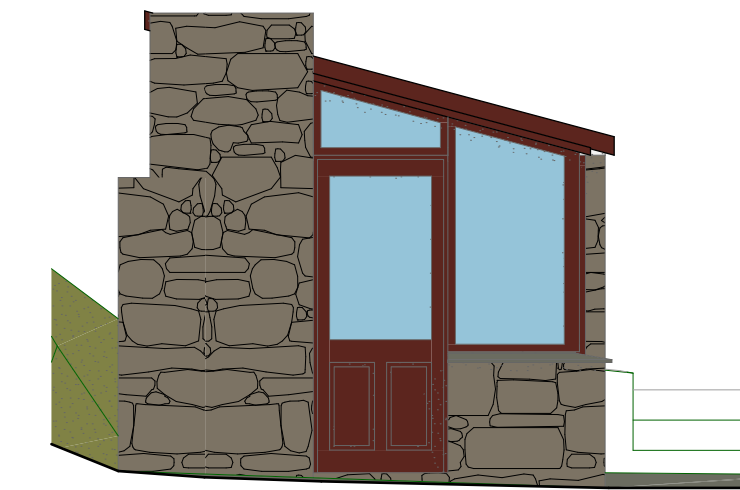


South West Elevation  
SCALE 1:50



North West Elevation  
SCALE 1:50

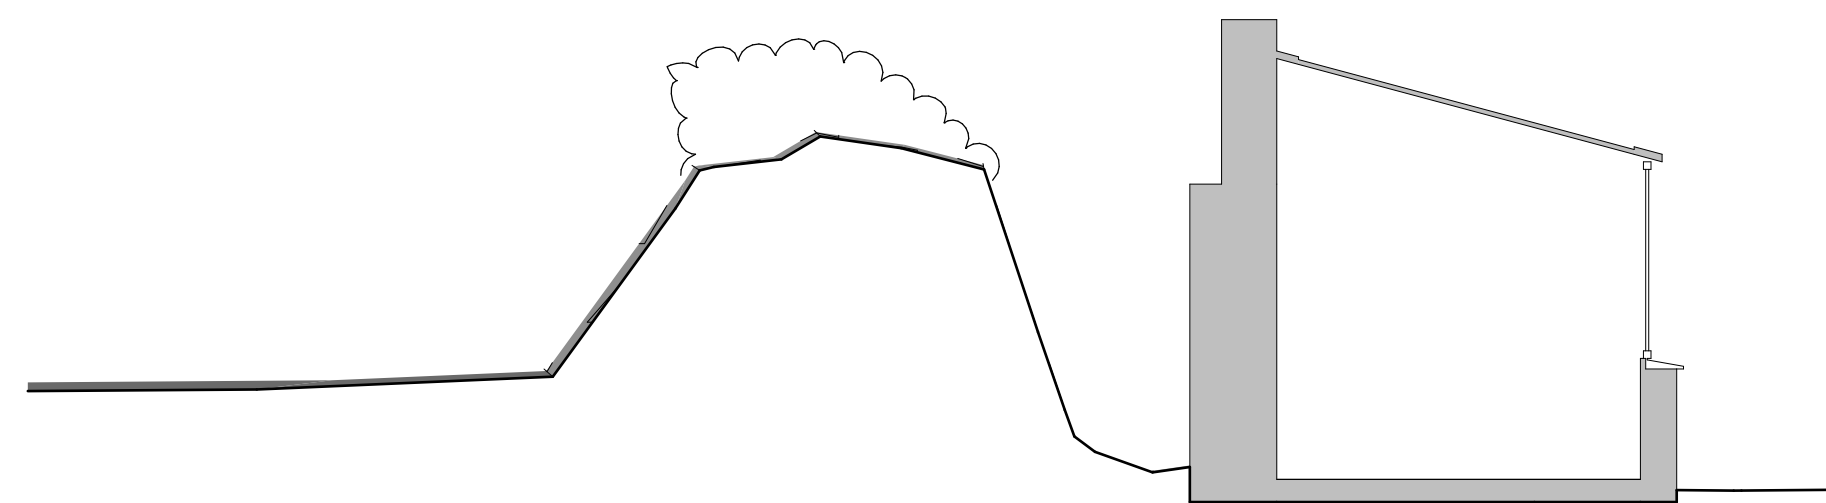

Existing Site Section A-A  
SCALE 1:50

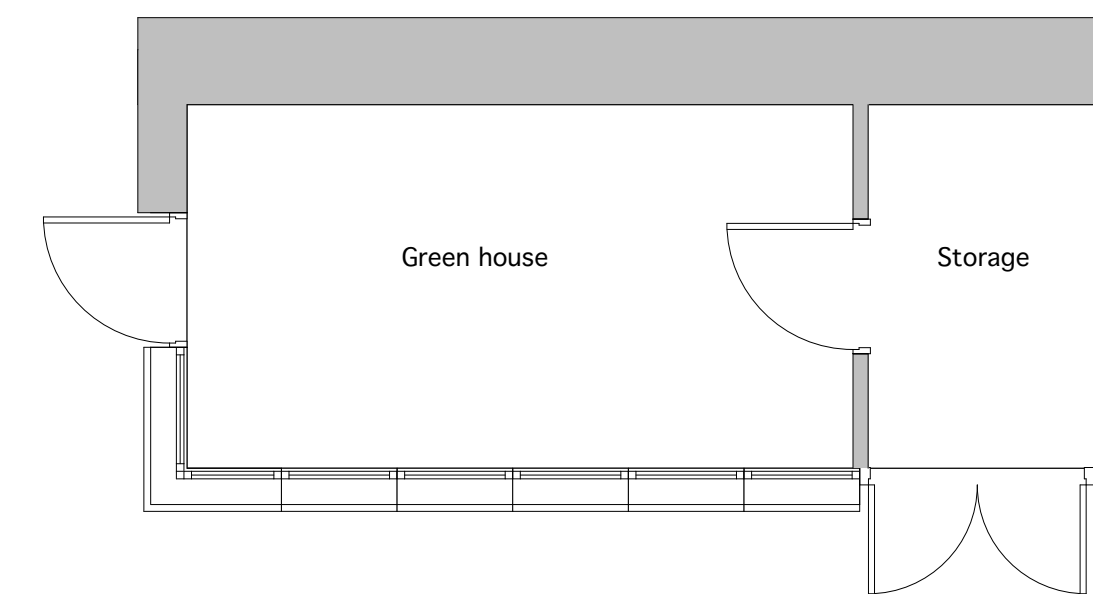

Floor Plan  
SCALE 1:50

Rev Date Initials Comment



RGP Architects Ltd  
Victoria Street  
Barnstaple  
Devon  
EX32 9HT

Tel: 01271 345304  
Fax: 01271 372151  
Website: www.rgparchitects.com  
Email: rgp@rgparchitects.com

CLIENT:  
Mr B Adams

PROJECT:  
Proposed Alterations  
to  
Bridge Farm  
Bridge Reeve  
Chulmleigh

DRAWING TITLE:  
Existing Layout

Only written dimensions to be worked from. All dimensions to be checked on site by the contractor and any errors reported to the Architect before any work proceeds. No responsibility is taken for the consequential loss or damage or any other matters arising out of defects or omissions in this drawing where the Architect is not employed for the full 'basic services' as defined in the RIBA Conditions of Engagement.

STATUS	Existing		
DATE:	08.01.21		
DRAWN:	TT	CHECKED:	NG
SCALE:	1:200 & 1:50		@ A1
DRAWING NUMBER:	20093/ S1		