


SITE PLAN 1:200 on A3




SCALE BAR 1:200

 

SCALE BAR 1:1250

notes

1. The contractor is responsible for checking dimensions, tolerances and references. Verify any discrepancies with the Architect before proceeding with the works.
2. Where an item is covered by drawings to different scales the larger scale drawing is to be worked to.
3. Do not scale drawing. Figured dimensions to be worked to in all cases.
4. This document must not be used for any other purpose other than that for which it was prepared. Hyve Architects Ltd shall not be liable for the consequences of any use of any information or designs prepared except for the purposes for which they were provided.
5. This drawing is copyright of Hyve Architects Ltd. No information or designs may be reproduced or transmitted in any form or by any means without prior written permission of Hyve Architects Ltd.

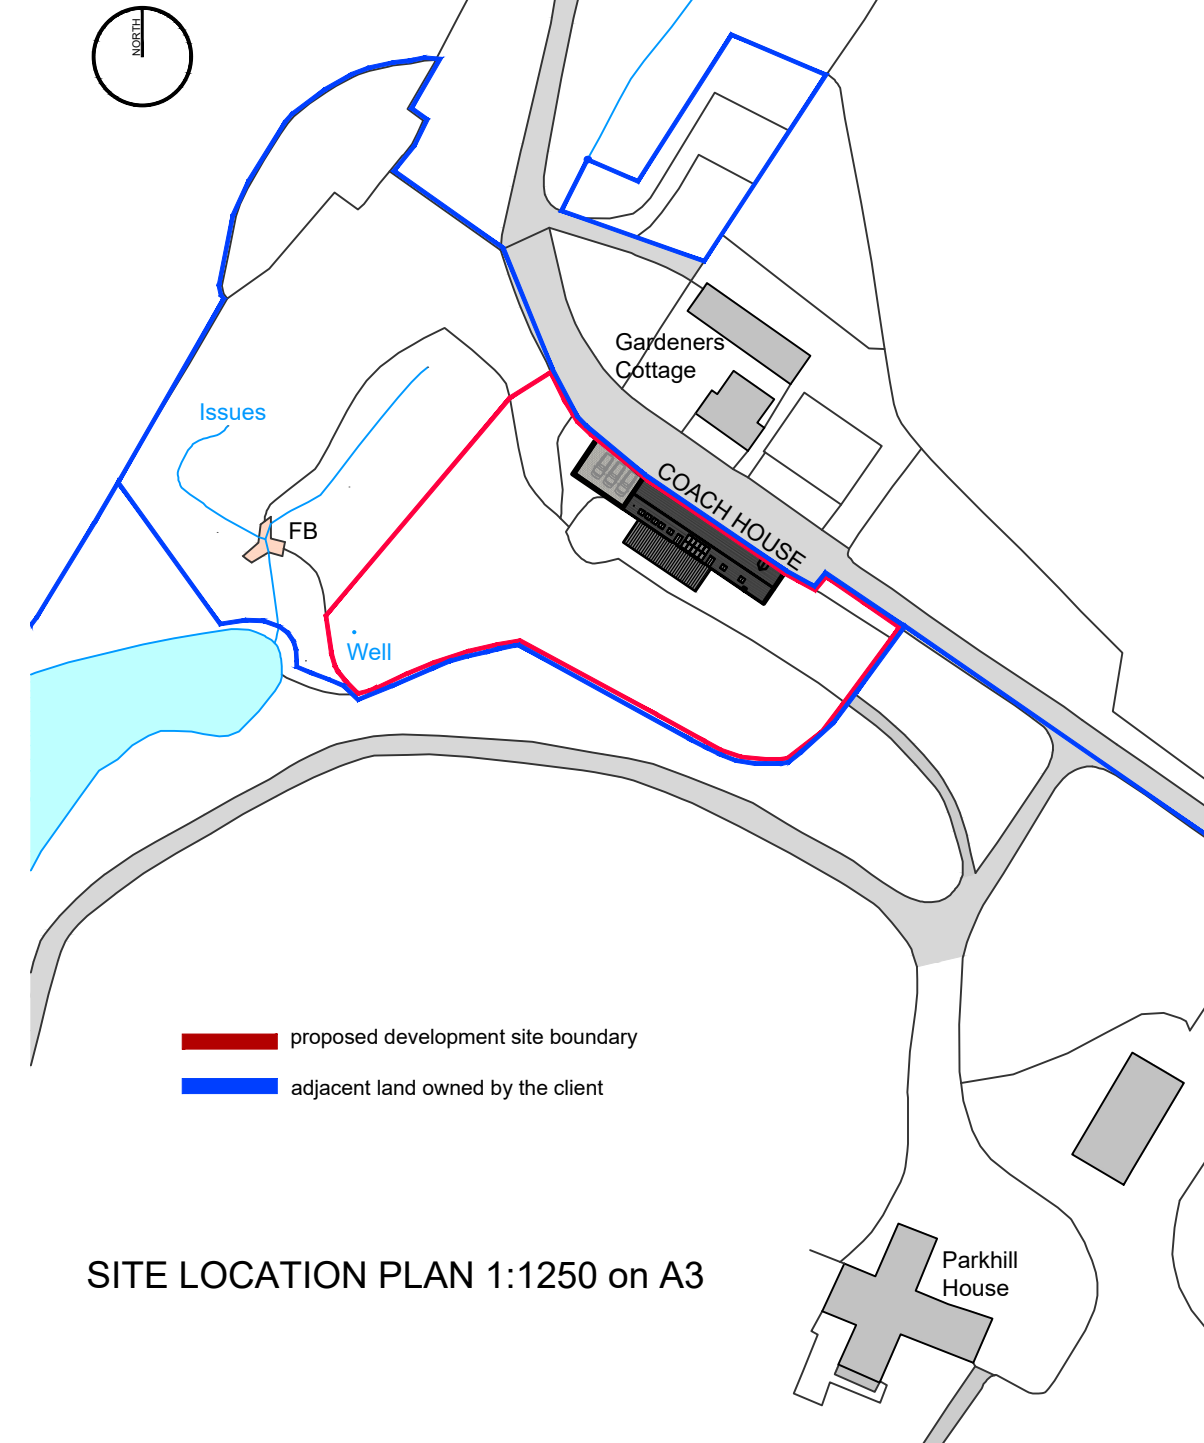

SITE LOCATION PLAN 1:1250 on A3

date	rev	revision/author/checker	drawn	AK	project	The Coach House, Parkhill House Extension and Alterations	purpose of issue	Planning Application
04.03.21	A	Blue line boundary added (AK)	checked	-	drawing	Proposed Site Location Plan	drawing no	A1588-03-04
08.03.21	B	Drainage note added (AK)	date	March 21			rev	B
Hyve Architects Ltd 68-72 Allardice Street . Stonehaven . AB39 2AA 01569 763579 www.hyvearch.co.uk							HYVE ARCHITECTS	