


Key:  
▬▬▬ Boundary

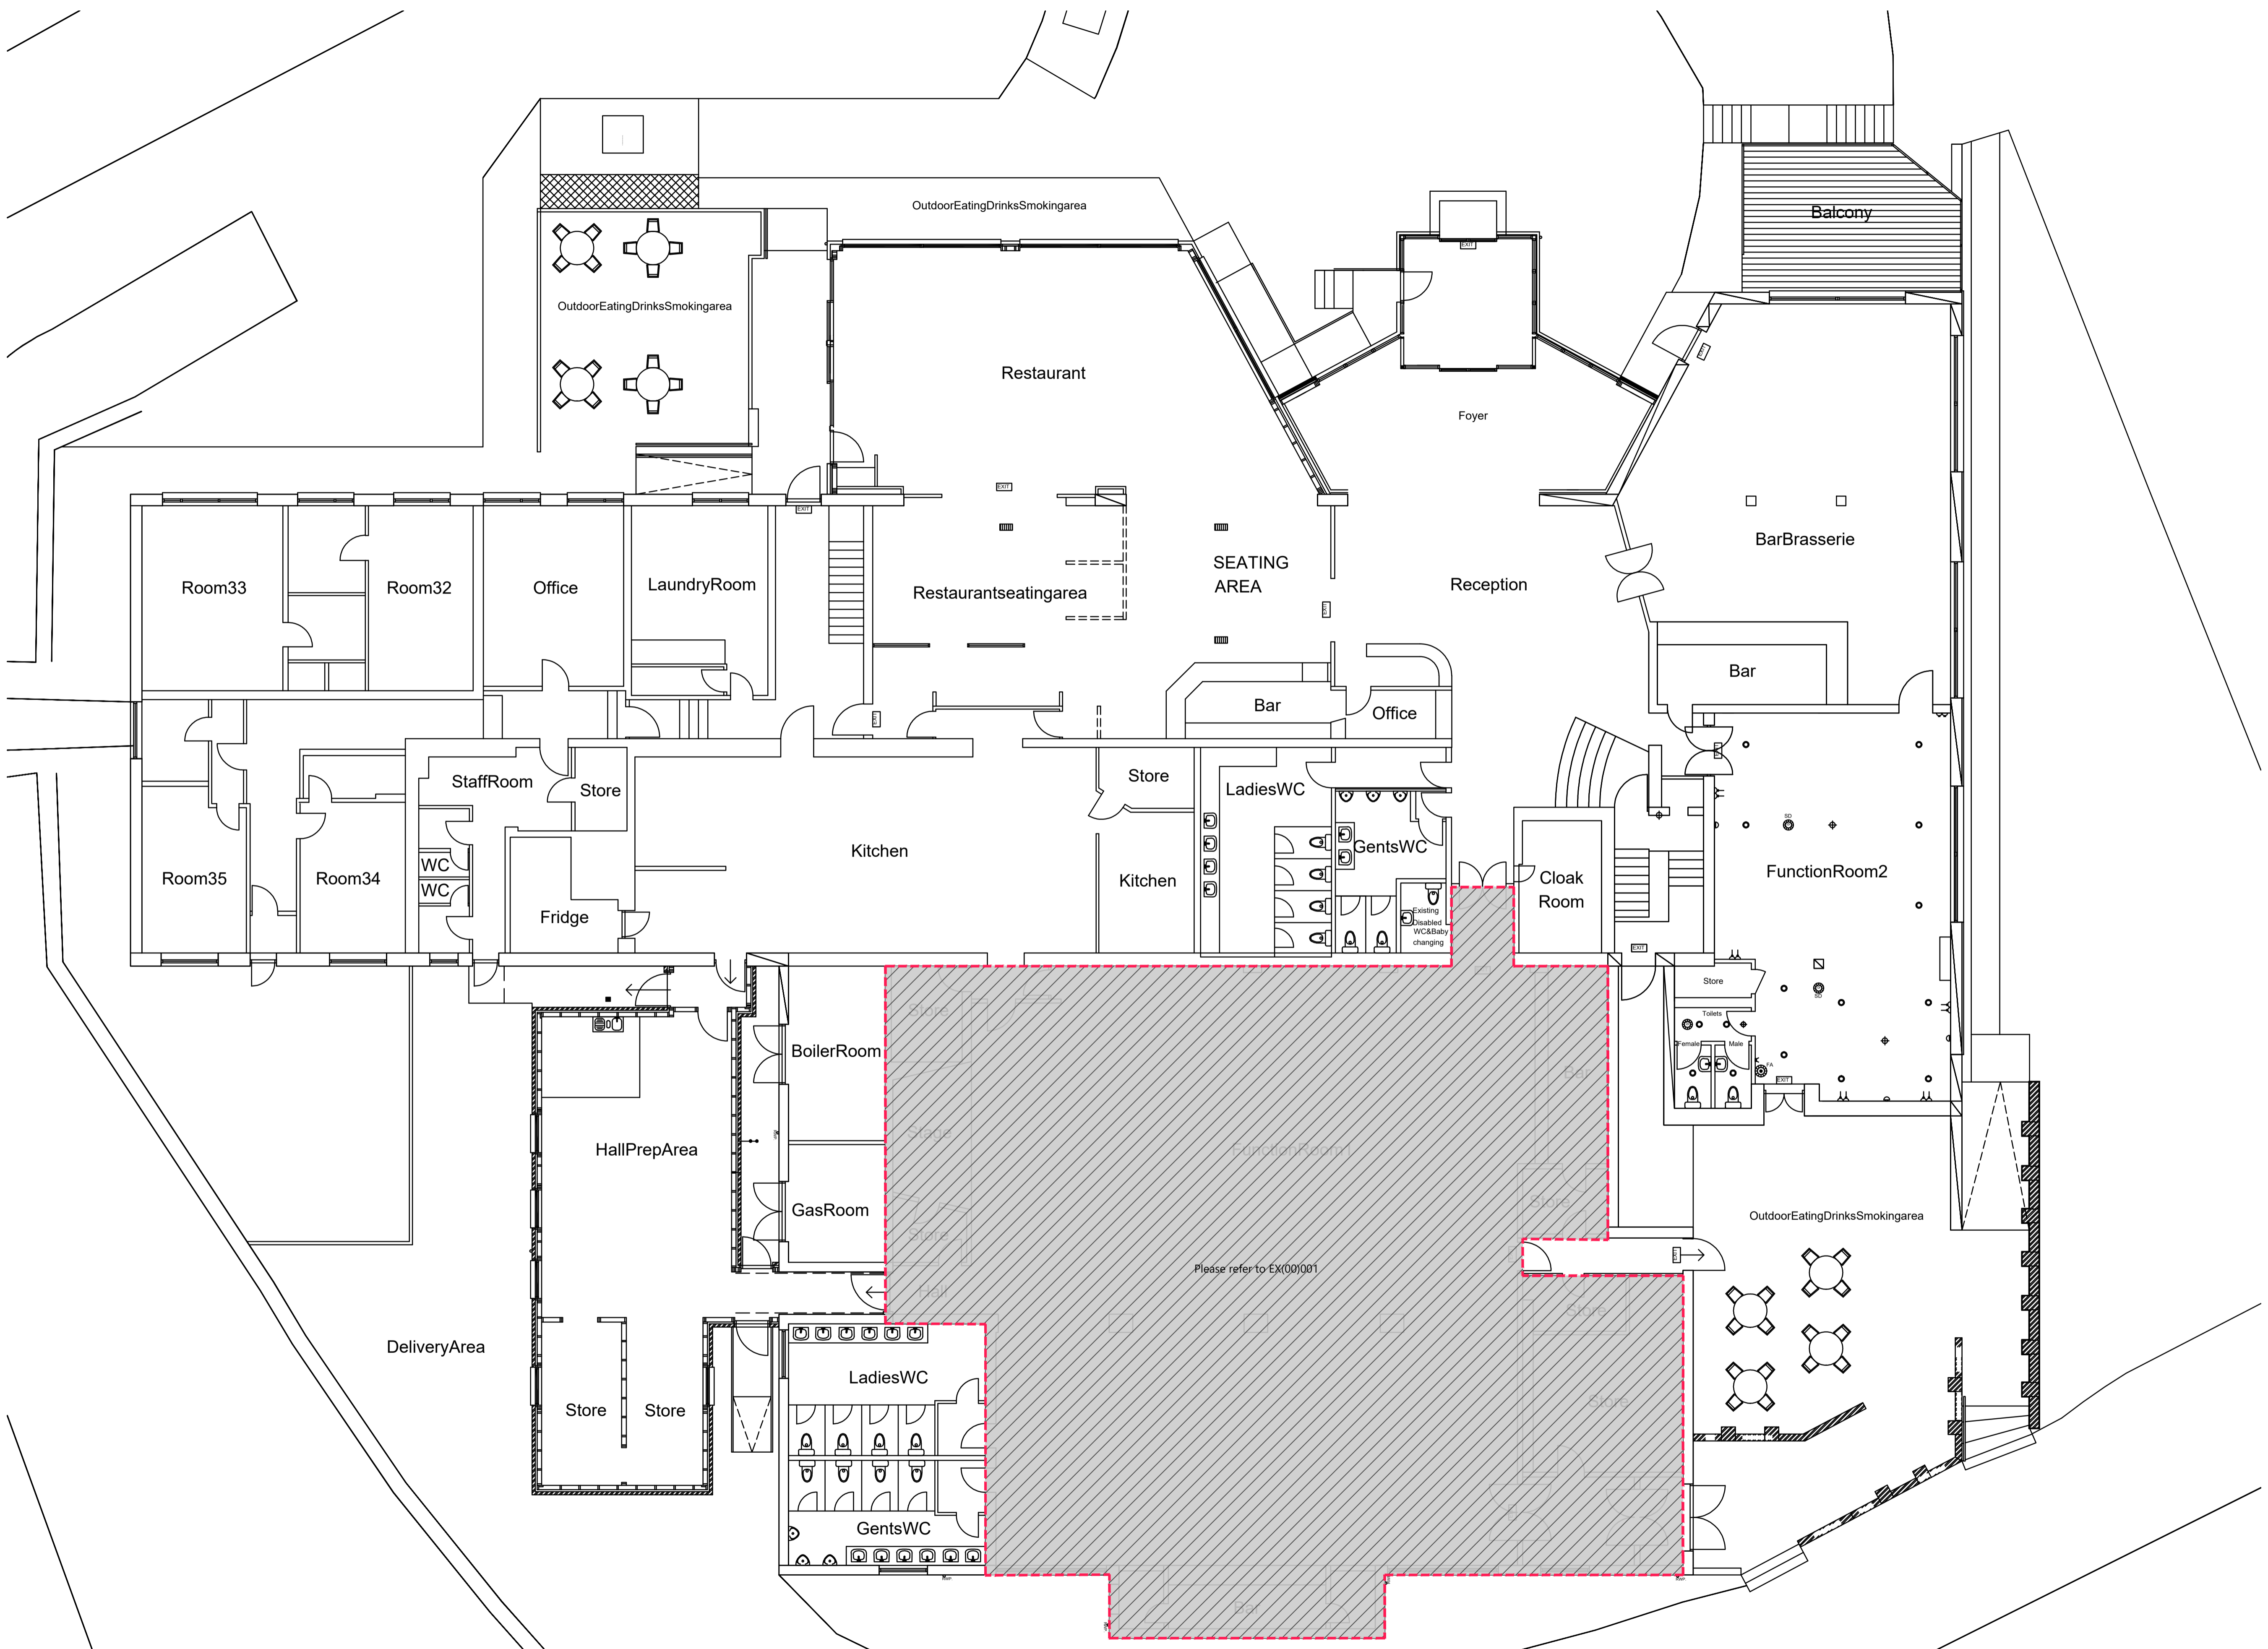

Existing Ground Floor Plan  
 Scale 1:100 on A1

Rev	Description	Date
A	First Issue	23.02.21



**Client:** Pauline - Banff Springs  
**Project:** Banff Springs  
 Golden Knowes Road  
 Banff AB45 2JE

**Title:** Ground Floor Plan

**DWG no:** 3590 - PL(00)001 **Date:** 23.02.21

**Drawn by:** MK **Checked by:** \*\* **Scale:** 1:100 @A1

**tinto.co.uk**  
 Mill House  
 Grandholm Crescent  
 Bridge of Don  
 Aberdeen, AB22 8BB  
 +44 (0) 1224 821 670

Copyright © TINTO Architecture Ltd  
 Registered No. SC20811  
 This drawing must not be copied and  
 its disclosure must be brought to  
 the attention of TINTO immediately.