


Key:
--- Boundary

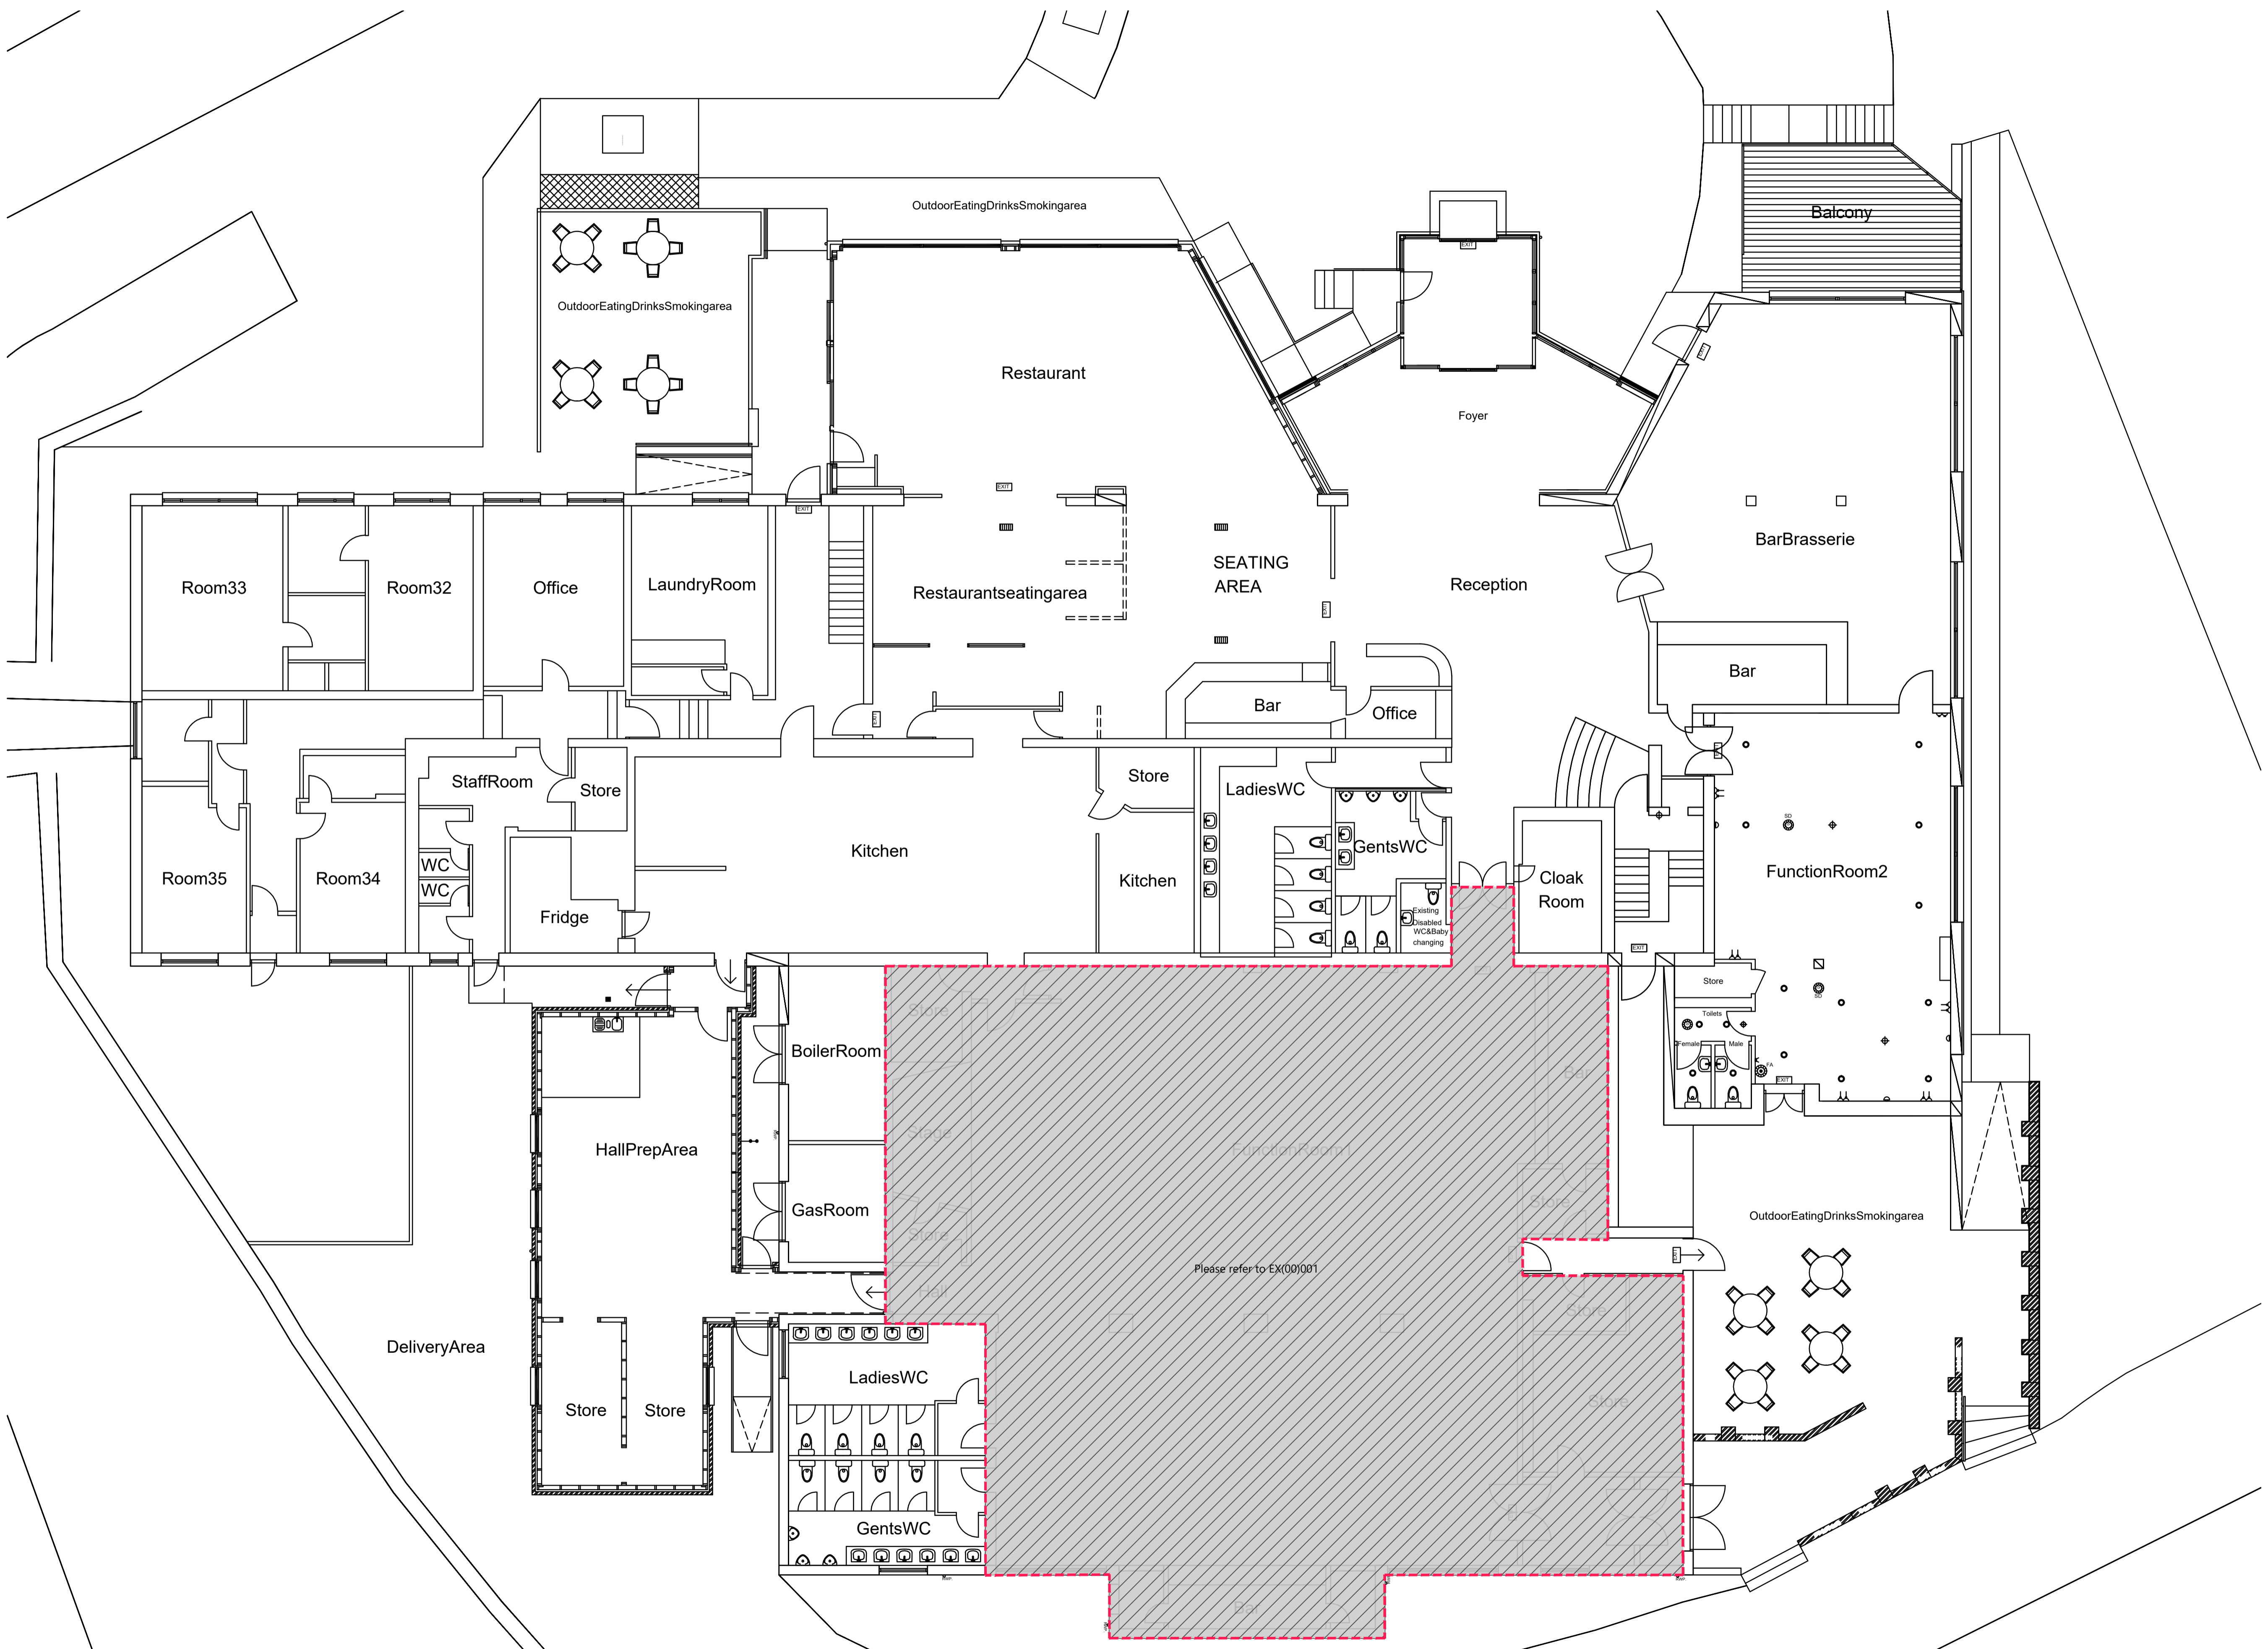

Proposed Ground Floor Plan
 Scale 1:100 on A1

Rev	Description	Date
B	Text amended	09.03.21
A	First Issue	23.02.21



Client: Pauline - Banff Springs
Project: Banff Springs
 Golden Knowes Road
 Banff AB45 2JE

Title: Proposed Ground Floor Plan

DWG no: 3590 - PL(00)001 **Date:** 23.02.21

Drawn by: MK **Checked by:** ** **Scale:** 1:100 @A1

tinto.co.uk
 Mill House
 Grandholm Crescent
 Bridge of Don
 Aberdeen, AB22 8BB
 +44 (0) 1224 821 670

Copyright © TINTO Architecture Ltd
 Registered No. SC20811
 This drawing must not be copied
 or otherwise used without the
 written consent of TINTO.