


Key:
 Boundary

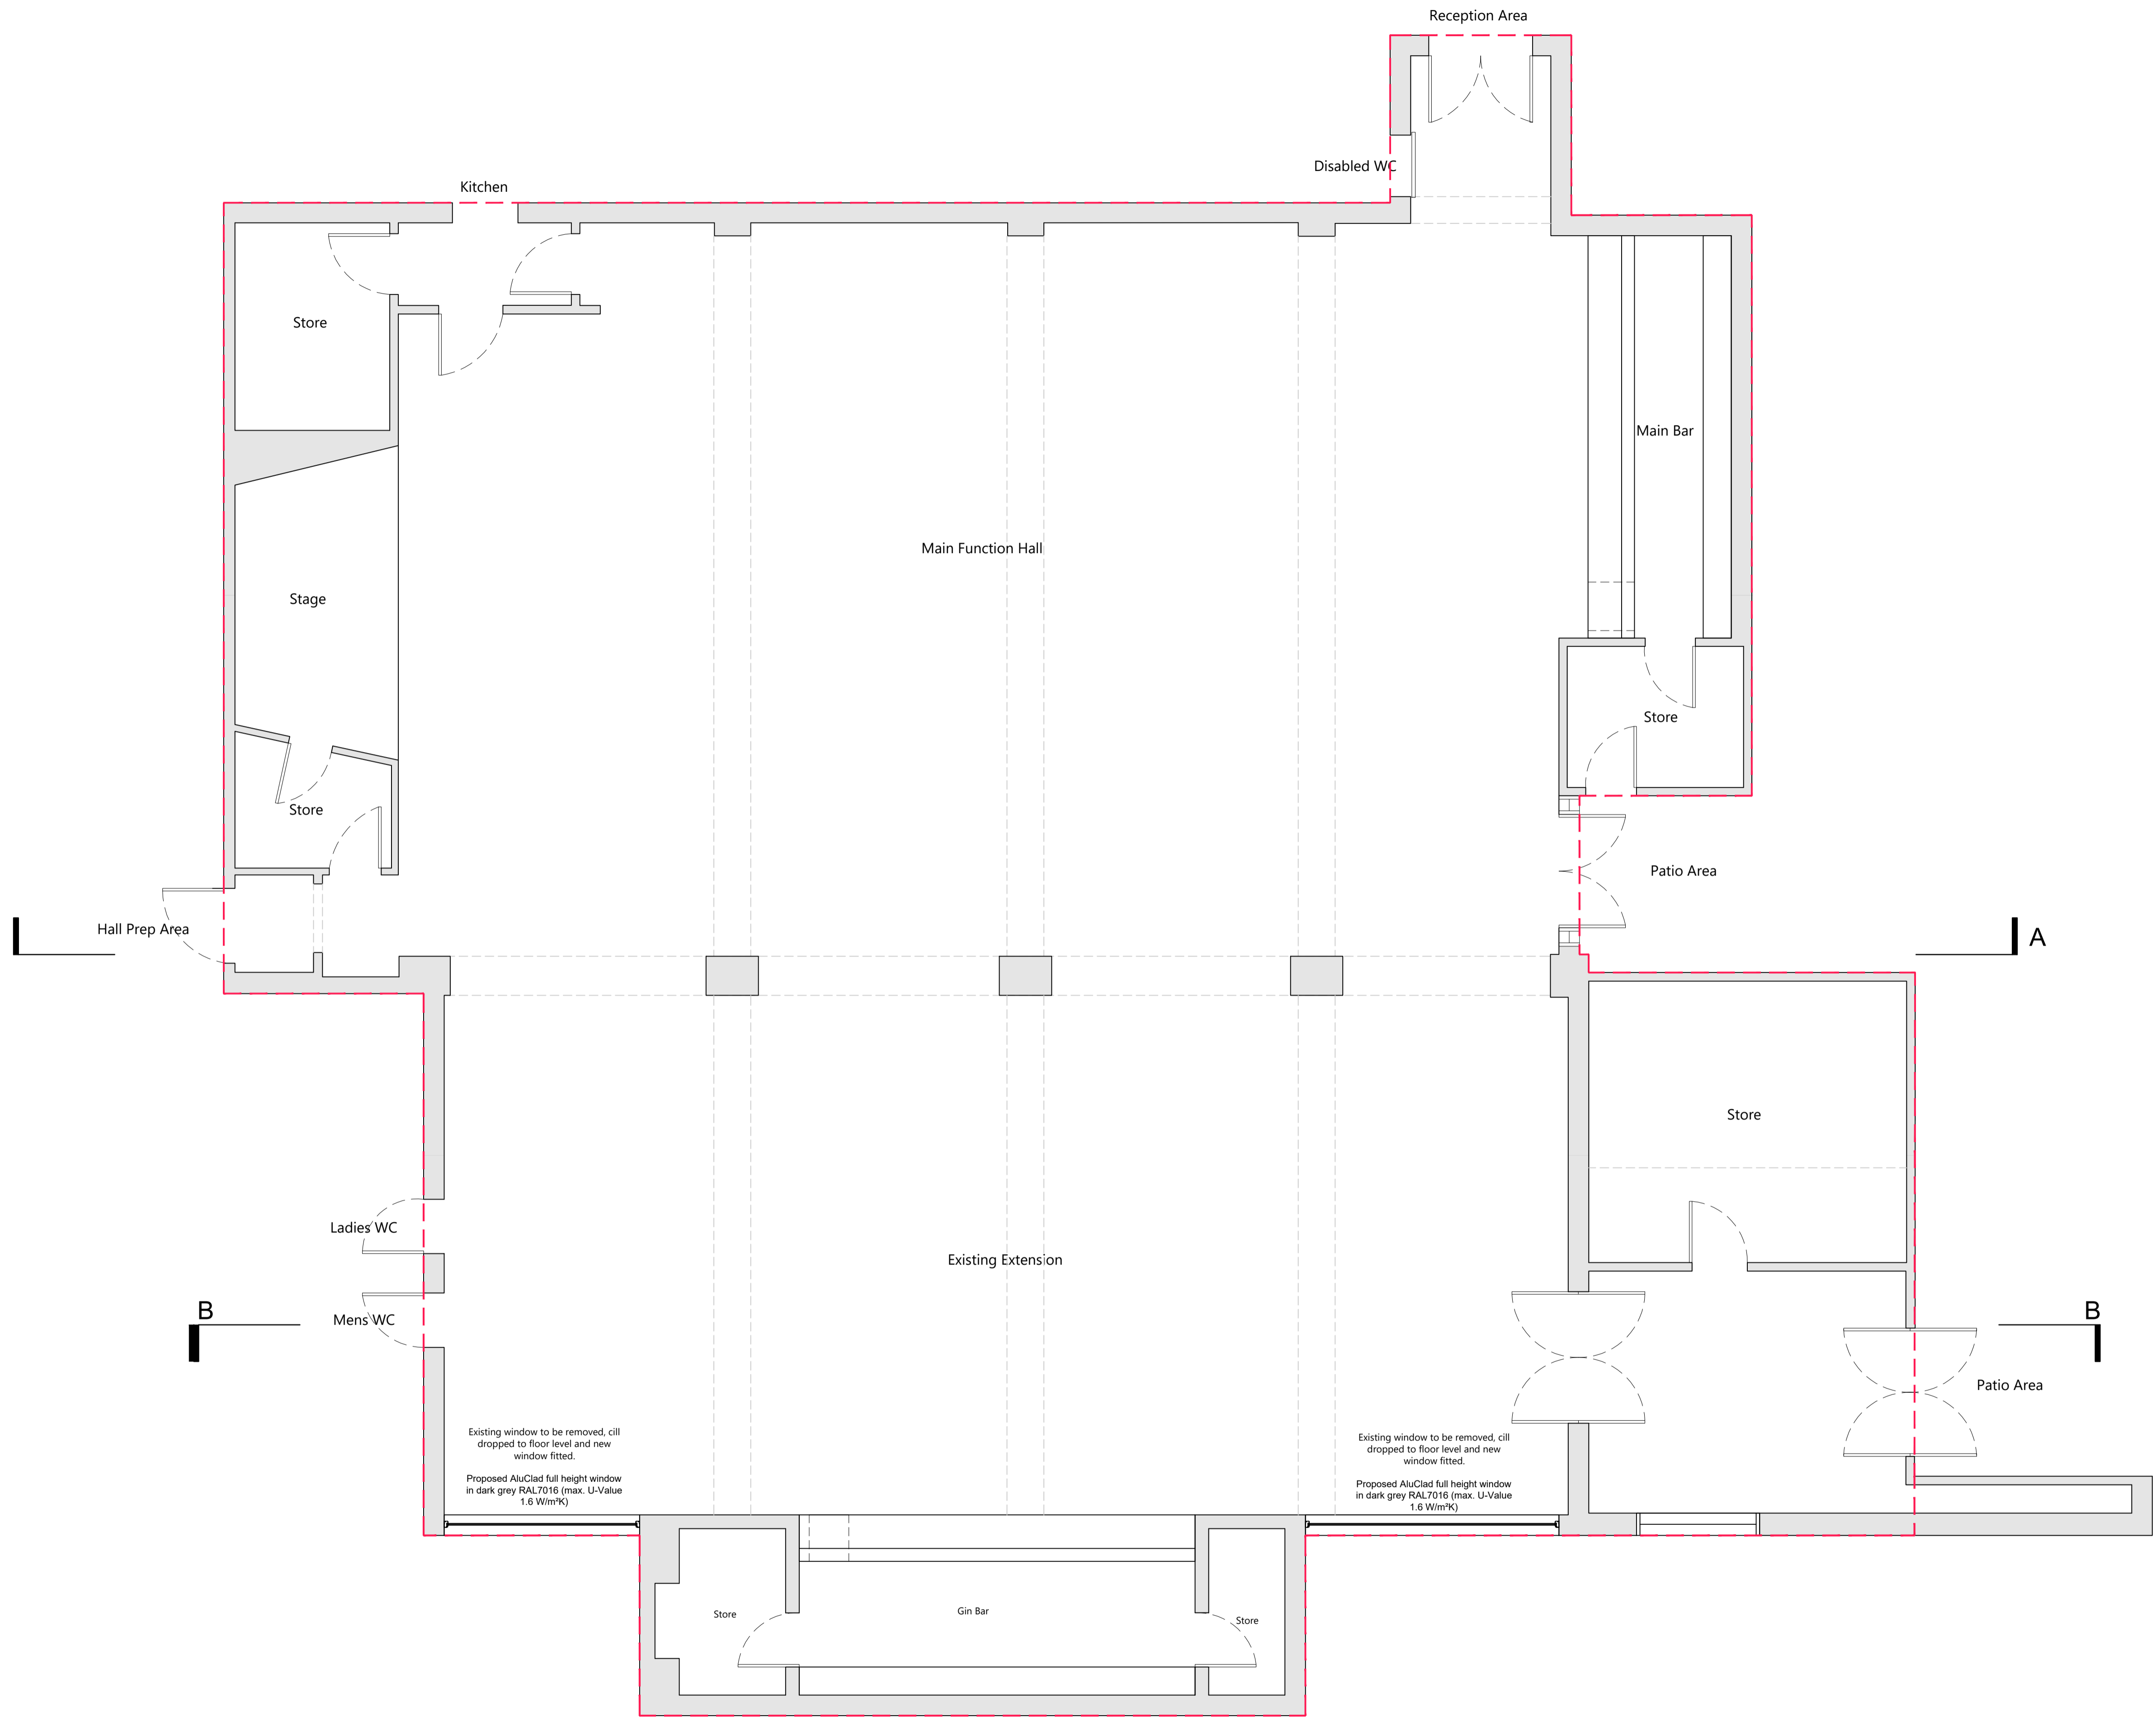

Proposed Ground Floor Plan (part)
 Scale 1:50 on A1

Rev	Description	Date
A	First Issue	23.02.21



Client: Pauline - Banff Springs
Project: Banff Springs
 Golden Knowes Road
 Banff AB45 2JE

Title: Proposed Ground Floor Plan (part)

DWG no: 3590 - PL(00)002 **Date:** 23.02.21
Drawn by: MK **Checked by:** ** **Scale:** 1:50 @A1

tinto.co.uk
 +44 (0) 1224 821 670

Mill House
 Grandholm Crescent
 Bridge of Don
 Aberdeen, AB22 8BB

COPYRIGHT © TINTO ASSOCIATION Ltd
 Registered No. SC28851
 This drawing must not be copied and
 its disclosure must be brought to
 the attention of TINTO immediately.