


Existing Site Plan

Scale 1:200 on A2

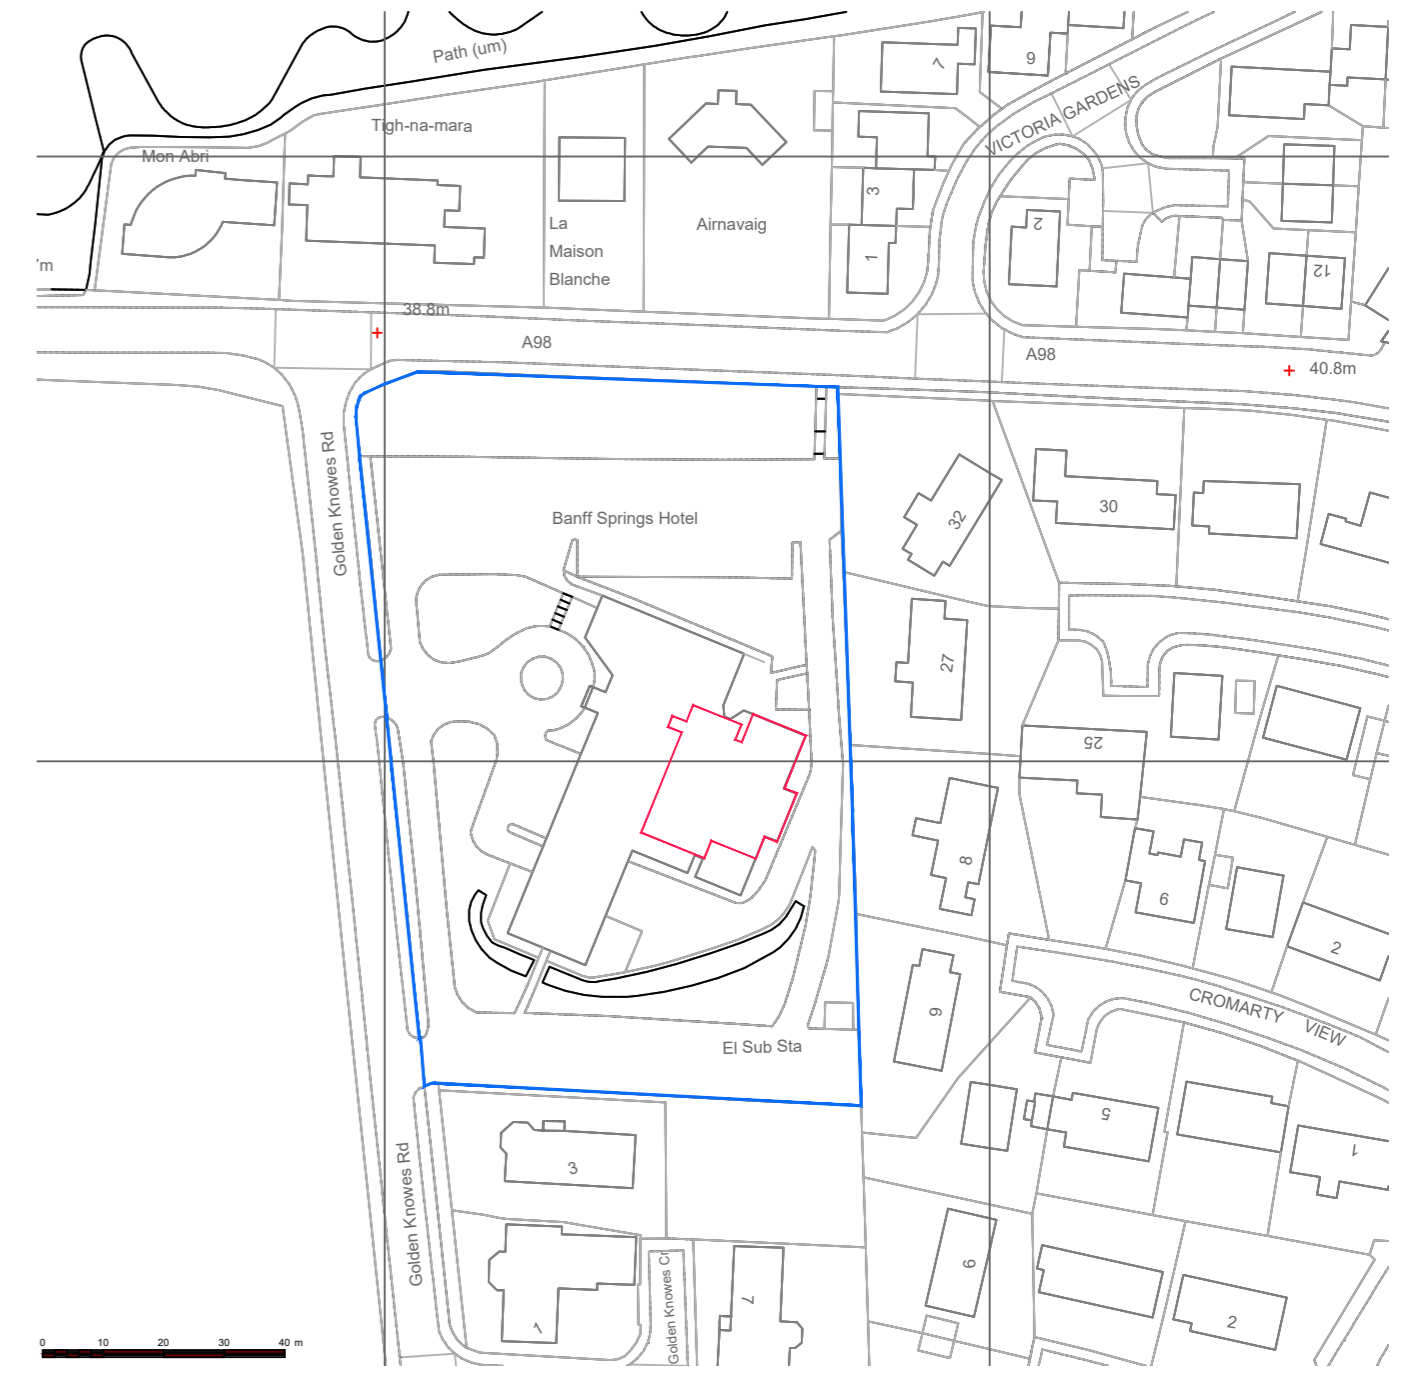

Location Plan

Scale 1:1250 on A2

Key:

- Boundary
- Land in clients ownership

Rev	Description	Date
B	Boundary adjusted	09.03.21
A	First Issue	10.12.20



Client: Pauline - Banff Springs

Project: Banff Springs
Golden Knowes Road
Banff AB45 2JE

Title: Existing Site & Location Plan

DWG no: 3590 - EX(90)001 **Date:** 07.12.2020

Drawn by: MK **Checked by:** ** **Scale:** various @A2

tinto.co.uk
+44 (0) 1224 821 670

Mill House
Grandholm Crescent
Bridge of Don
Aberdeen, AB22 8BB

COPYRIGHT of TINTO Architecture Ltd
Reg in Scotland No. SC263811
This drawing must not be scaled and
any discrepancies should be brought to
the attention of TINTO immediately.